

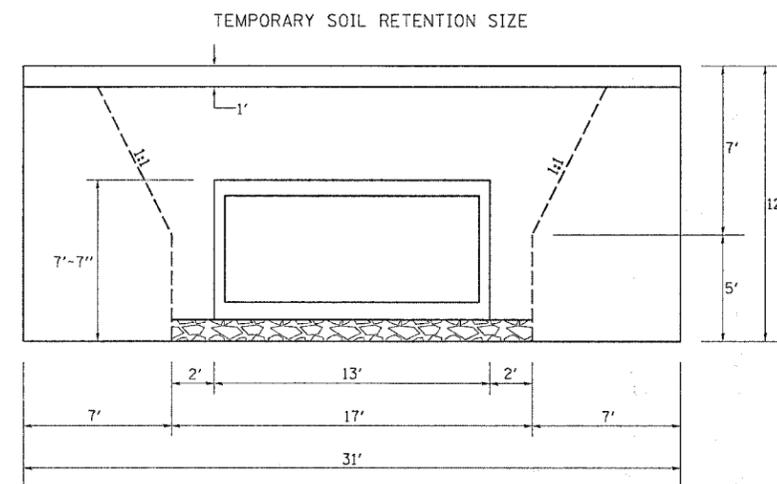


F.A.P. RTE.	SECTION	COUNTY	TOTAL SHEETS	SHEET NO.
301	21T-1	STEPHENSON	64	15
STA.		TO STA.		
FED. ROAD DIST. NO.		ILLINOIS FED. AID PROJECT		

STAGING TYPICALS

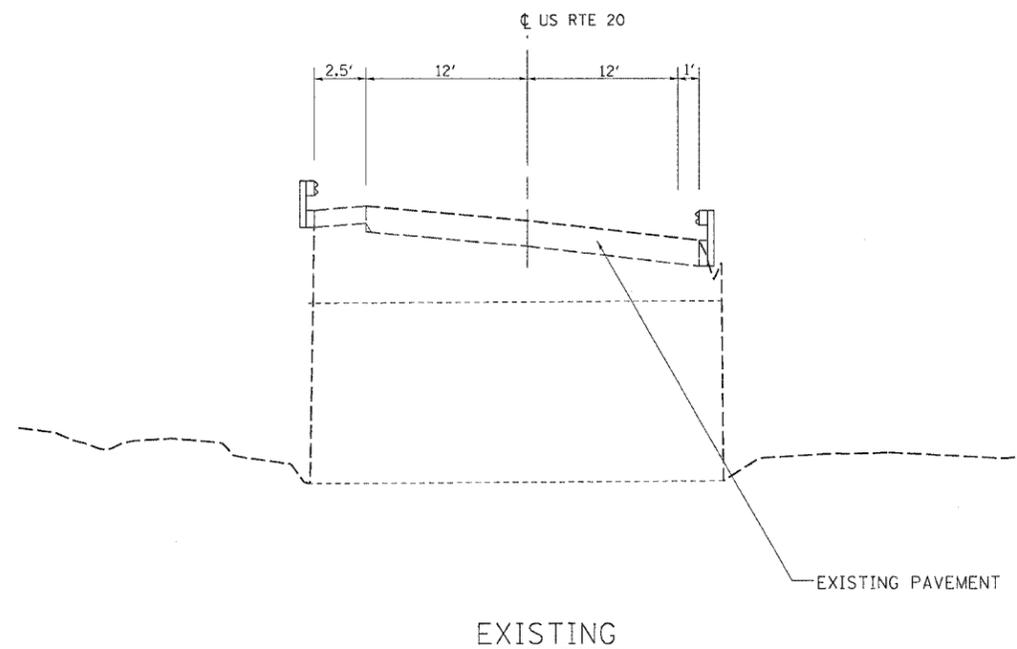

NOTE: THE TEMPORARY SOIL RETENTION SYSTEM SHALL BE DESIGNED BY THE CONTRACTOR AS A MINIMUM, TO RETAIN THE EXPOSED SURFACE AREA.

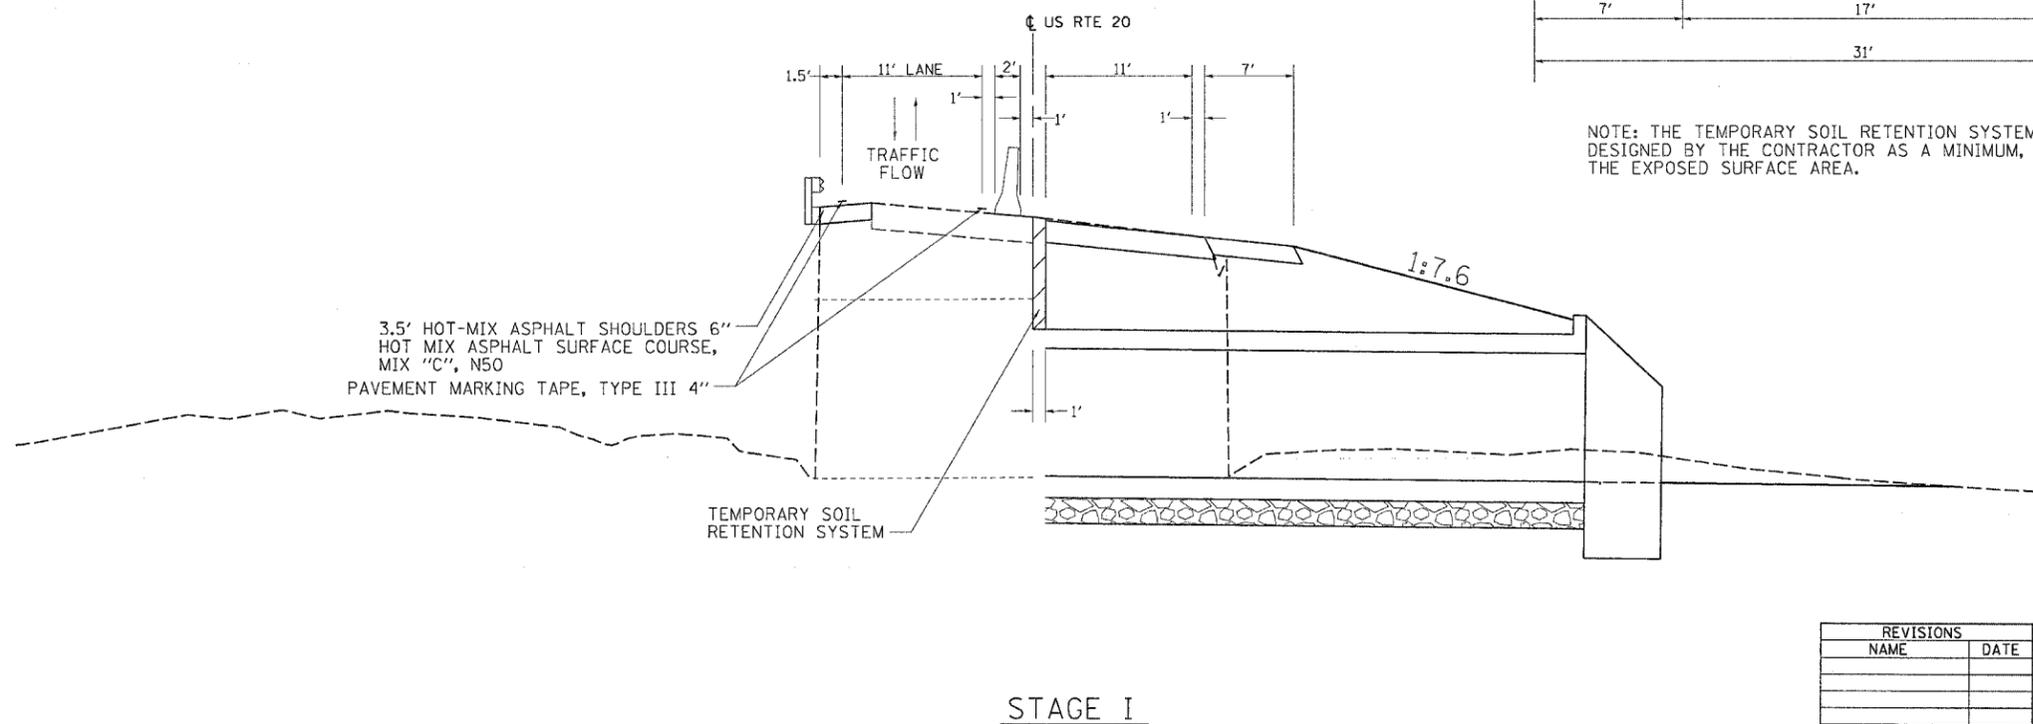

REVISIONS		ILLINOIS DEPARTMENT OF TRANSPORTATION
NAME	DATE	
		SCALE: VERT. HORIZ. DATE
DRAWN BY		CHECKED BY

STAGING TYPICALS

PLOT DATE = Mon Dec 11 09:11:45 2006
 FILE NAME = s:\projects\211105\11105\staging.dgn
 USER NAME = j.fernandez