


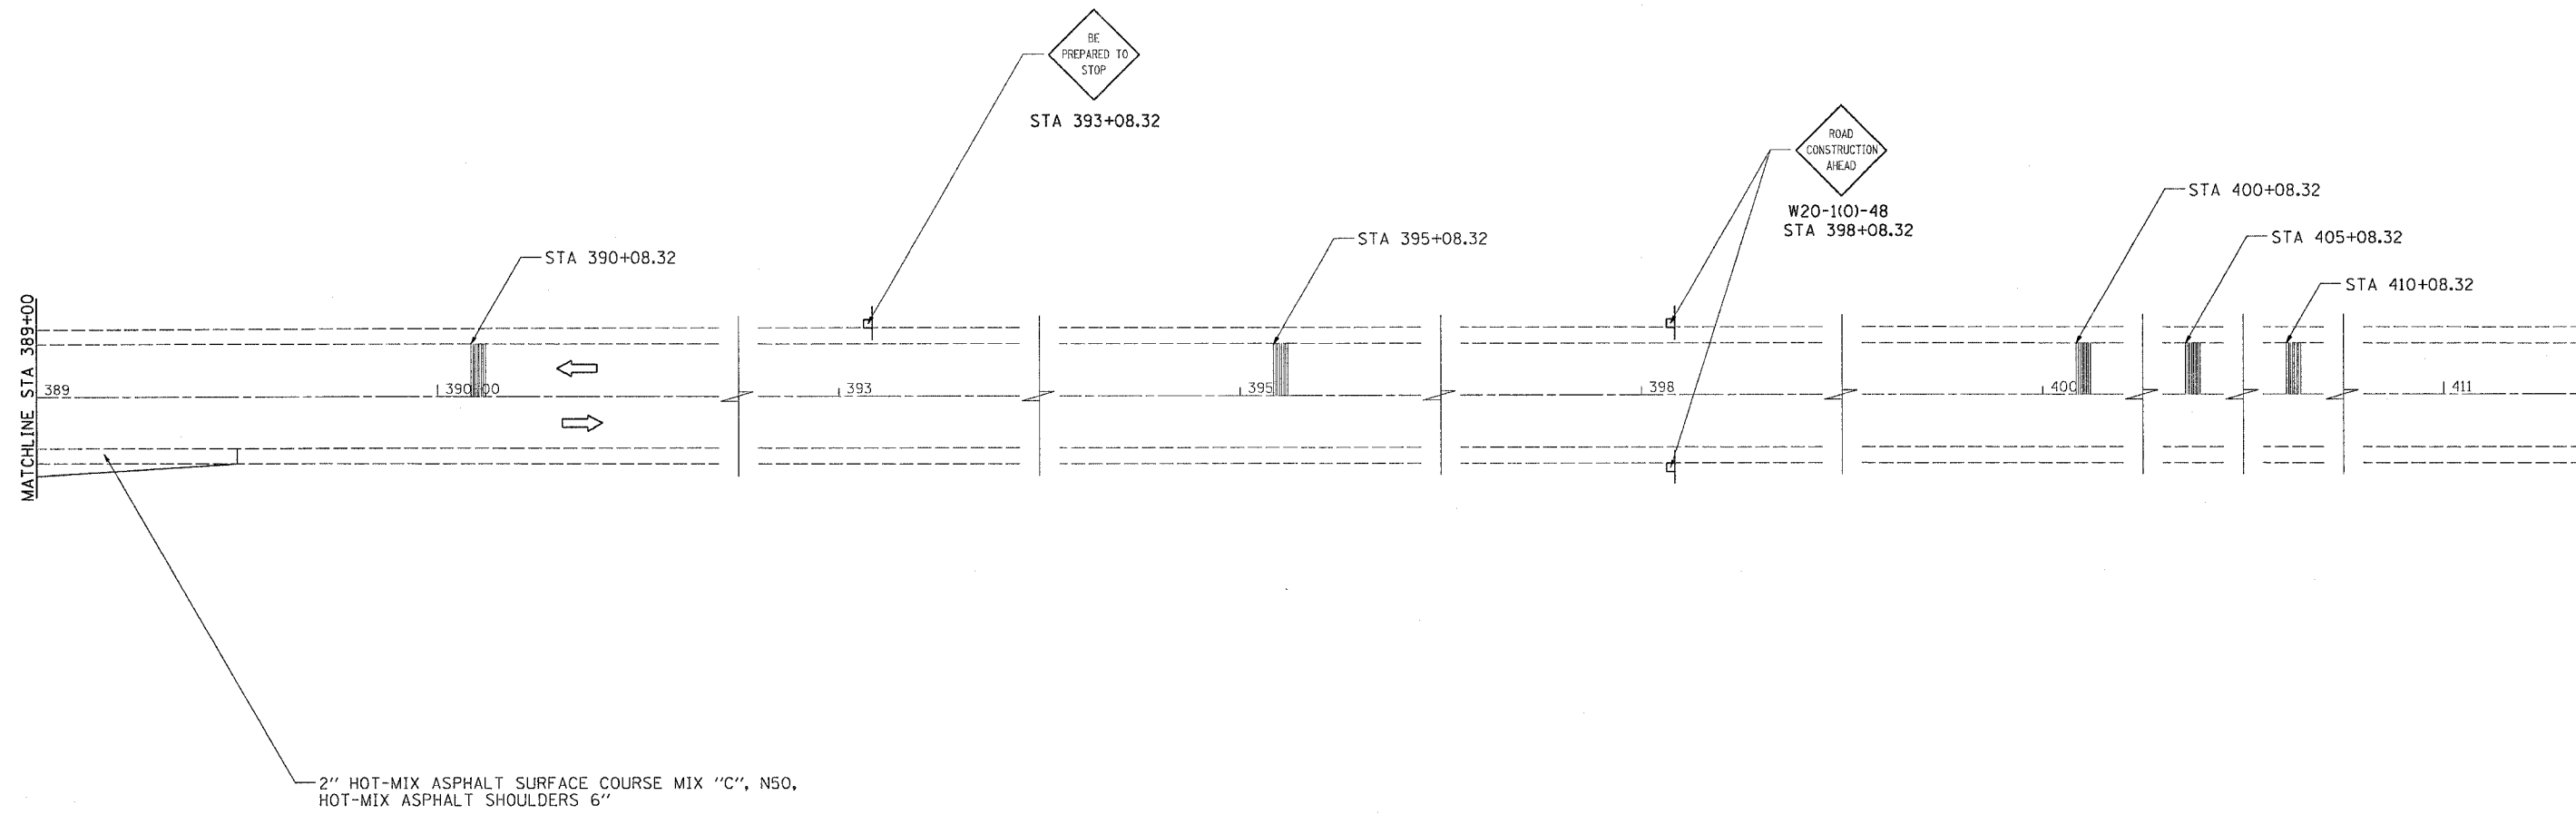


STAGE I

CONTRACT NO. 64B48			
F.A.P. RTE.	SECTION	COUNTY	TOTAL SHEETS
301	21T-J	STEPHENSON	64
STA. 389+00		TO STA. 411+00	
FED. ROAD DIST. NO.	ILLINOIS	FED. AID PROJECT	



SEE HIGHWAY STANDARDS 701321-08, & 704001-03 FOR OTHER DEVICES NOT SHOWN

-  TEMPORARY RUMBLE STRIP
-  DRUM WITH STEADY BURNING LIGHT
-  TRAFFIC SIGNAL

REVISIONS	
NAME	DATE

ILLINOIS DEPARTMENT OF TRANSPORTATION

SCALE: VERT. _____
 HORIZ. _____

DATE _____

DRAWN BY _____
 CHECKED BY _____

PLOT DATE = Tue Jan 16 10:55:15 2007
 FILE NAME = c:\projects\2111025\0111025-1g.dgn
 PLOT SCALE = 20.0000' / IN.
 USER NAME = rankeslj