


F.A.S. RTE.	SECTION	COUNTY	TOTAL SHEETS	SHEET NO.
1197	(110BR-1)M	Whiteside	10	5
STA. _____		TO STA. _____		
FED. ROAD DIST. NO. _____		ILLINOIS FED. AID PROJECT _____		

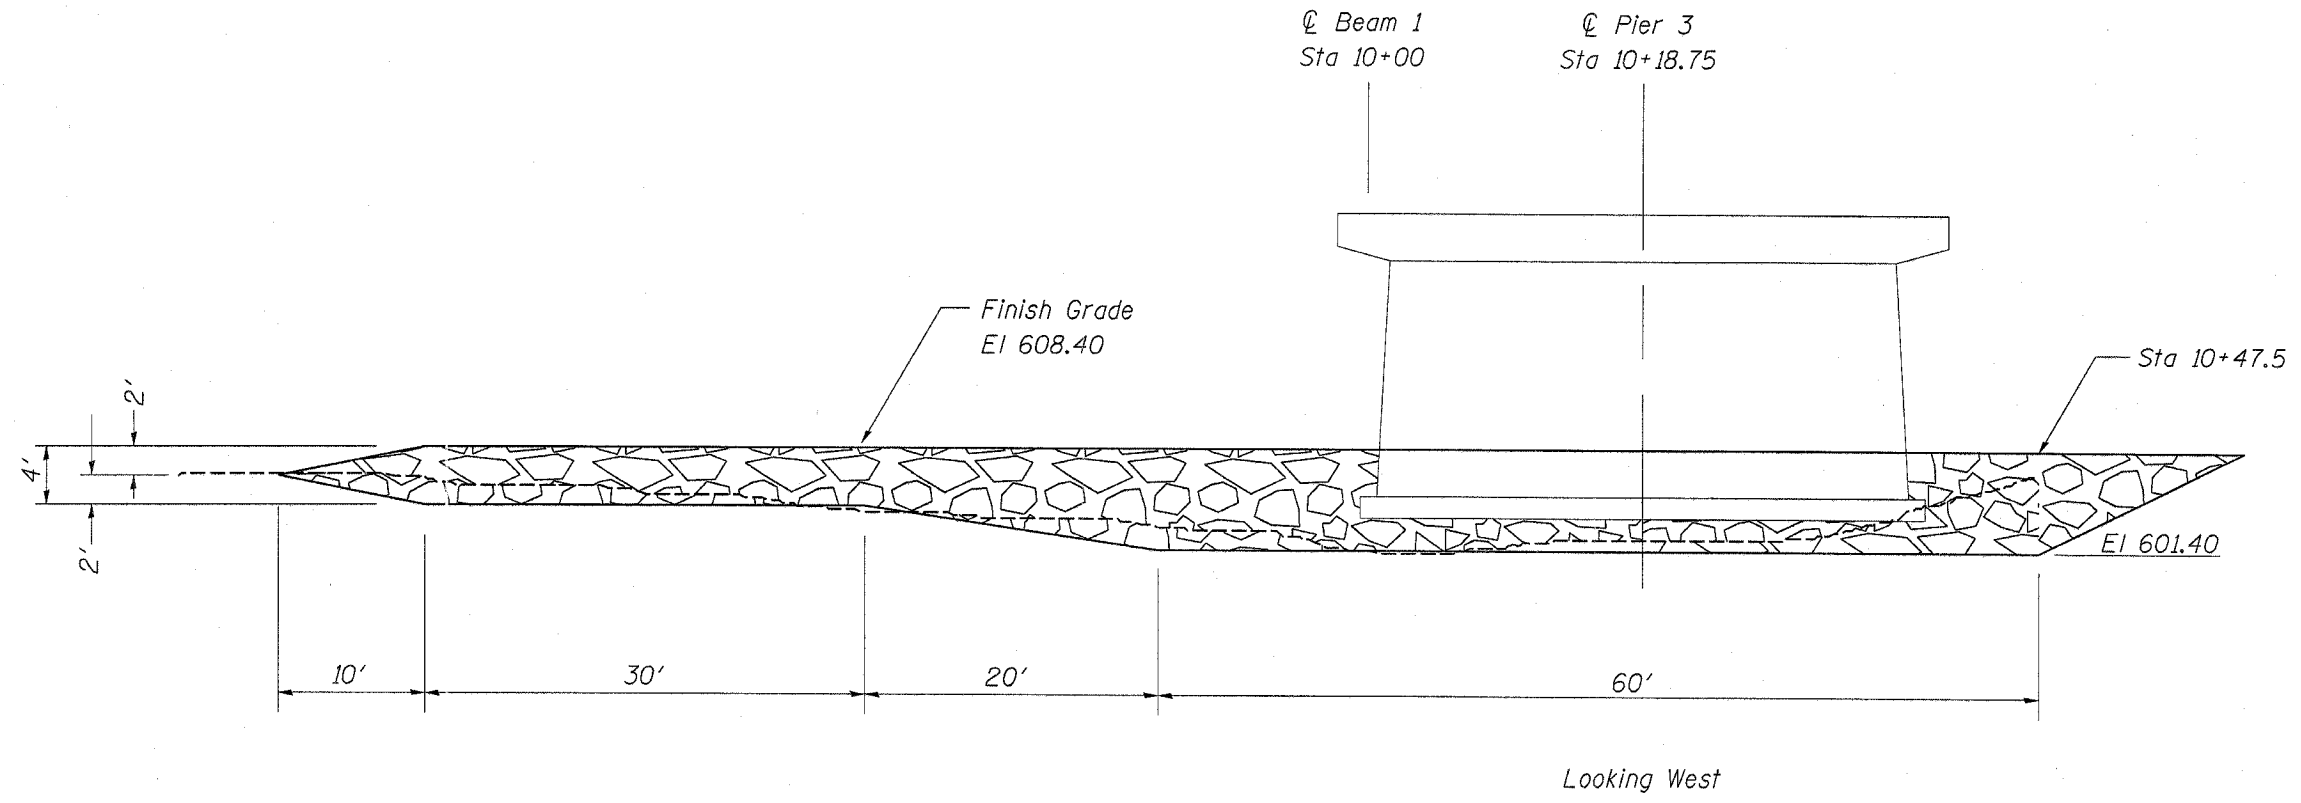

Pier 3 Elevation  
 FAS 1197 (US 30)  
 Section (110BR-1)M  
 Structure Number 098-0033  
 US Route 30 over Elkhorn Creek  
 Whiteside County

PLOT DATE = Wed Dec 28 07:46:51 2006  
 FILE NAME = D:\s\c\00 plans\Whiteside County\0980033.dgn  
 PLOT SCALE = 6.000000 / IN.  
 USER NAME = jmkaj