


F.A.S. RTE.	SECTION	COUNTY	TOTAL SHEETS	SHEET NO.
1181	01088-LW	WHITESIDE	10	6
STA. 9+40.00		TO STA. 9+70.00		
FED. ROAD DIST. NO.		ILLINOIS FED. AID PROJECT		

Structure No. 098-0033
US Route 30 over Elkhorn Creek
Whiteside County

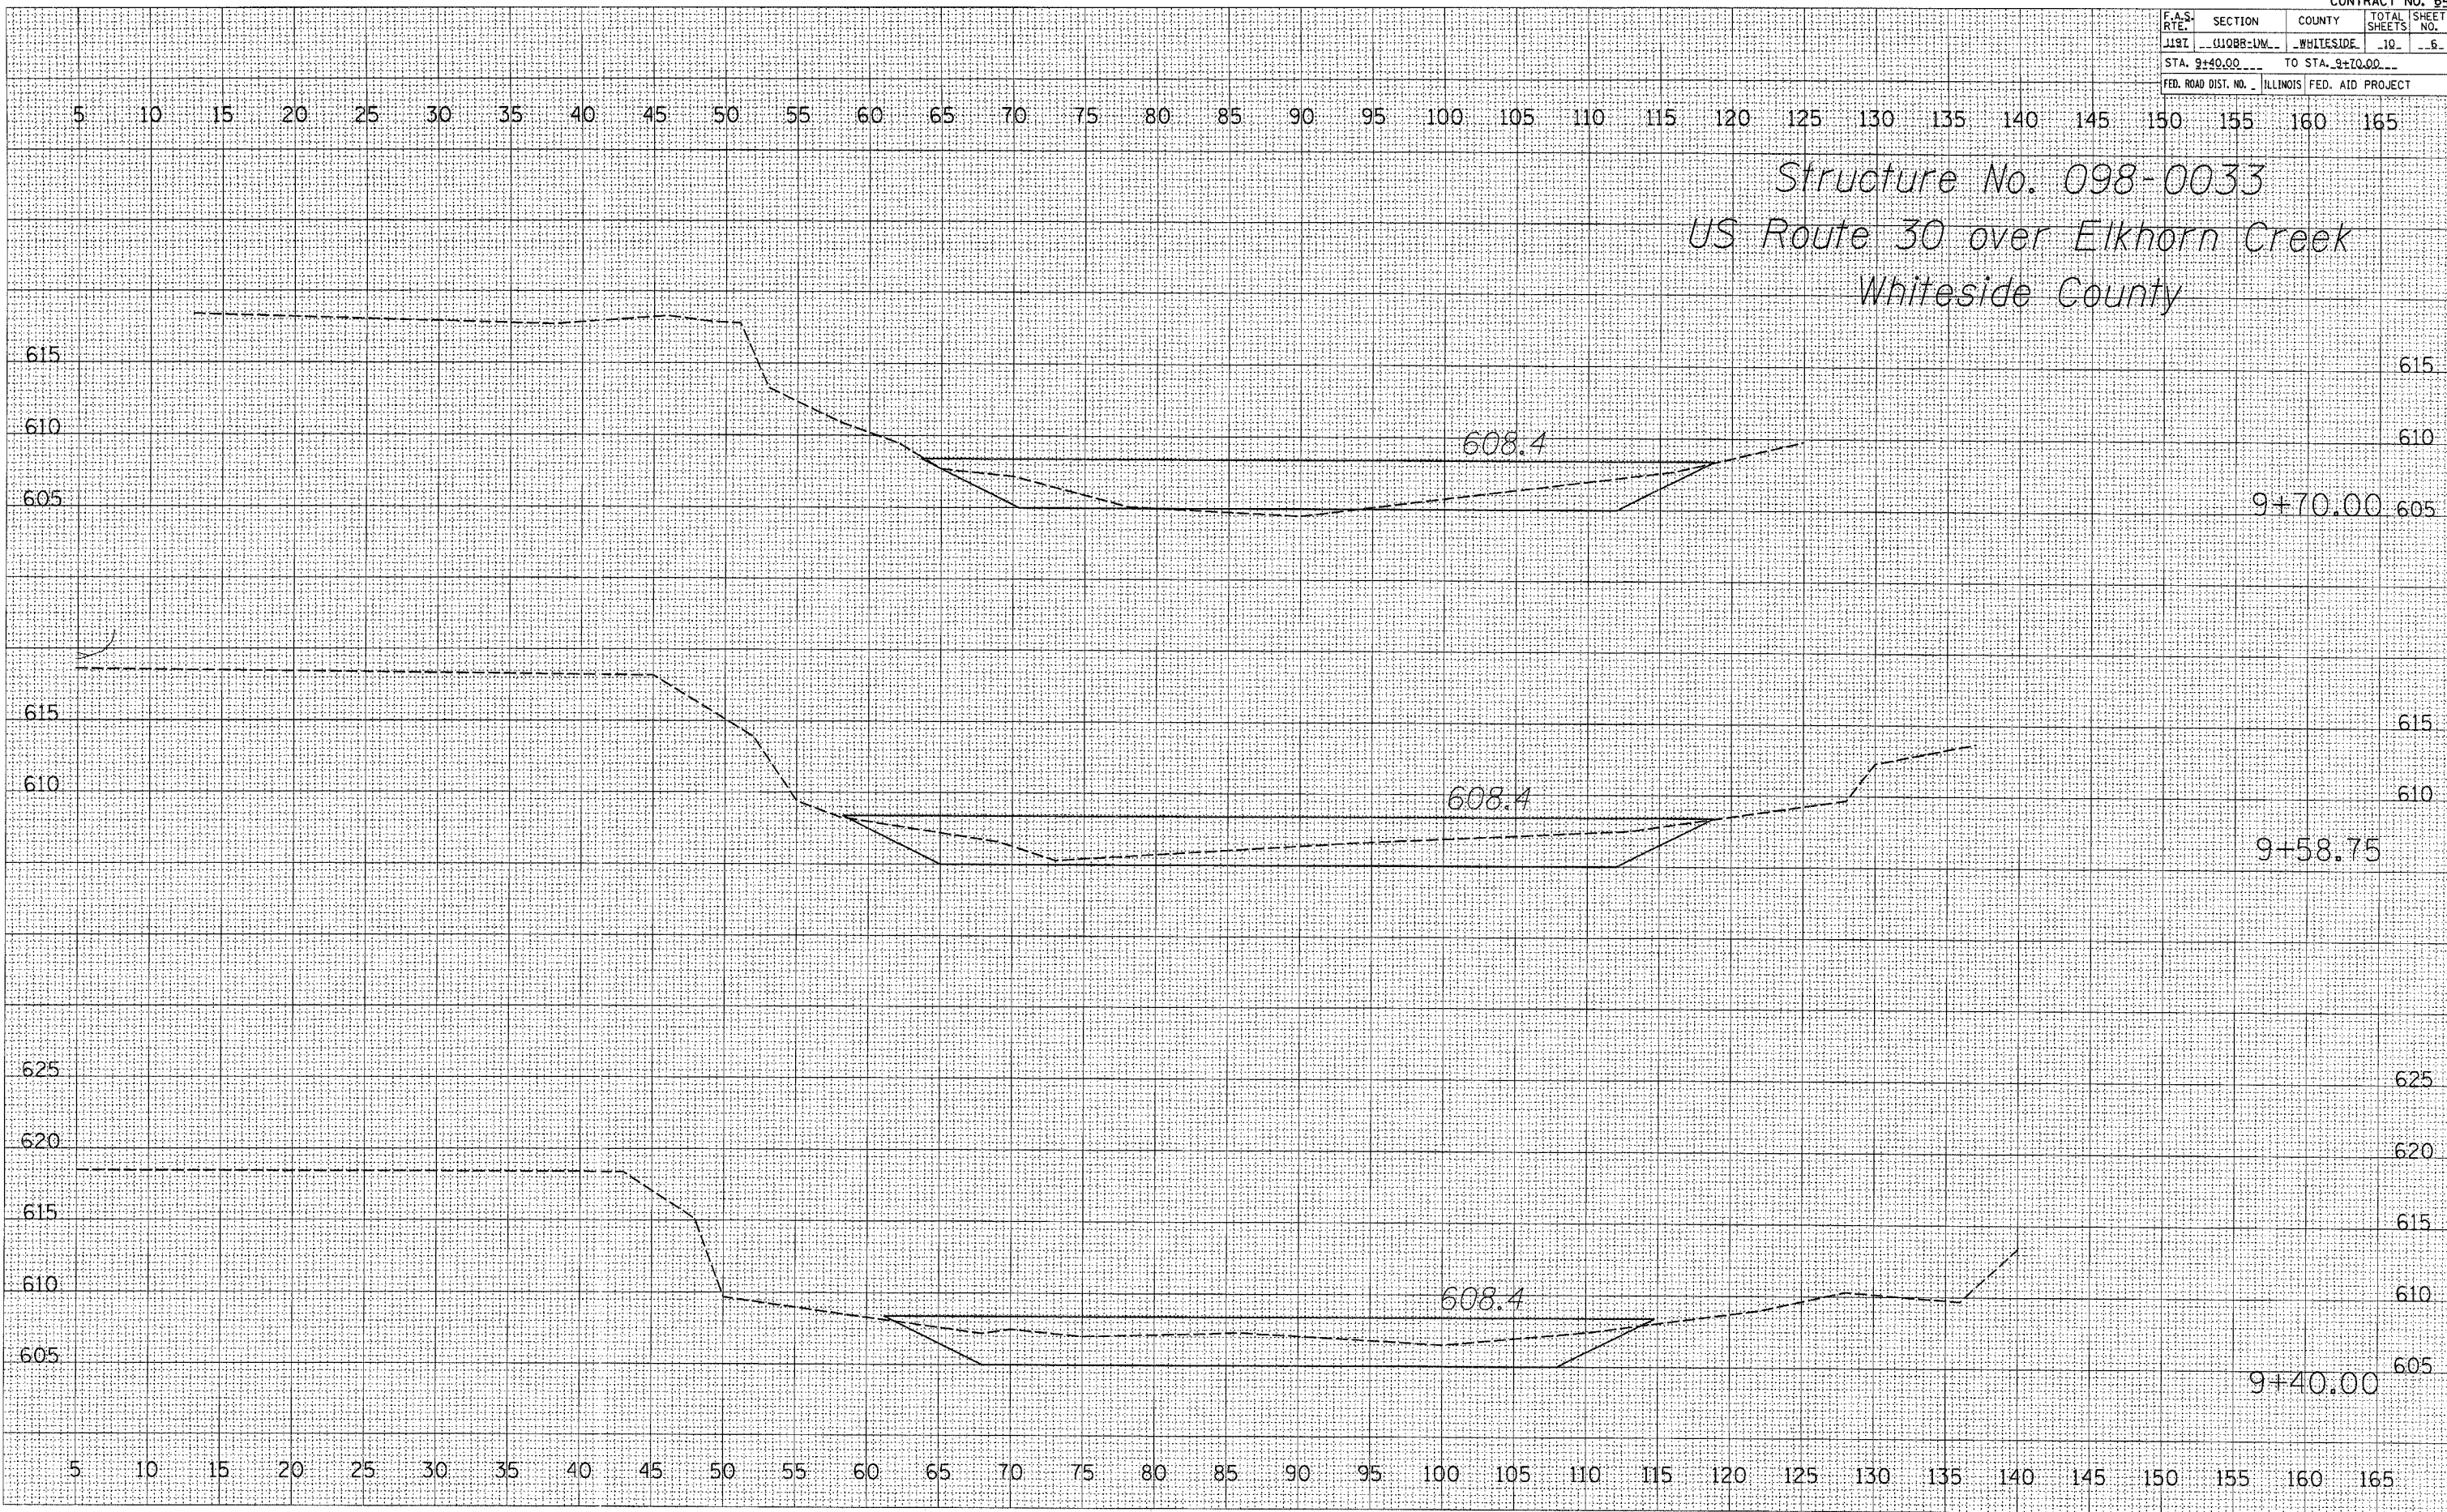

DATE	BY

NO.	AREAS CHECKED

NO.	NOTE BOOK

NO.	TEMPERATURE

NO.	PLOTTED

NO.	SURVEYED

DATE	BY

NO.	AREAS CHECKED

NO.	NOTE BOOK

NO.	TEMPERATURE

NO.	PLOTTED

NO.	SURVEYED

PLOT DATE = Wed Dec 28 07:49:49 2006
FILE NAME = D:\b\ACAD\elkhorn\Whiteside Co
PLOT SCALE = 5/8" = 1' IN.
USER NAME = lmkdj