


F.A.S. R.T.E.	SECTION	COUNTY	TOTAL SHEETS	SHEET NO.
J197	1108B-1M	WHITESIDE	10	7
STA. 9+90.00		TO STA. 10+00.00		
FED. ROAD DIST. NO.		ILLINOIS FED. AID PROJECT		

Structure No. 098-0033  
 US Route 30 over Elkhorn Creek  
 Whiteside County

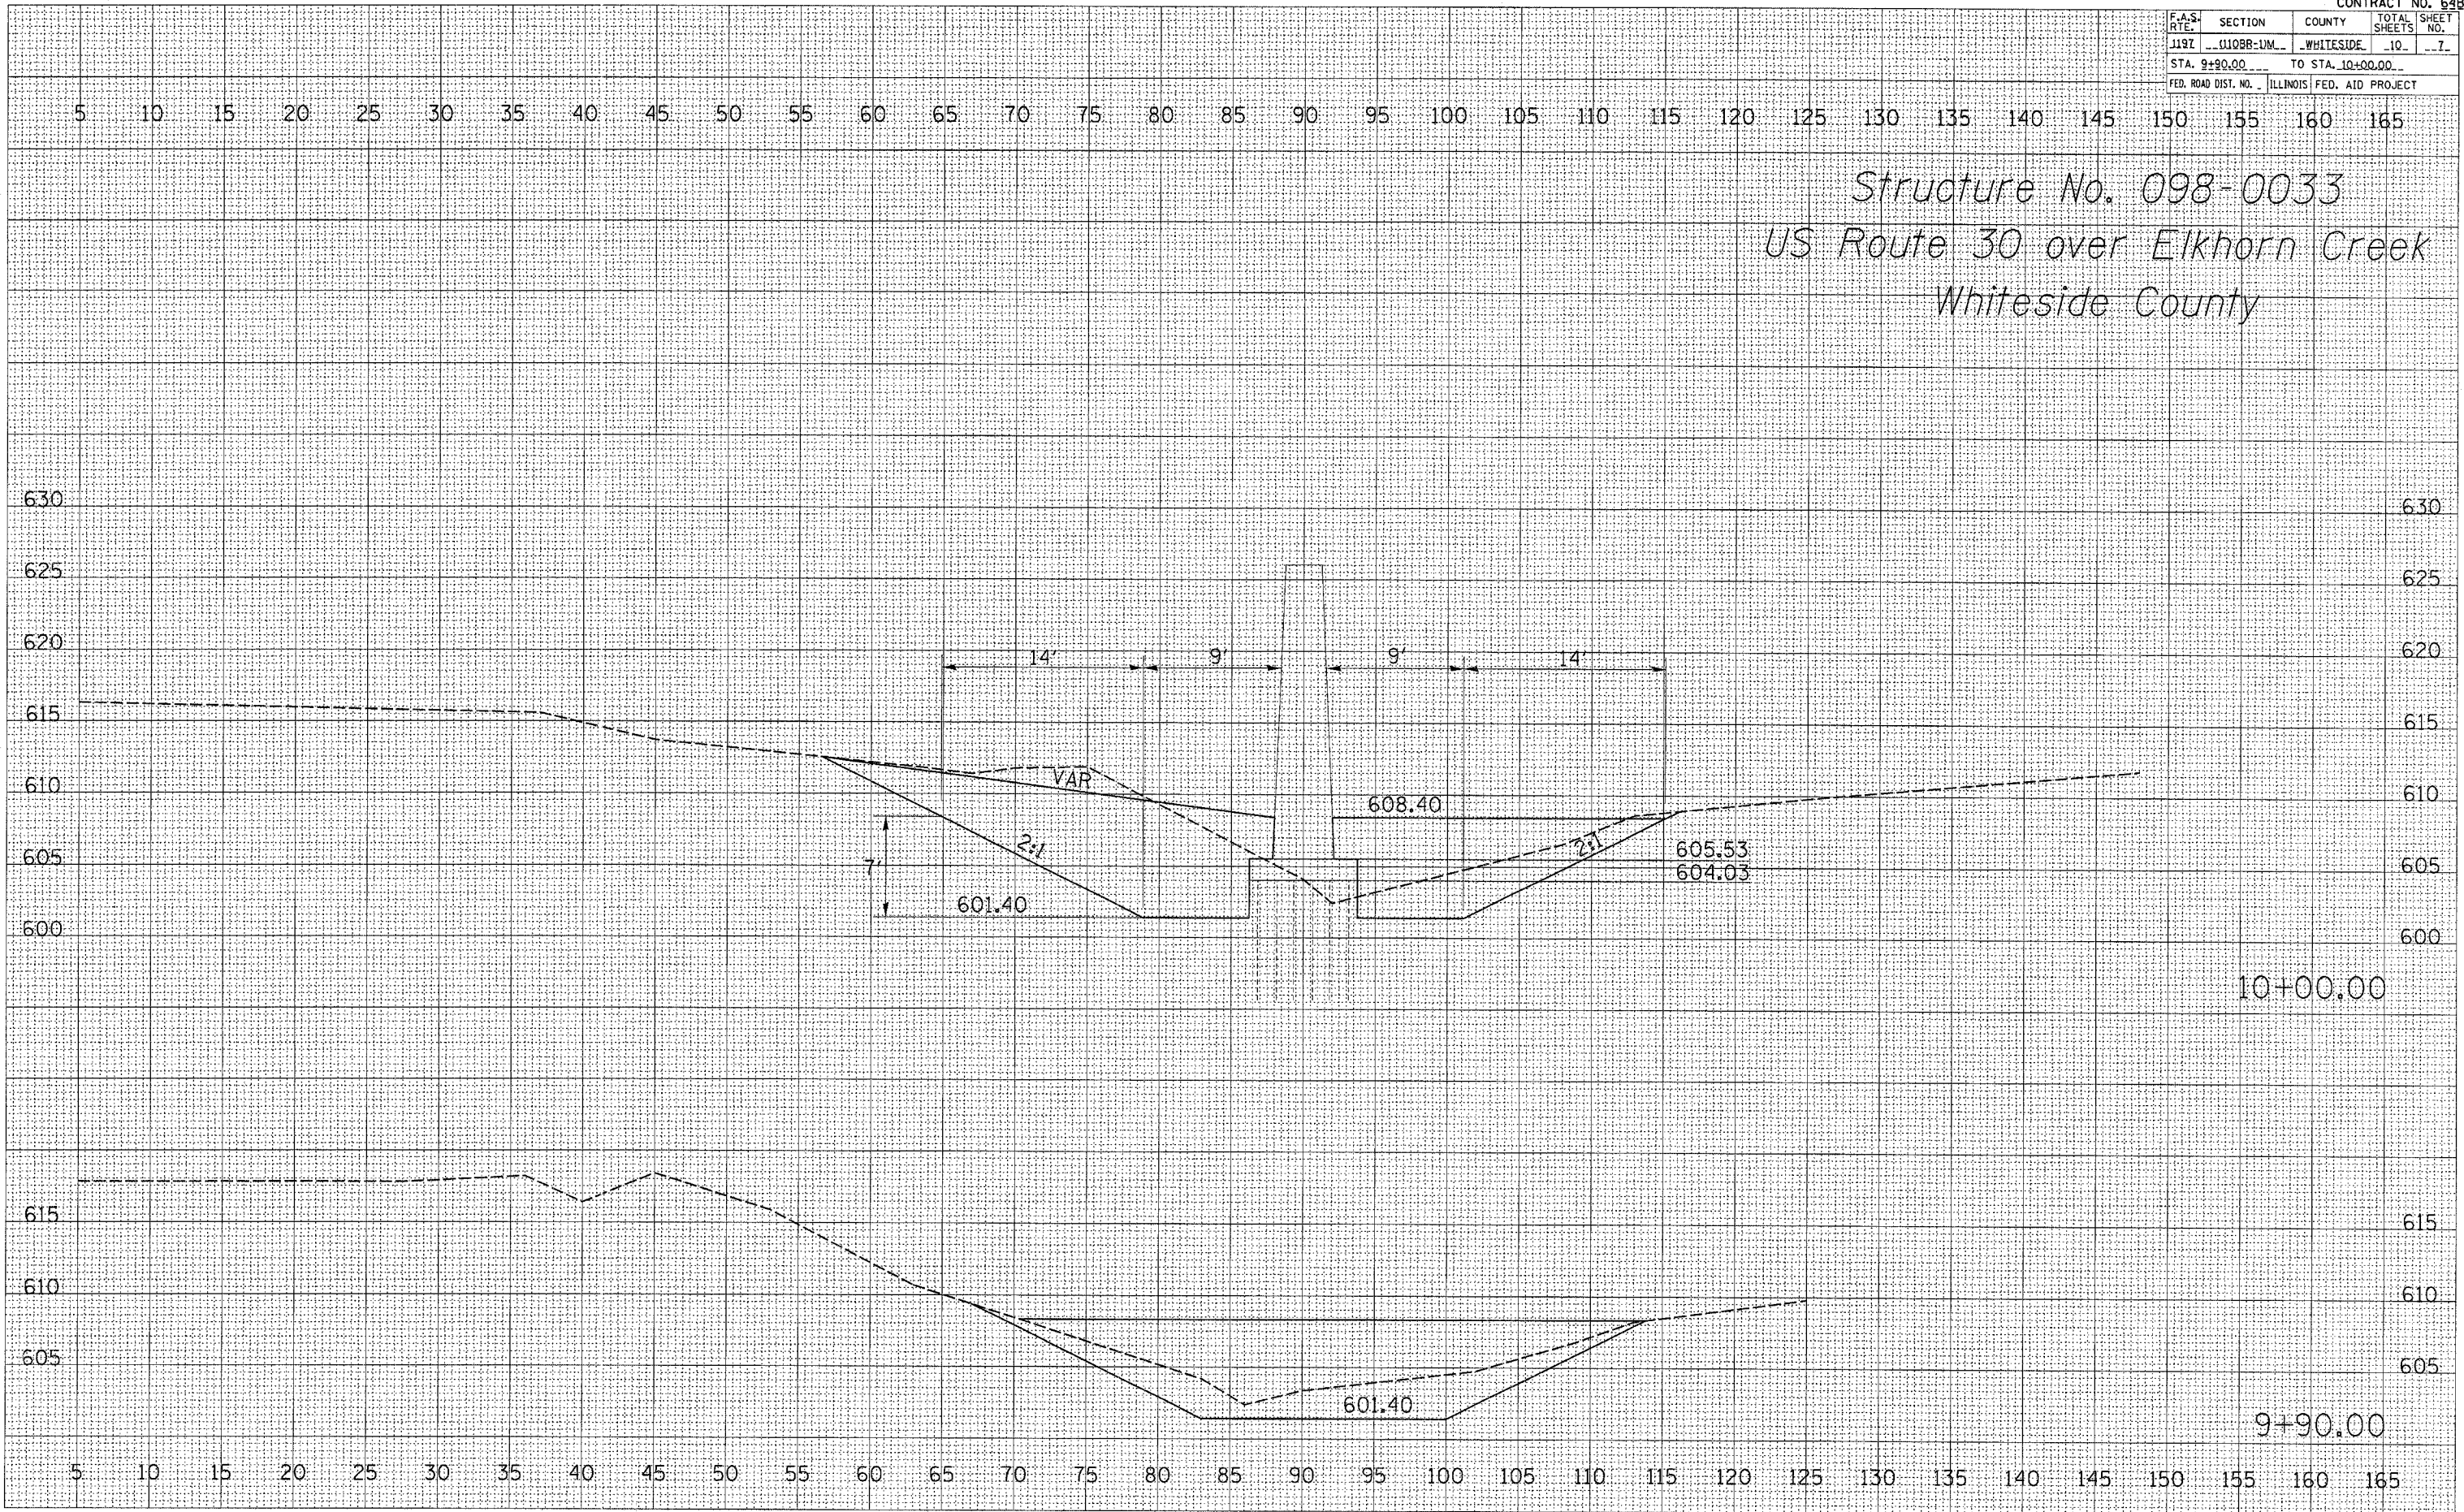

DATE	
BY	
NO.	
ORIGINAL SURVEY	
REVISIONS	
PLOTTED	
TEMPLATE	
AREAS CHECKED	

DATE	
BY	
NO.	
ORIGINAL SURVEY	
REVISIONS	
PLOTTED	
TEMPLATE	
AREAS CHECKED	

PLOT DATE = Wed Dec 28 07:56:02 2006  
 FILE NAME = D:\ROAD\1010\1010.dwg  
 PLOT SCALE = 5.00000 / IN.  
 USER NAME = jrk-dj