


F.A.S. RITE	SECTION	COUNTY	TOTAL SHEETS	SHEET NO.
1197	0108B-UM	WHITESIDE	10	8
STA. 10+07.50 TO STA. 10+15.00				
FED. ROAD DIST. NO. ILLINOIS			FED. AID PROJECT	

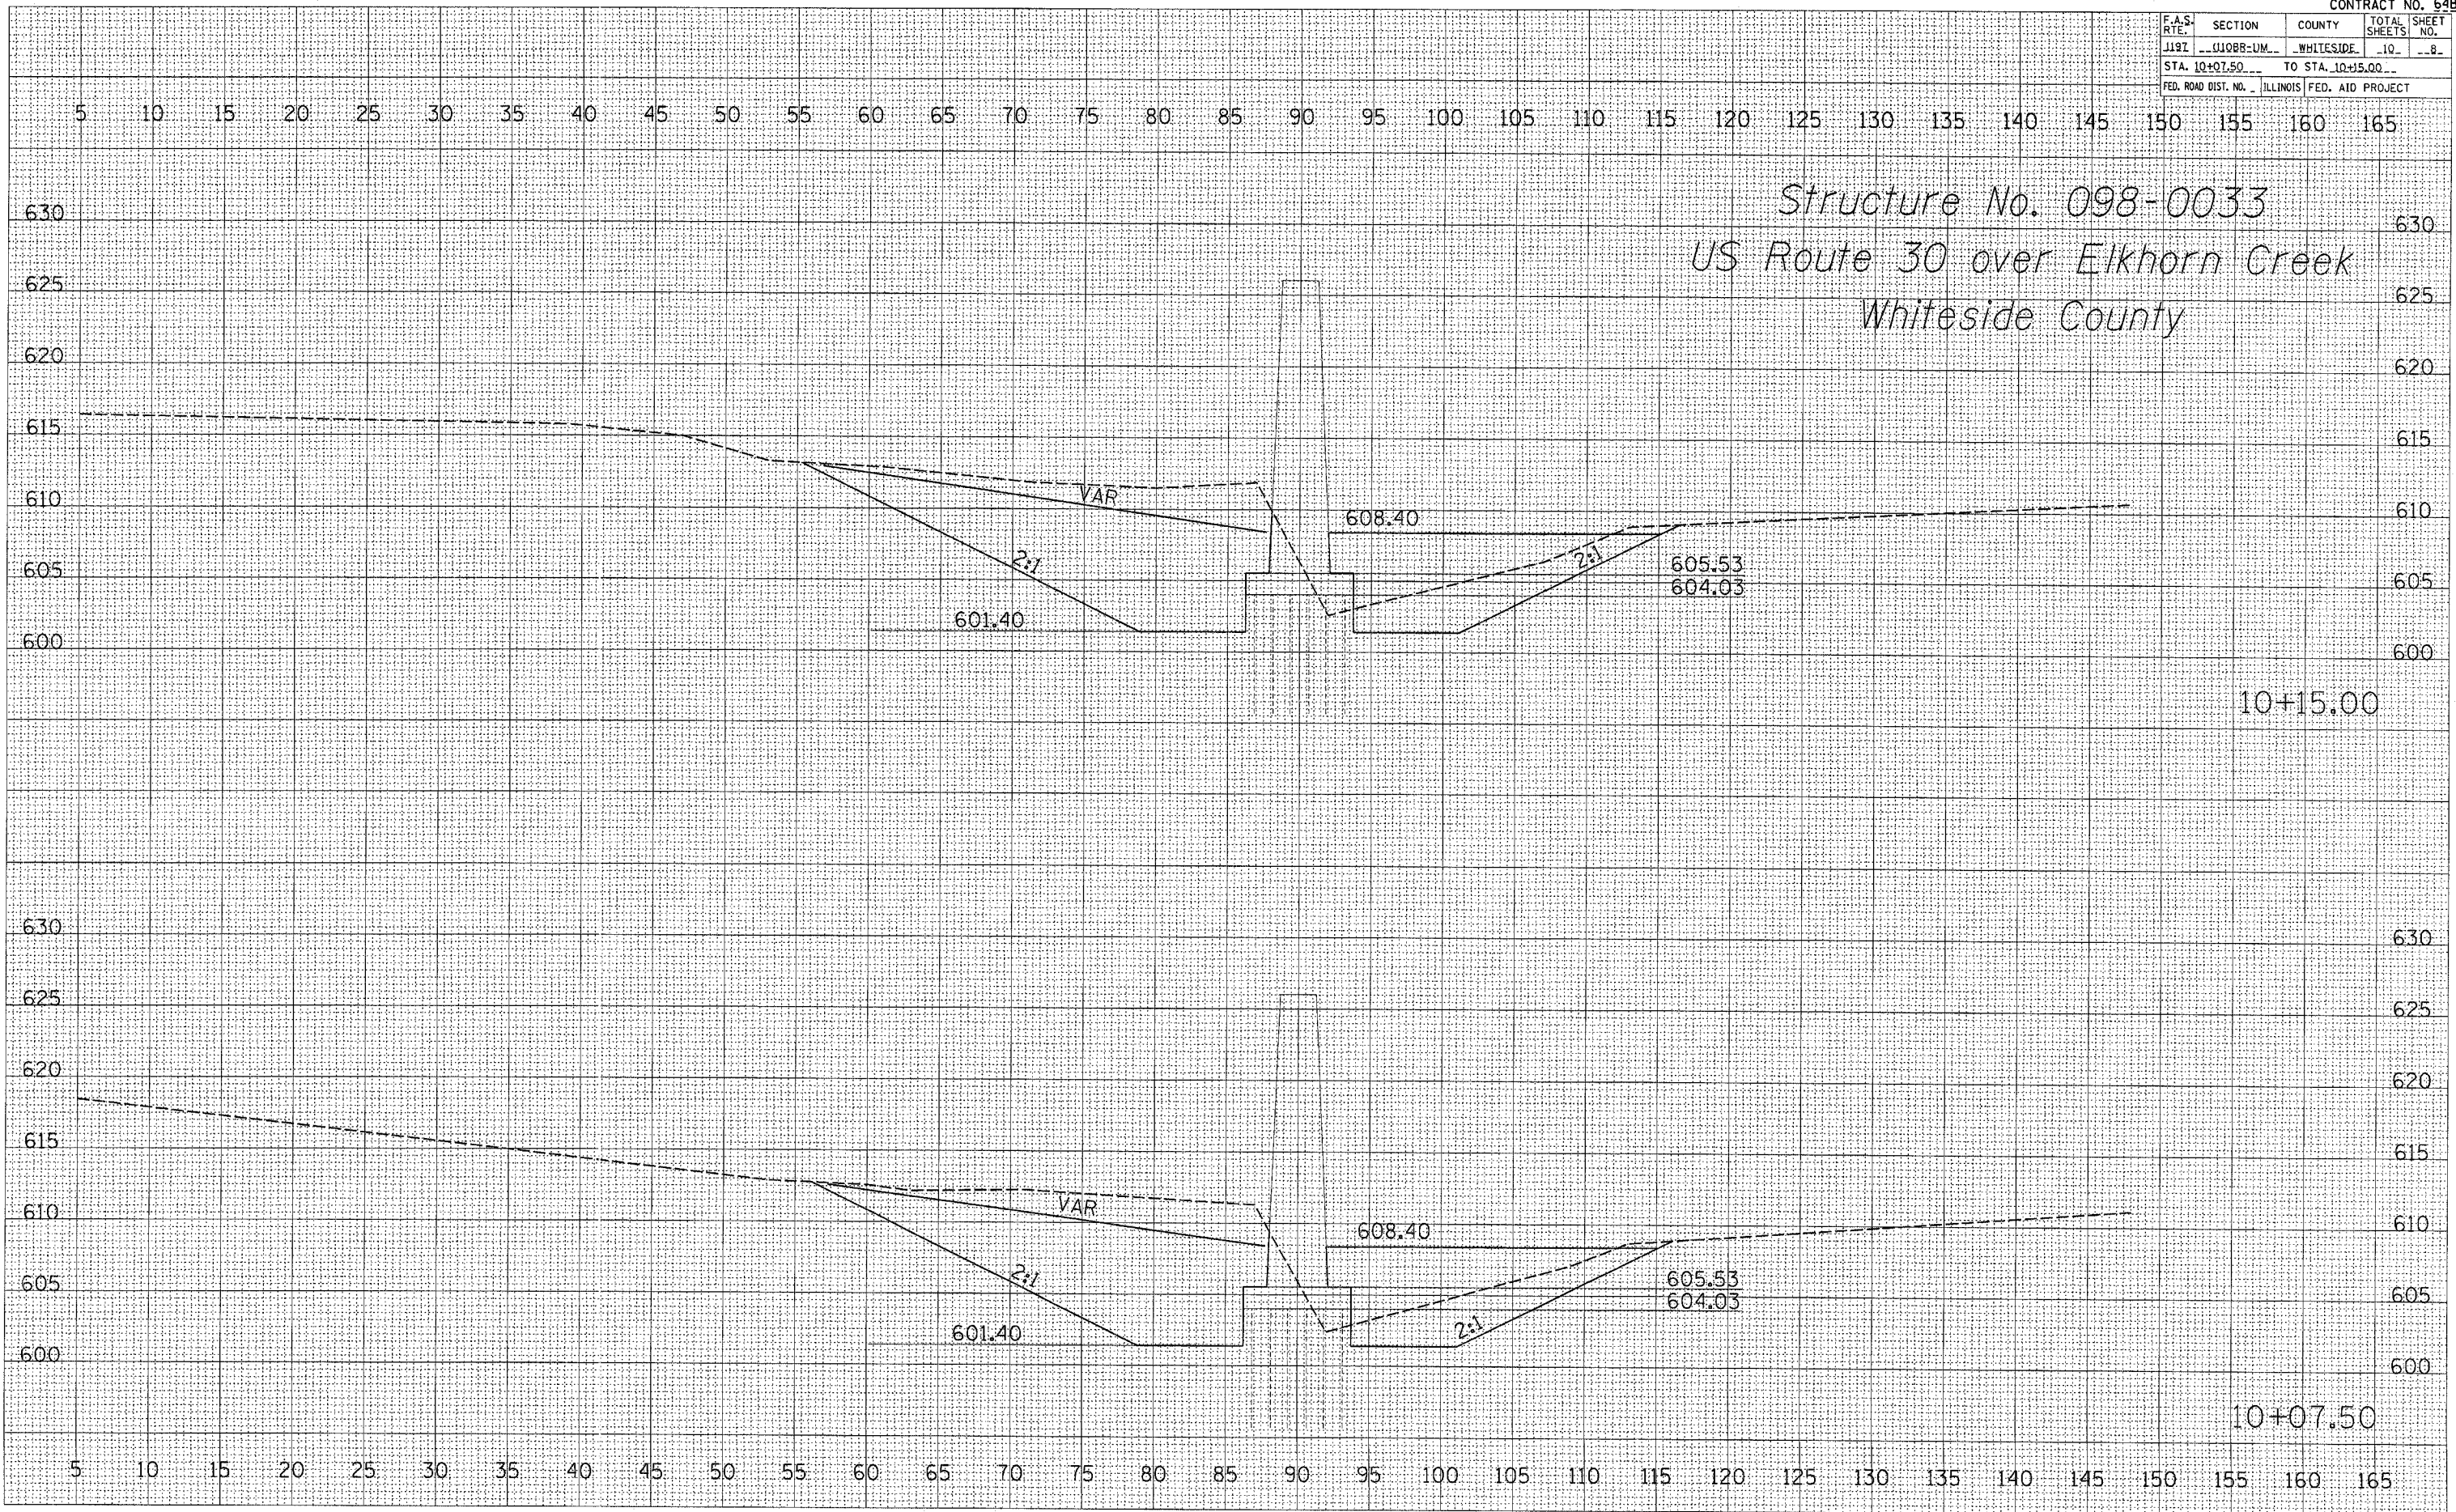

FINAL SURVEY NO.	
DATE	
BY	
REVISED	
FLATTENED	
TEMAATE	
NOTE BOOK	
AREA CHECKED	

ORIGINAL SURVEY NO.	
DATE	
BY	
REVISED	
FLATTENED	
TEMAATE	
NOTE BOOK	
AREA CHECKED	

PLOT DATE : Wed Dec 28 07:58:16 2006
FILE NAME : D:\VARD\Auto\108000 C
PLOT SCALE : 1/8" = 10' / IN.
USER NAME : hmkaj