


F.A.S. RTE.	SECTION	COUNTY	TOTAL SHEETS	SHEET NO.
119T	010BR-UM	WHITESIDE	10	10
STA. 10+37.50		TO STA. 10+78.75		
FED. ROAD DIST. NO.		ILLINOIS	FED. AID PROJECT	

Structure No. 098-0033
 US Route 30 over Elkhorn Creek
 Whiteside County

Zero Section
 Sta 10+61.5

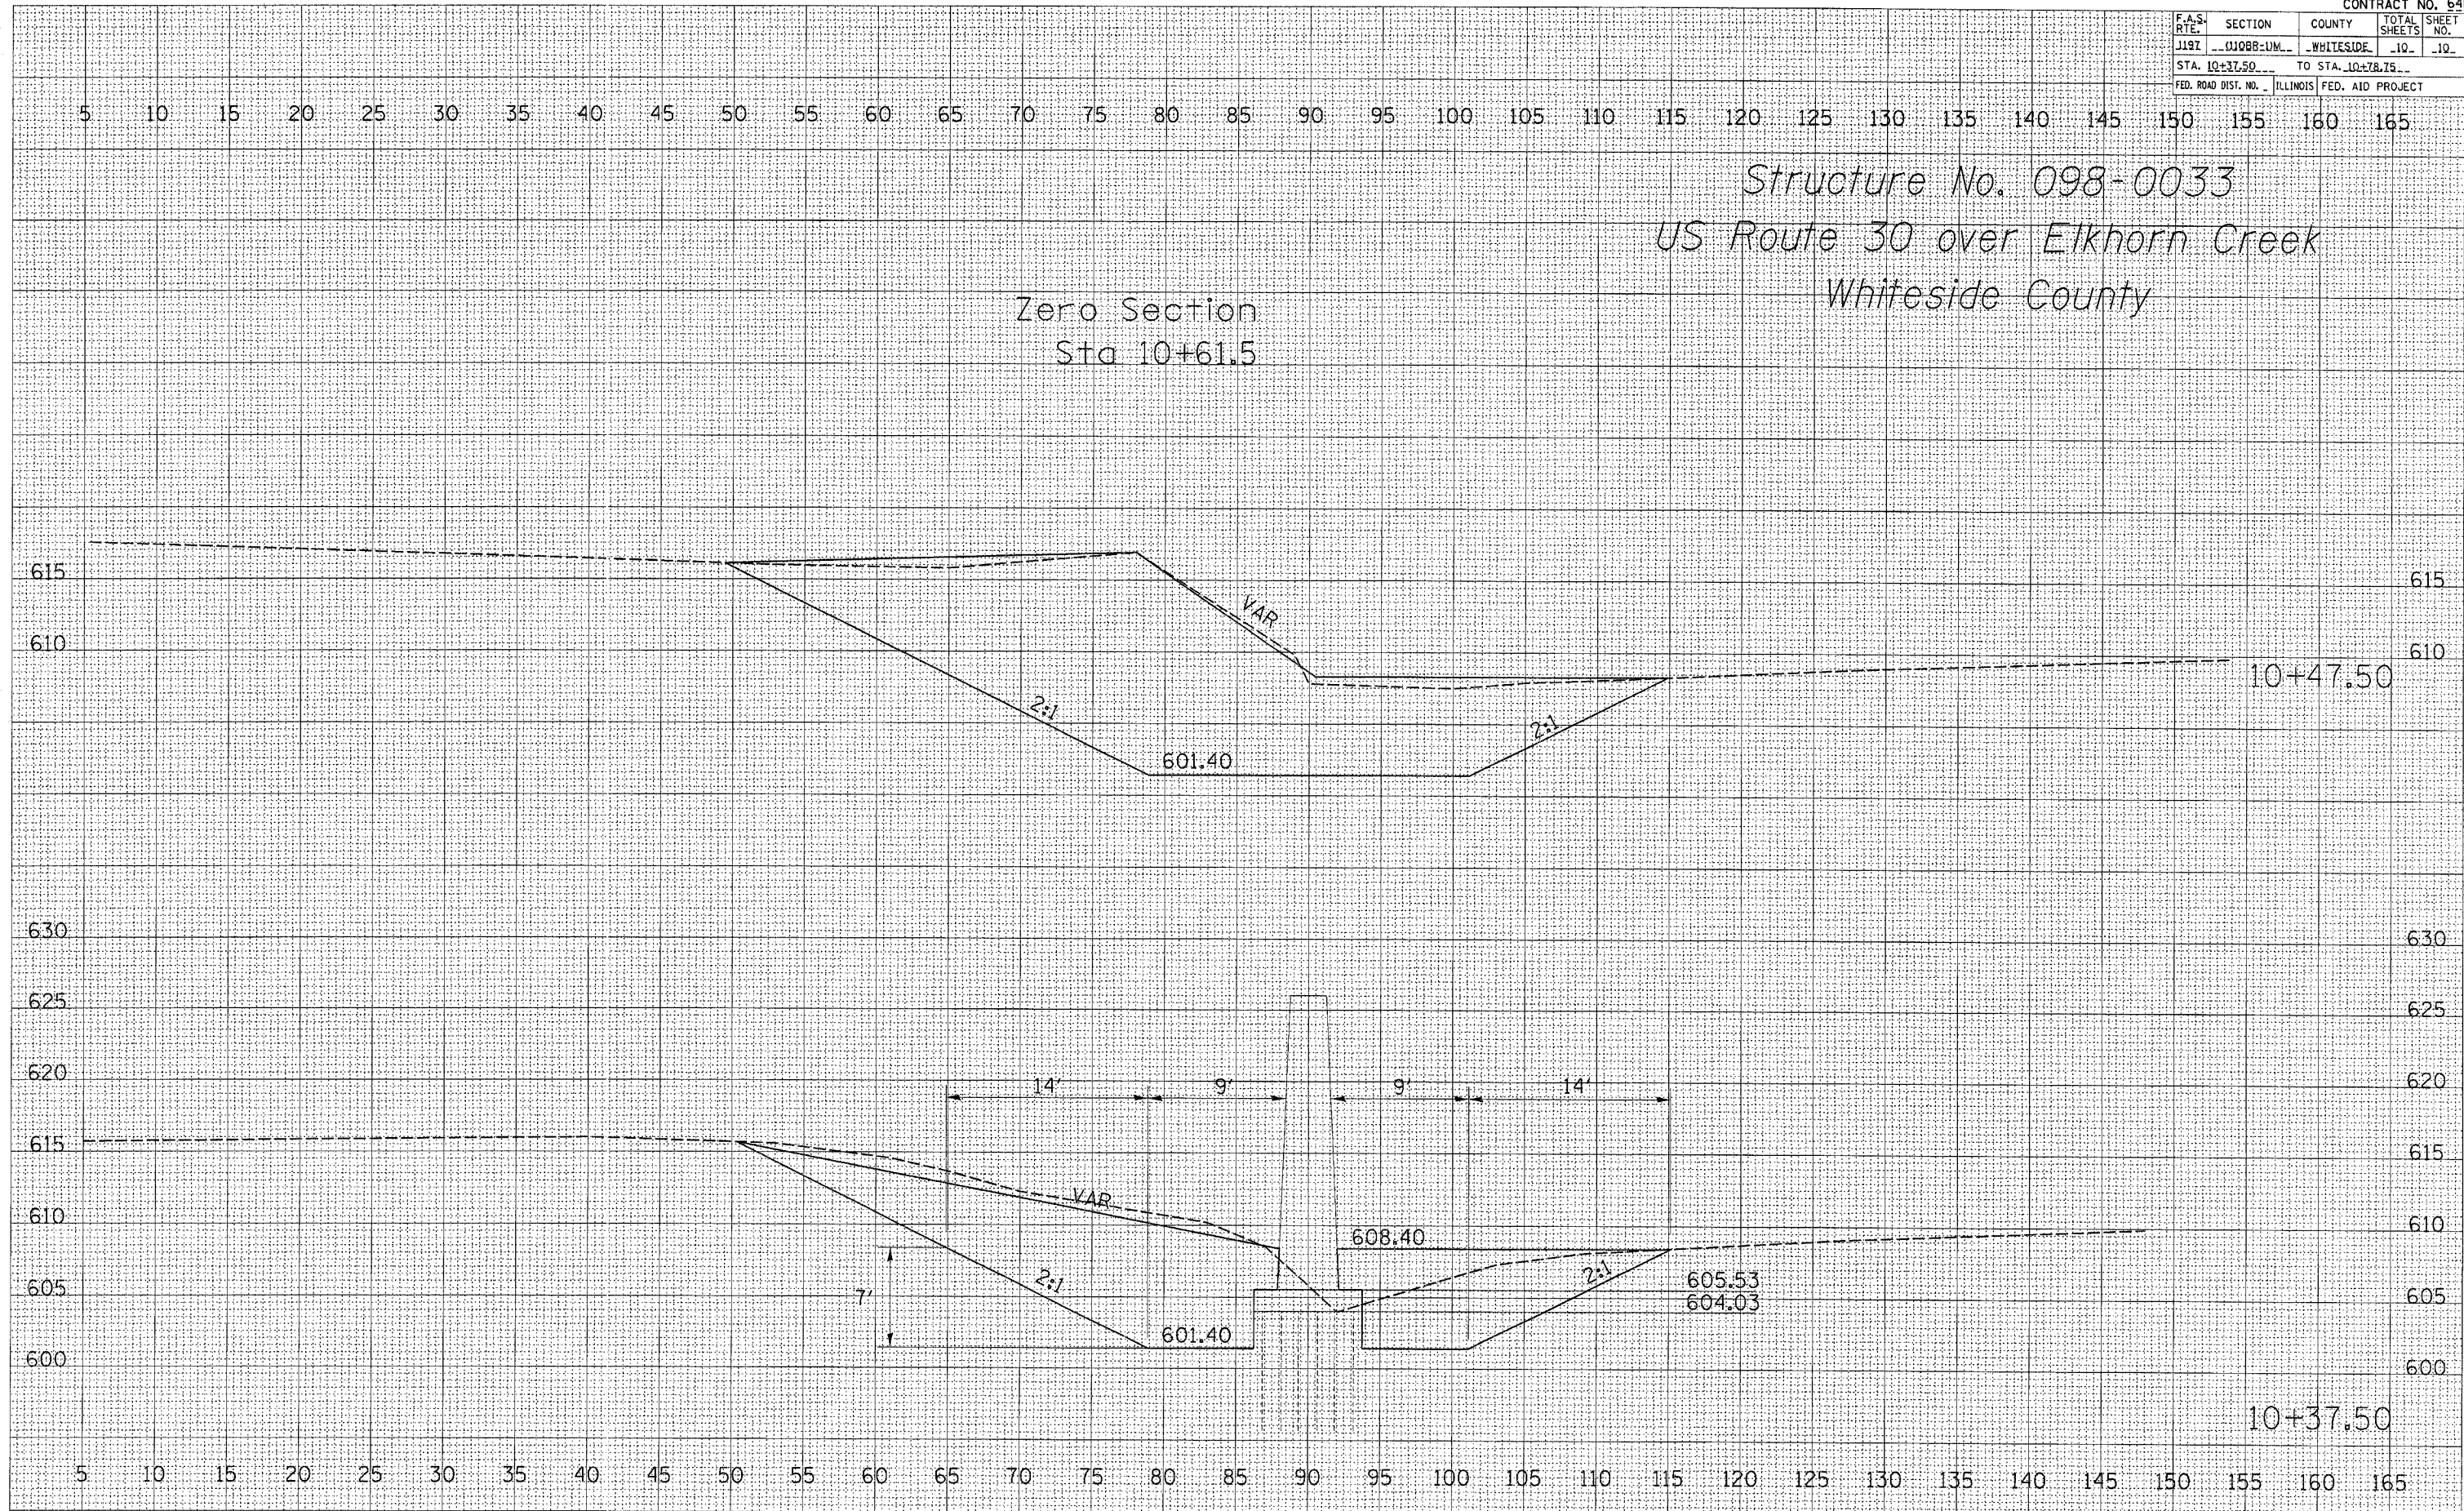

DATE	BY

CHECKED
 PLOTTED
 TEMPLATE
 AREAS
 AREAS CHECKED

FINAL SURVEY
 NOTE BOOK
 NO.

DATE	BY

ORIGINAL SURVEY
 PLOTTED
 TEMPLATE
 AREAS
 AREAS CHECKED

ORIGINAL SURVEY
 NOTE BOOK
 NO.

PLOT DATE = Wed Dec 20 07:56:08 2006
 FILE NAME = C:\p\cadd\plans\Whiteside Co
 USER NAME = jgray