


TYPICAL SECTIONS

F.A.I. RTE.	SECTION	COUNTY	TOTAL SHEETS	SHEET NO.
39	141 / 201	*	46	6
STA.		TO STA.		
FED. ROAD DIST. NO.	ILLINOIS	FED. AID PROJECT		
*OGLE / WINNEBAGO				

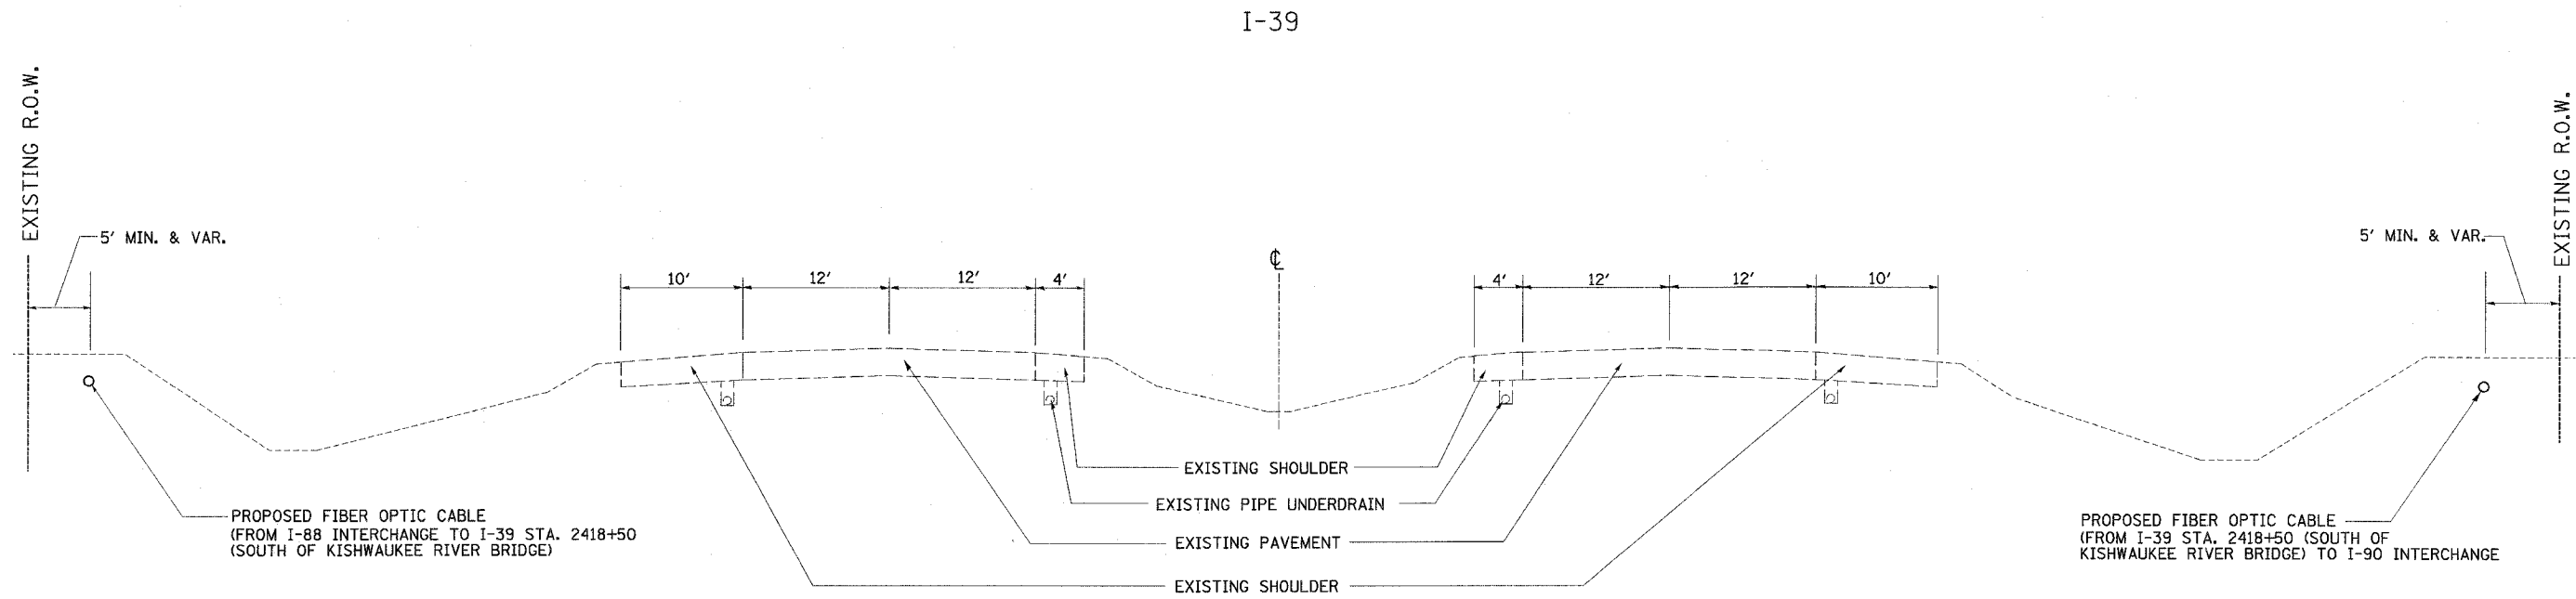

PLOT DATE = 12/14/2006
 FILE NAME = C:\ENCL\2007\99-13\DOT\CIV\SHA\SHIT066-I-39TYPICAL.dgn
 PLOT SCALE = #SCALE#
 USER NAME = #USER#

REVISIONS	
NAME	DATE

ILLINOIS DEPARTMENT OF TRANSPORTATION

TYPICAL SECTIONS

SCALE: VERT. N/A
 HORIZ. N/A
 DATE: DECEMBER 15, 2006

DRAWN BY CKL
 CHECKED BY CAC