
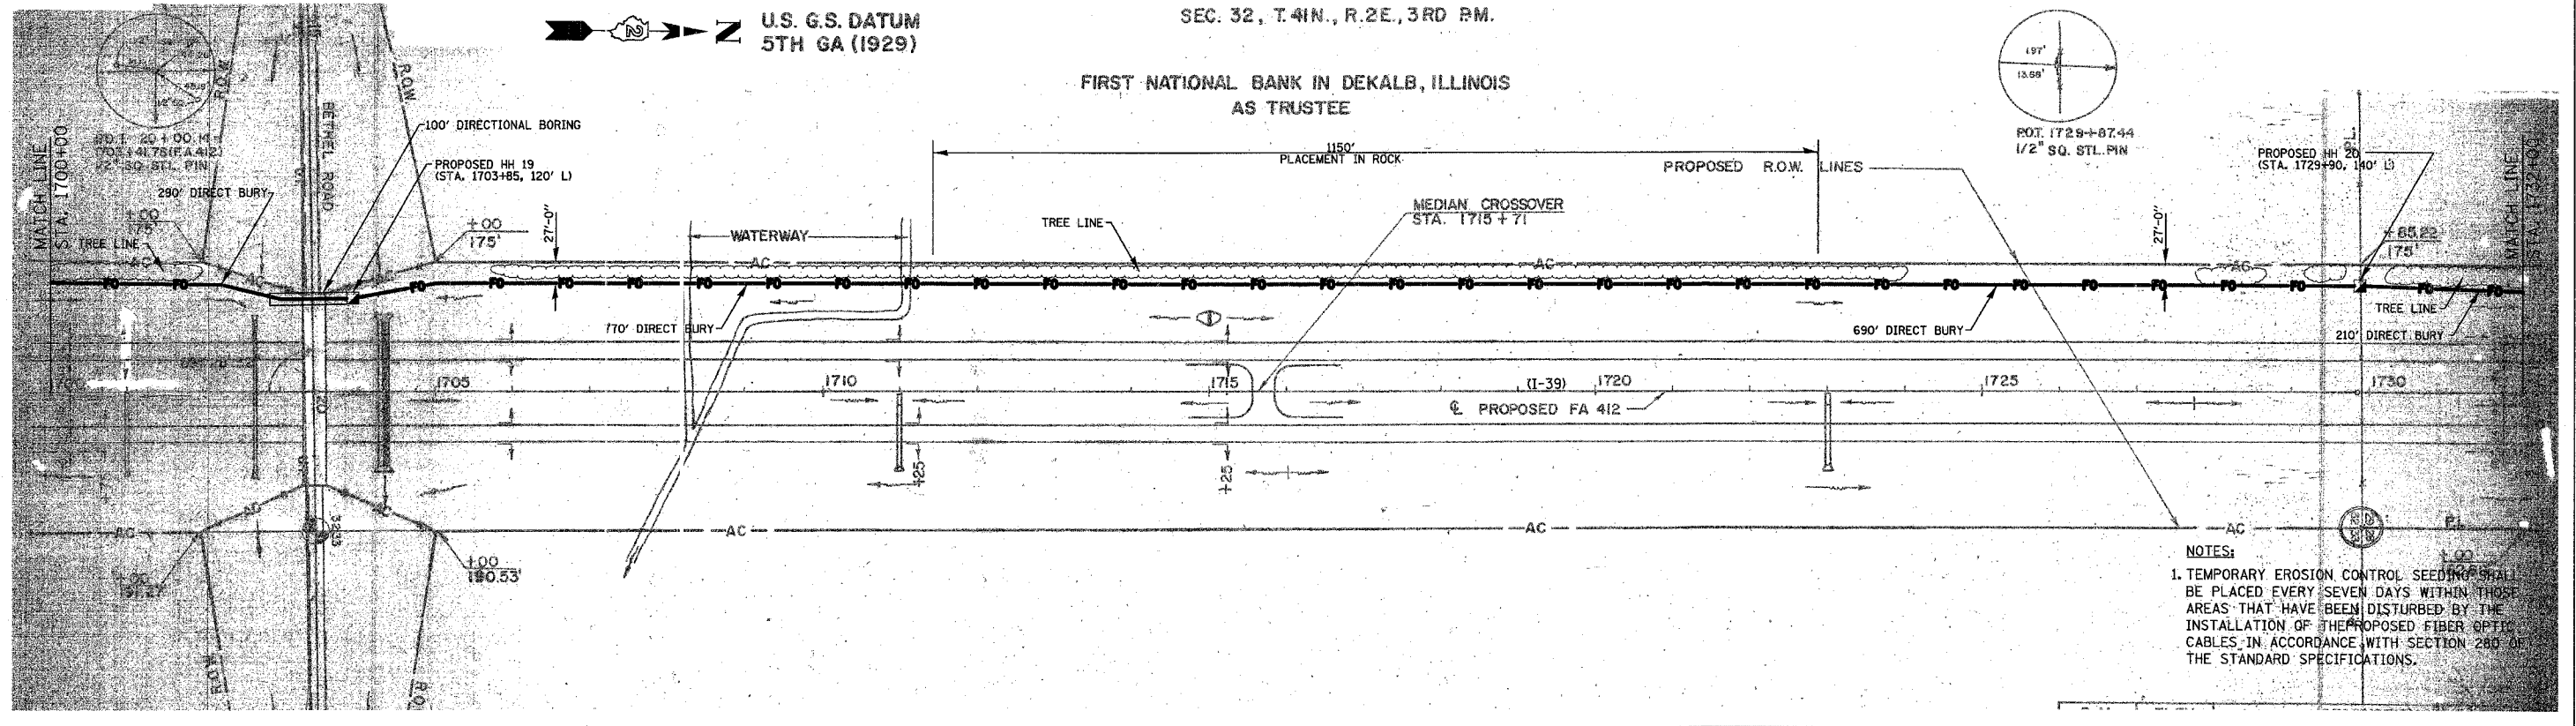


F.A.I. RTE.	SECTION	COUNTY	TOTAL SHEETS	SHEET NO.
39	141 / 201	*	46	14
STA. 1680+00		TO STA. 1732+00		
FED. ROAD DIST. NO.		ILLINOIS	FED. AID PROJECT	
*OGLE / WINNEBAGO				

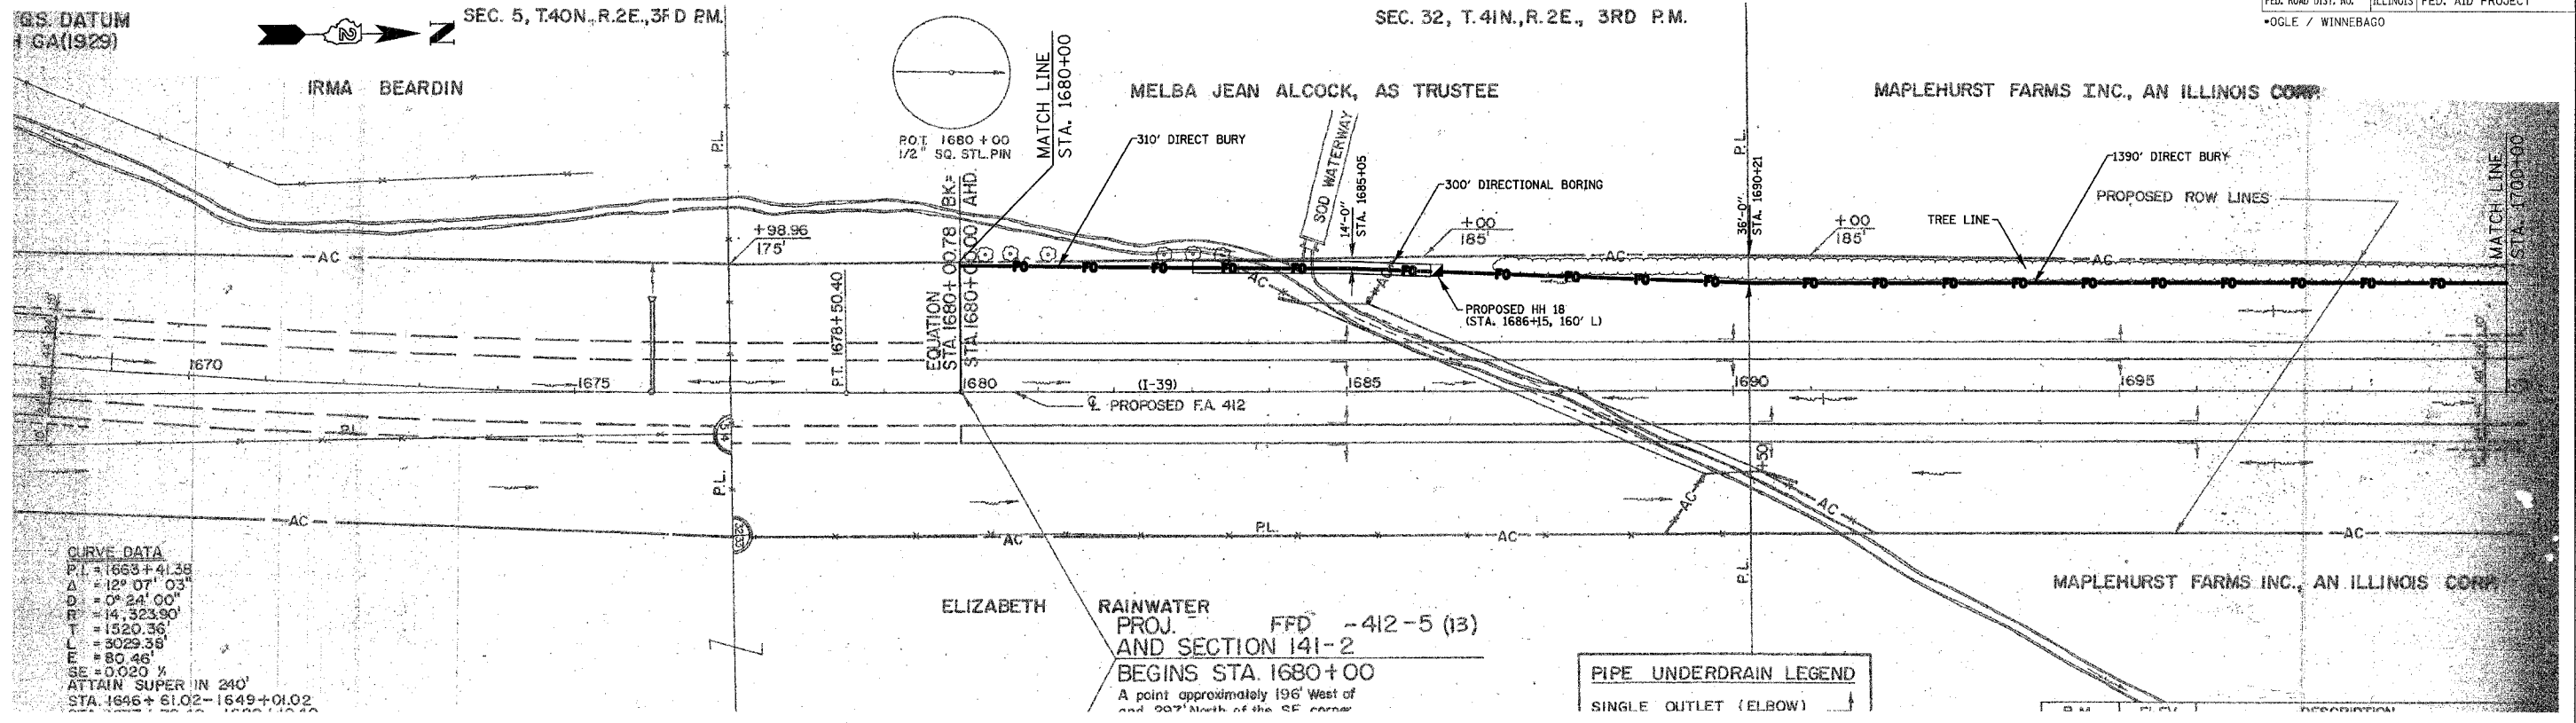

PLOT DATE = 12/14/2006
 FILE NAME = G:\GND\06-9798-13\DOT\C:\USA\SH21\FD.Plot_08.dgn
 USER = JUSER