



ROUTE NO.	SECTION	COUNTY	TOTAL SHEETS	SHEET NO.	SHEET NO. 10
FAS 55	*	WINNEBAGO	21	52	13 SHEETS
FED. ROAD DIST. NO. 7	ILLINOIS	FED. AID PROJECT			

\* (102 BR-1, 102 BR-2, 102 BR-3)D  
Contract # 64C93

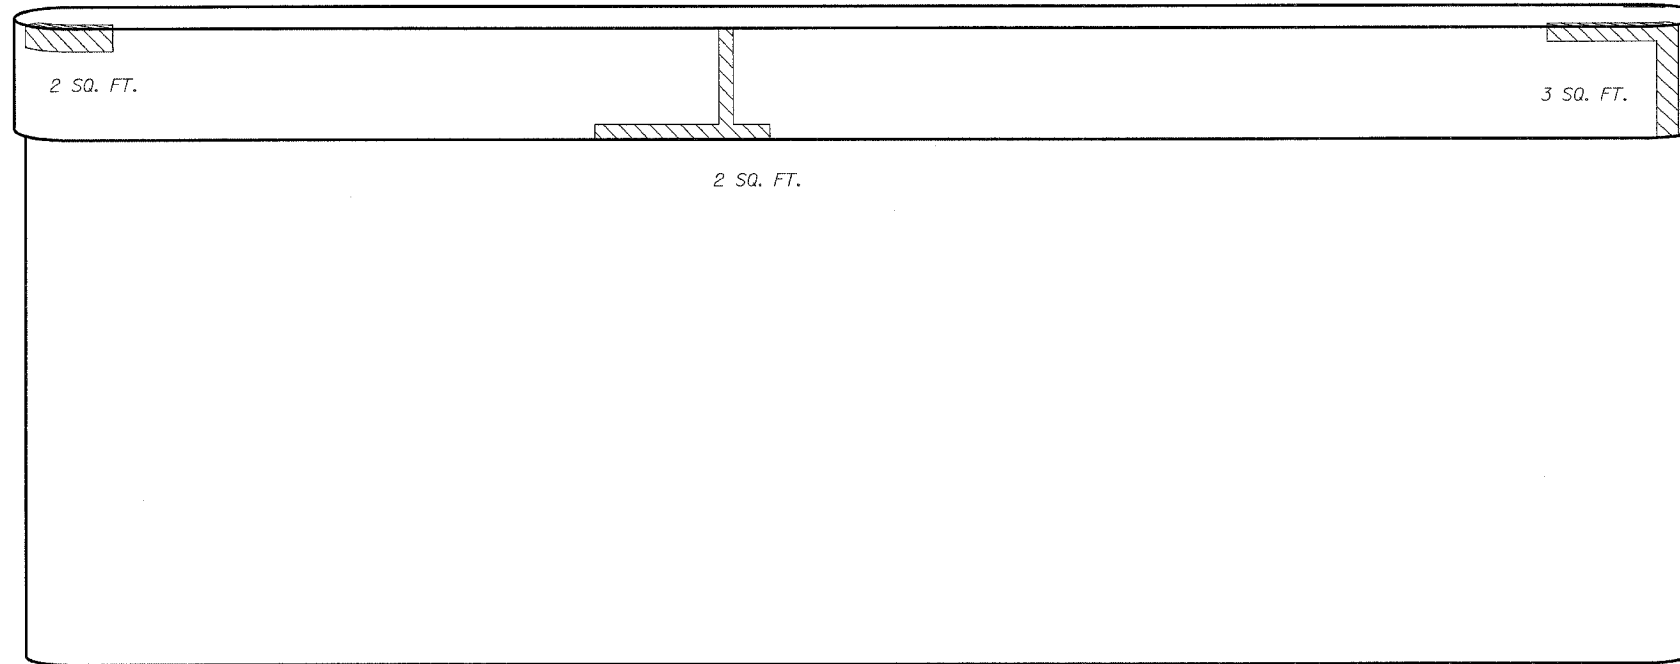

LOOKING EAST

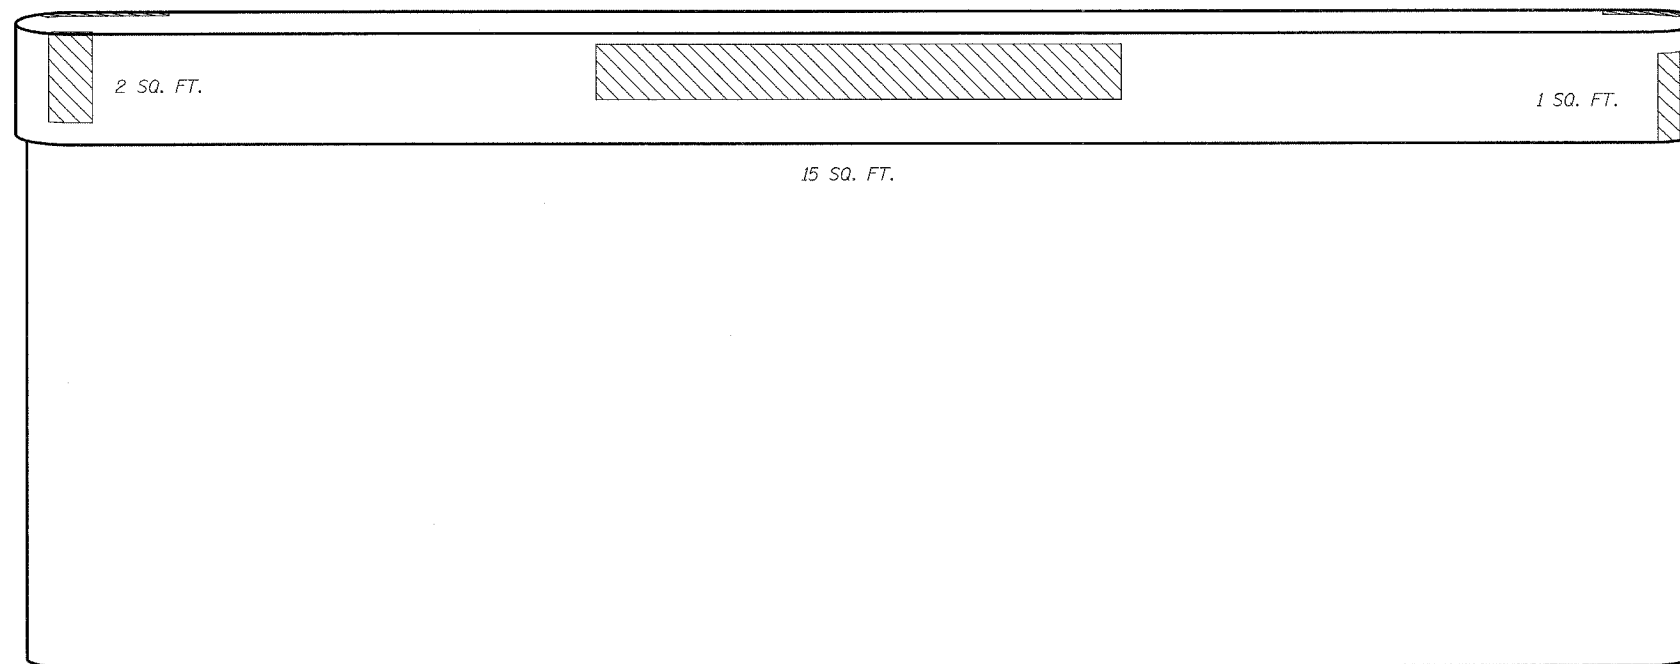

LOOKING WEST

LEGEND



Structural Repair of  
Concrete (Depth Equal  
To or Less Than 5')

NOTE

Repair of the pier caps shall be  
completed prior to placement of  
the new deck beams.

BILL OF MATERIAL

Item	Unit	Total
Structural Repair of Concrete (Depth Equal To or Less Than 5')	Sq. Ft.	25

<p>Excellence through Ownership</p> <p>200 West Front Street Wheaton, IL 60187</p>	<p>ILLINOIS DEPARTMENT OF TRANSPORTATION PIER REPAIRS IL-70 OVER TRIBUTARY TO PECATONICA RIVER FAS RTE 55 SECTION (102 BR-1, 102 BR-2, 102 BR-3)D WINNEBAGO COUNTY STATION 302+76.80 STRUCTURE NO. 101-0146</p>
	<p>DATE: 12/15/2006</p> <p>DRAWN BY LCM CHECKED BY BLB</p>