
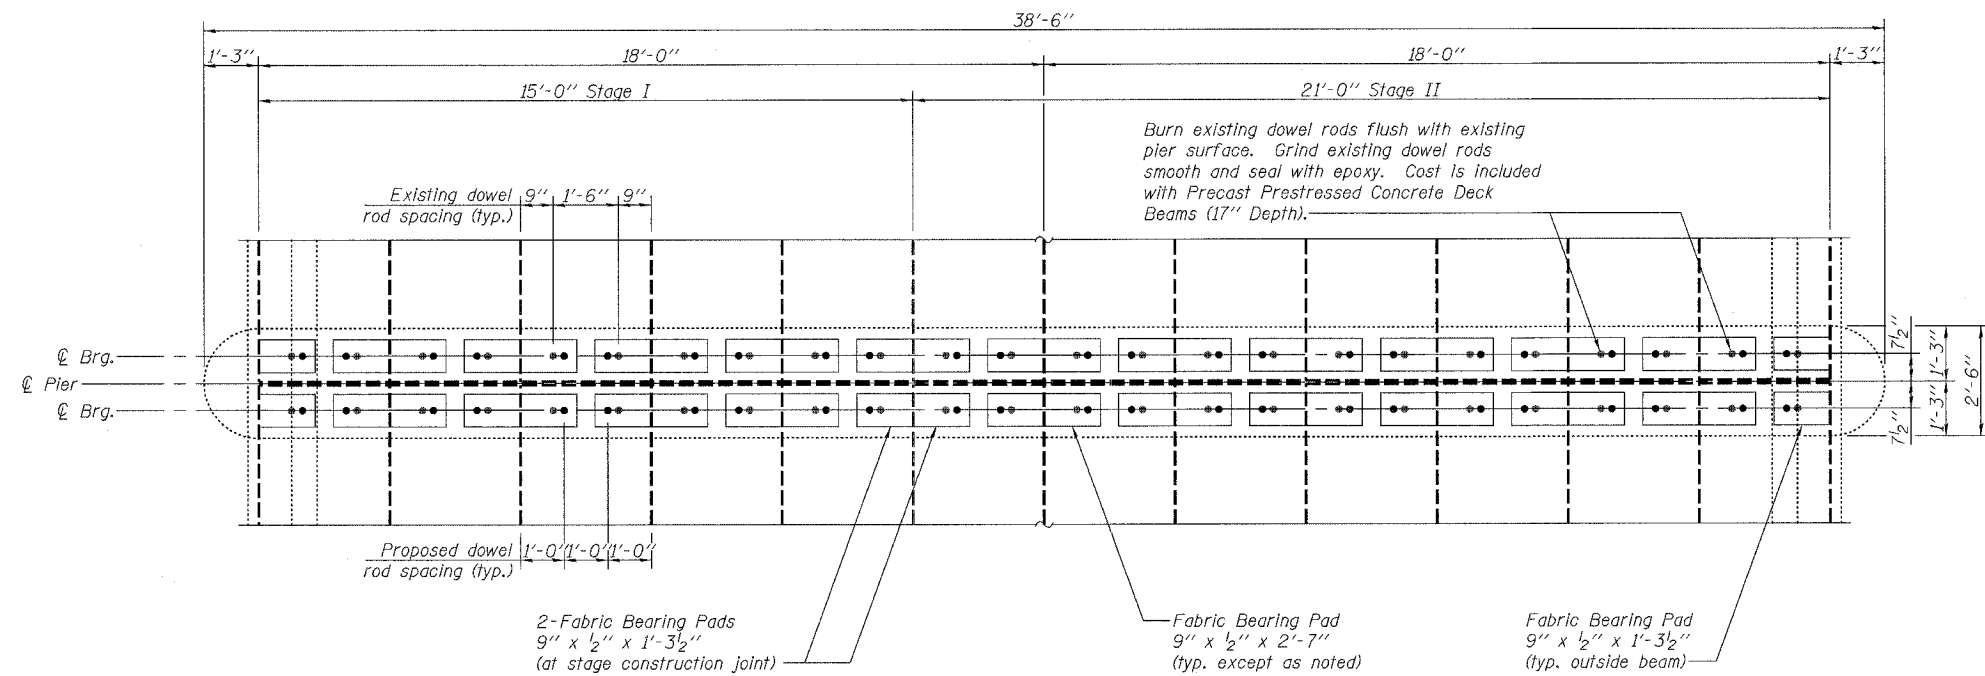


ROUTE NO.	SECTION	COUNTY	TOTAL SHEETS	SHEET NO.	SHEET NO. 9
FAS 55	*	WINNEBAGO	33	52	12 SHEETS
FED. ROAD DIST. NO. 7	ILLINOIS	FED. AID PROJECT			

\*(102 BR-1, 102 BR-2, 102 BR-3)D  
Contract # 64C93

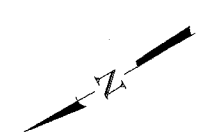

**PIER PLAN**

(Concrete Wearing Surface not shown)

12/14/2006 H:\1179212\structures\BE\_0147.dgn

<p>Excellence through Ownership</p> <p>200 West Front Street Wheaton, IL 60187</p>	<p>ILLINOIS DEPARTMENT OF TRANSPORTATION</p> <p>PIER</p> <p>IL-70 OVER TRIBUTARY TO PECATONICA RIVER</p> <p>FAS RTE 55</p> <p>SECTION (102 BR-1, 102 BR-2, 102 BR-3)D</p> <p>WINNEBAGO COUNTY</p> <p>STATION 308+27.00</p> <p>STRUCTURE NO. 101-0147</p>
	<p>DATE: 12/15/2006</p> <p>DRAWN BY LCM CHECKED BY BLB</p>