
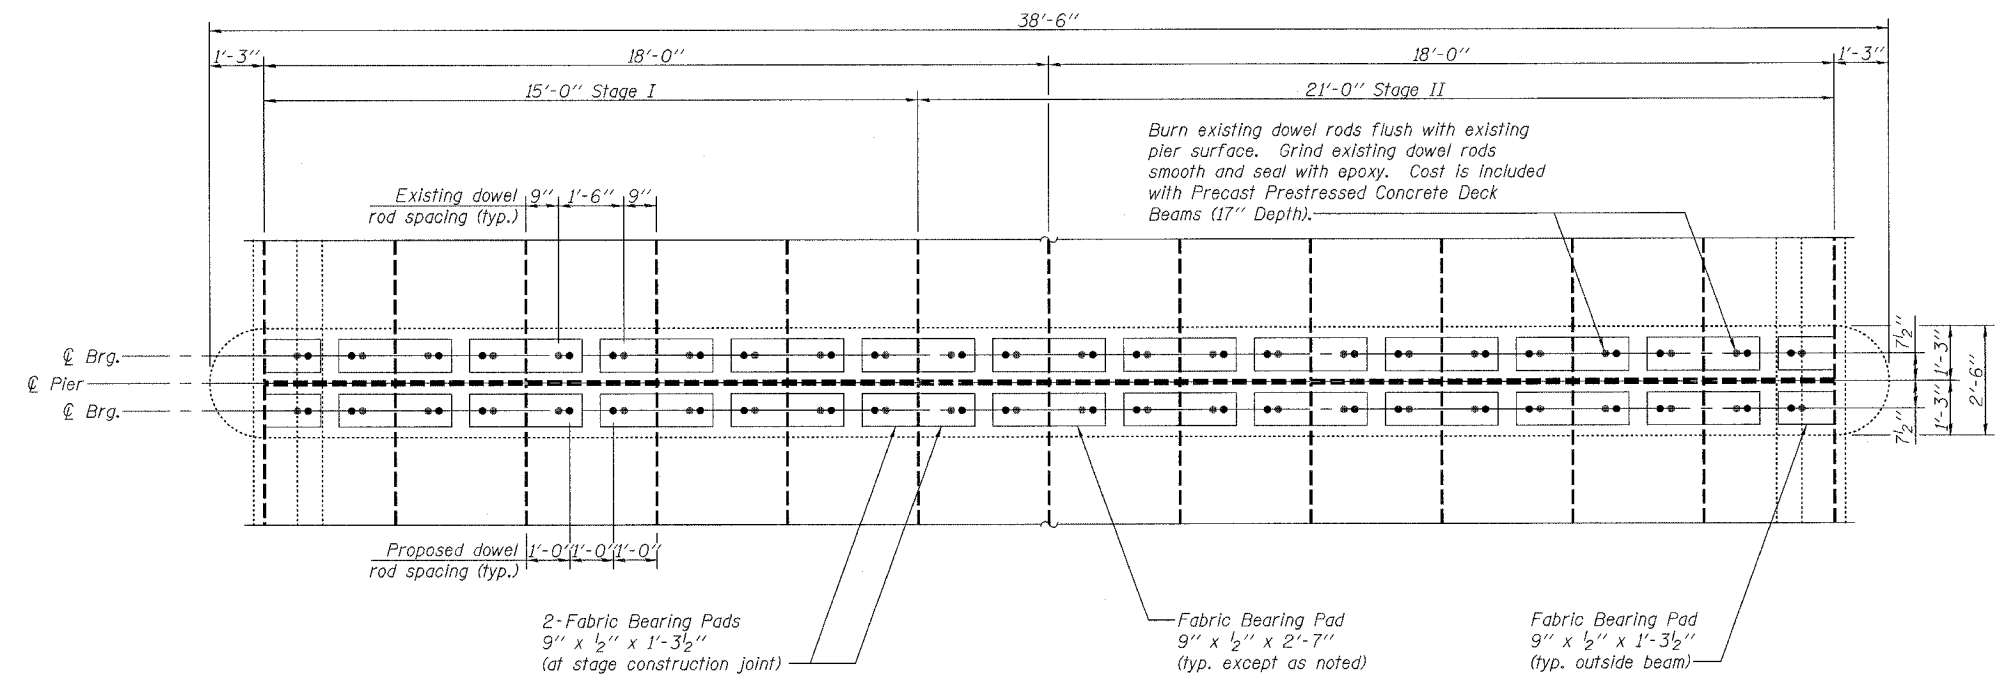


ROUTE NO.	SECTION	COUNTY	TOTAL SHEETS	SHEET NO.	SHEET NO. 9 12 SHEETS
FAS 55	*	WINNEBAGO	45	52	
FED. ROAD DIST. NO. 7	ILLINOIS	FED. AID PROJECT			

*(102 BR-1, 102 BR-2, 102 BR-3)D
Contract # 64C93

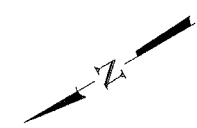

PIER PLAN

(Concrete Wearing Surface not shown)

<p>Excellence through Ownership</p> <p>200 West Front Street Wheaton, IL 60187</p>	ILLINOIS DEPARTMENT OF TRANSPORTATION
	PIER
	IL-70 OVER TRIBUTARY TO PECATONICA RIVER
	FAS RTE 55
	SECTION (102 BR-1, 102 BR-2, 102 BR-3)D
	WINNEBAGO COUNTY
	STATION 328+36.90
	STRUCTURE NO. 101-0148
	DATE: 12/15/2006
	DRAWN BY LCM CHECKED BY BLB

12/14/2006 14:11:19 212\structure.dwg:BLB:0148.dgn