


STATE OF ILLINOIS
DEPARTMENT OF TRANSPORTATION

ROUTE NO.	SECTION	COUNTY	TOTAL SHEETS	SHEET NO.
U.S. 20	28-50-4-1	JO DAVIESS COUNTY	18	16
FED. ROAD DIST. NO. 7	ILLINOIS	FED. AID PROJECT-		

SHEET NO. 15
18 SHEETS

SHEET 5 of 11 - Tower Plans

CONTRACT # 64C98

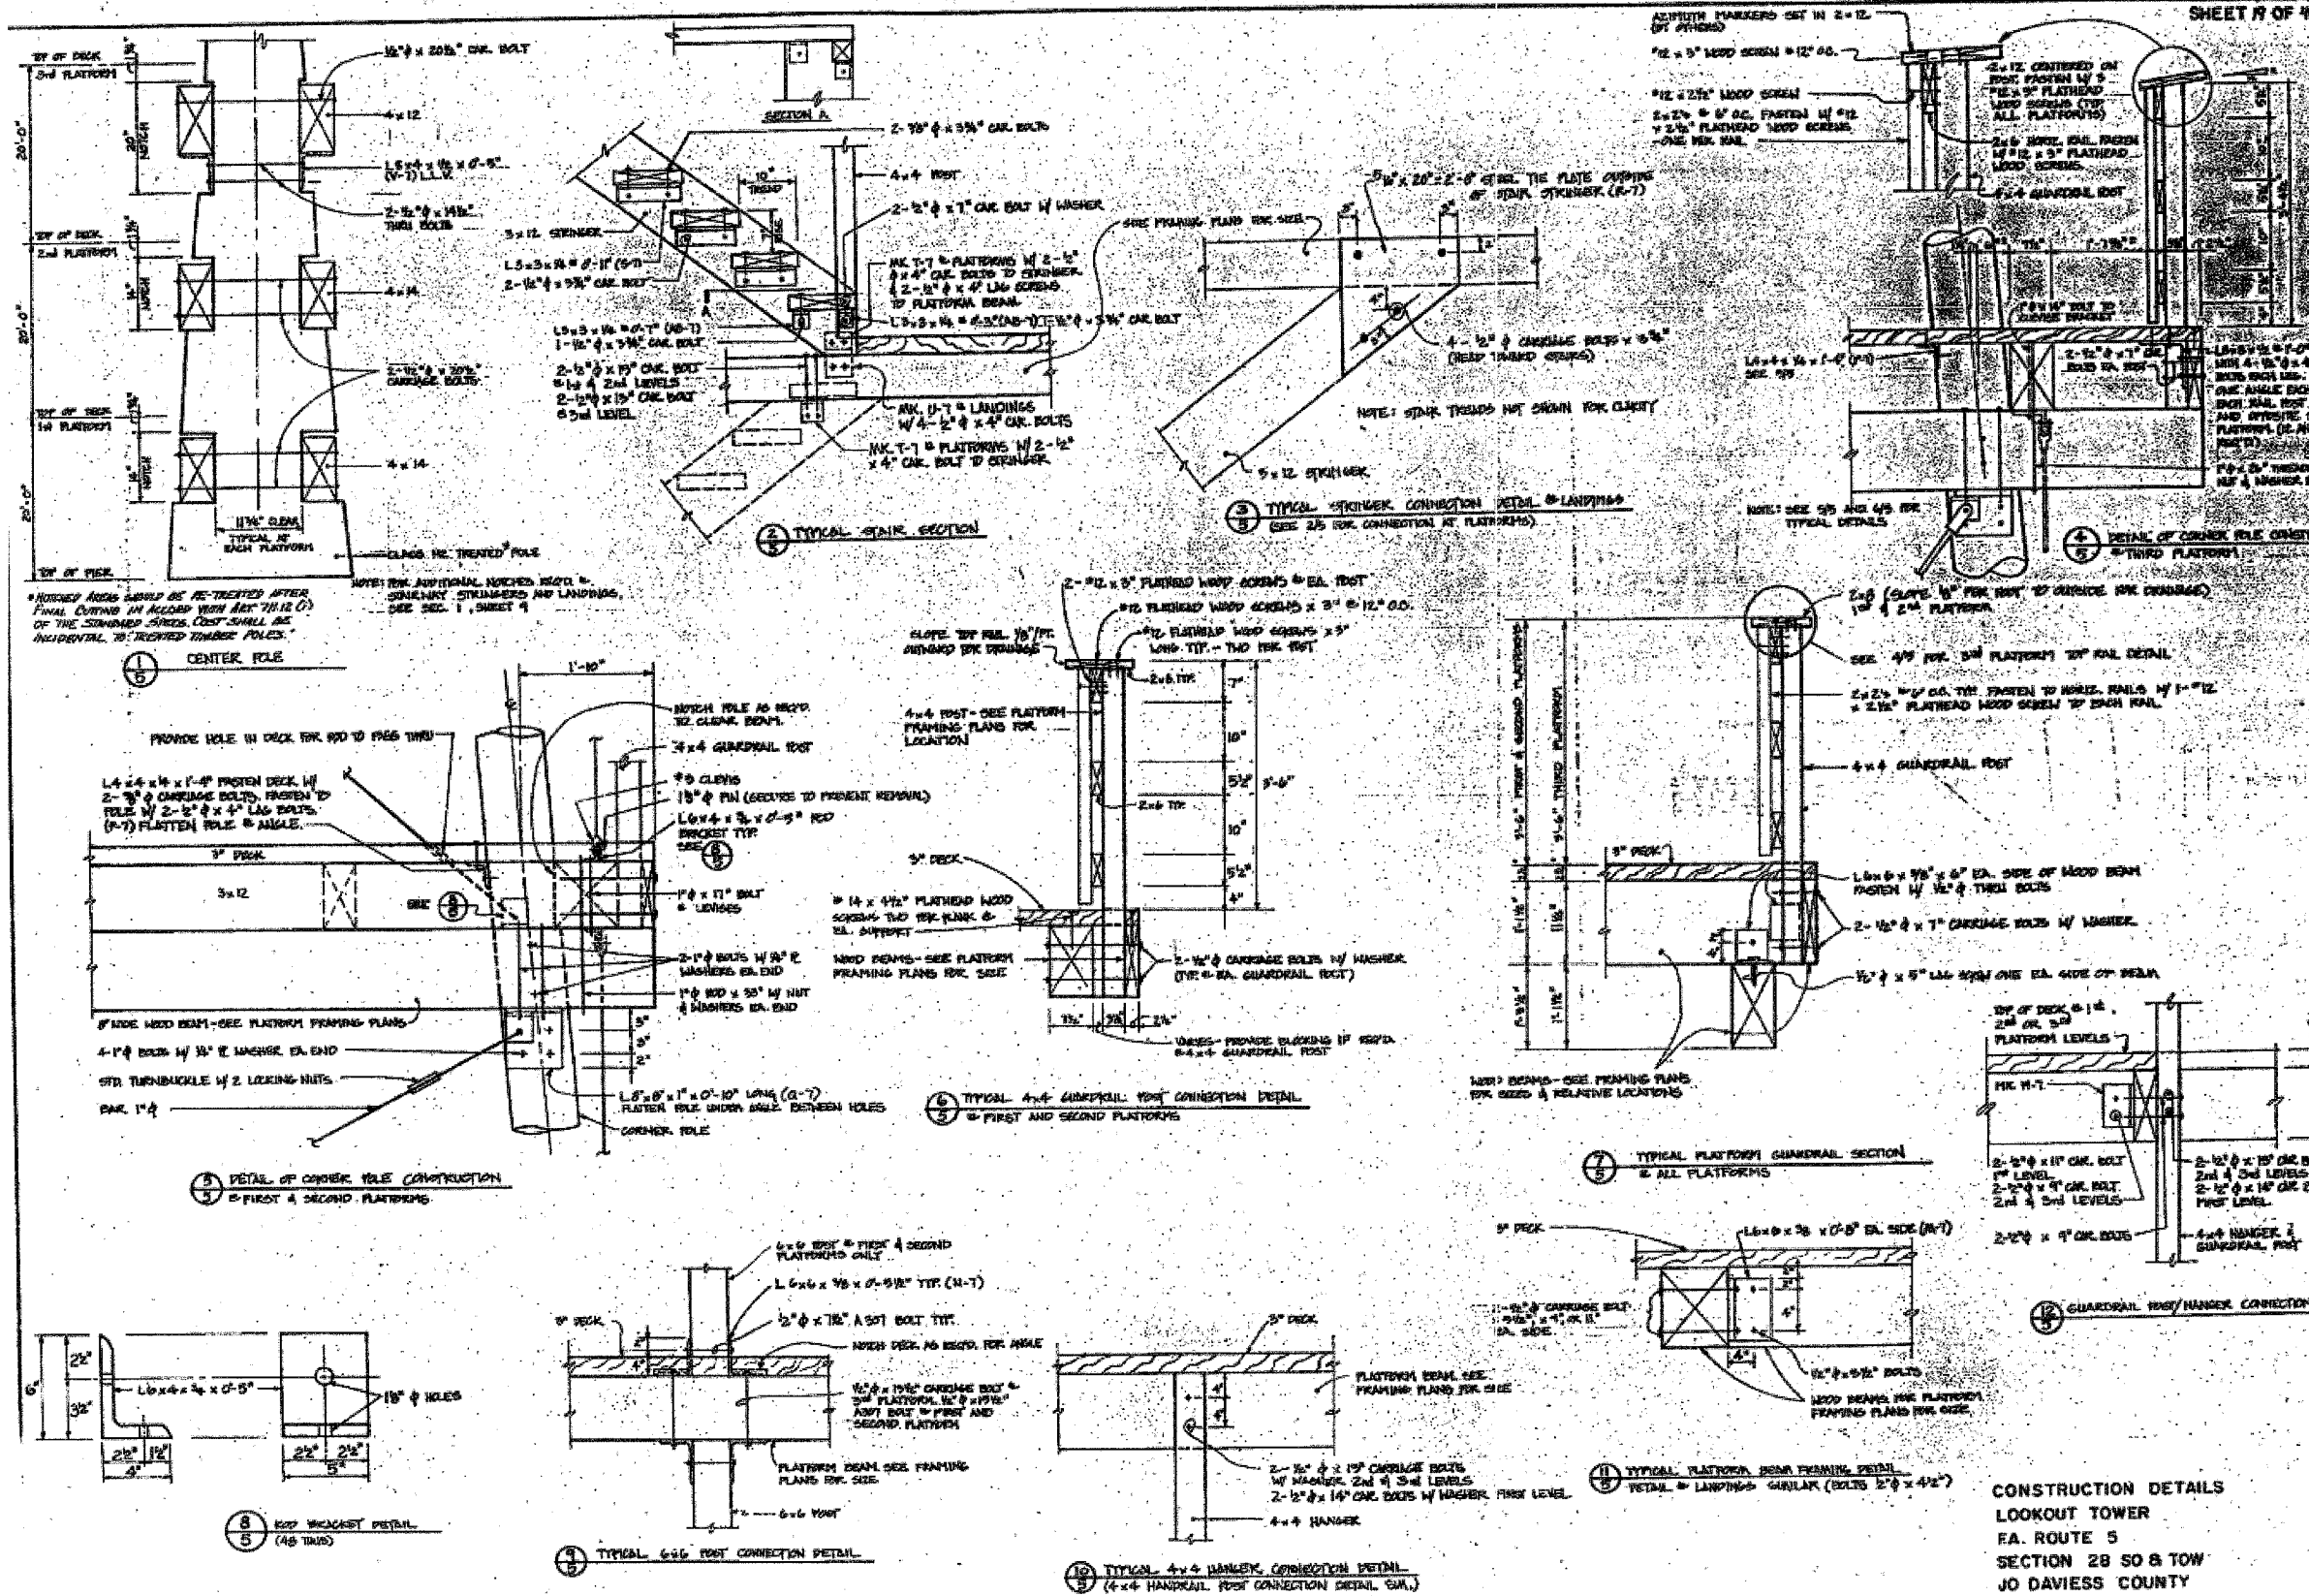

CONSTRUCTION DETAILS
LOOKOUT TOWER
E.A. ROUTE 5
SECTION 28 SO & TOW
JO DAVIESS COUNTY

EXISTING DRAWING
FOR INFORMATION ONLY

SCALE: NONE DATE: DECEMBER, 2006
Soodan & Associates, Inc.
100 North LaSalle Street, Suite 1800
Chicago, Illinois 60602