


CONTRACT NO. 66411				
F.A. RTE.	SECTION	COUNTY	TOTAL SHEETS	SHEET NO.
338	34 BR-1	IROQUOTS	37	8
STA. 1895+00		TO STA. 1901+00		
FED. ROAD DIST. NO. 3 ILLINOIS FED. AID PROJECT				



P93-038-99
D-93-014-04

PLAN	REVISIONS	DATE
NO.	BY	
NO.	BY	
NO.	BY	

PROFILE	REVISIONS	DATE
NO.	BY	
NO.	BY	
NO.	BY	

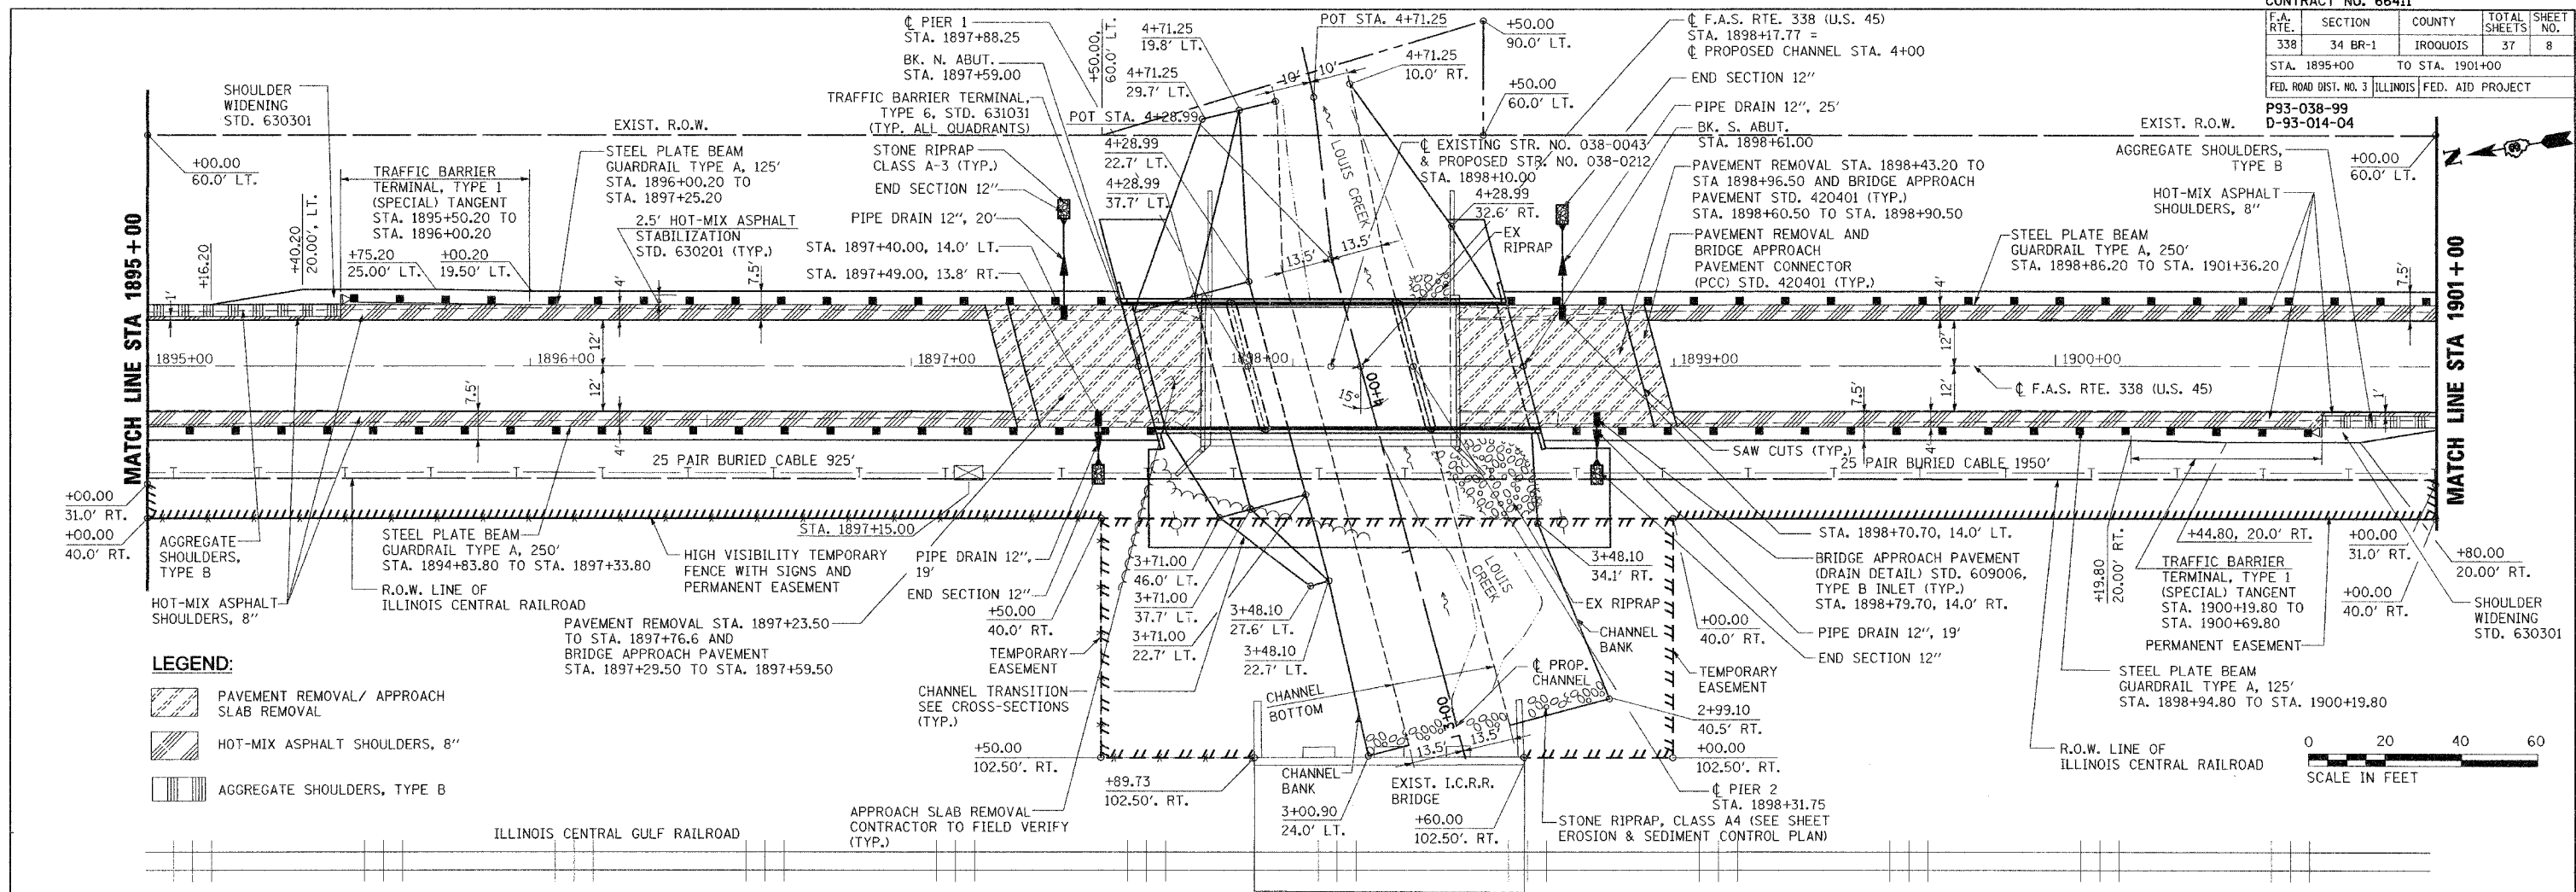

- LEGEND:**
- PAVEMENT REMOVAL/ APPROACH SLAB REMOVAL
 - HOT-MIX ASPHALT SHOULDERS, 8"
 - AGGREGATE SHOULDERS, TYPE B

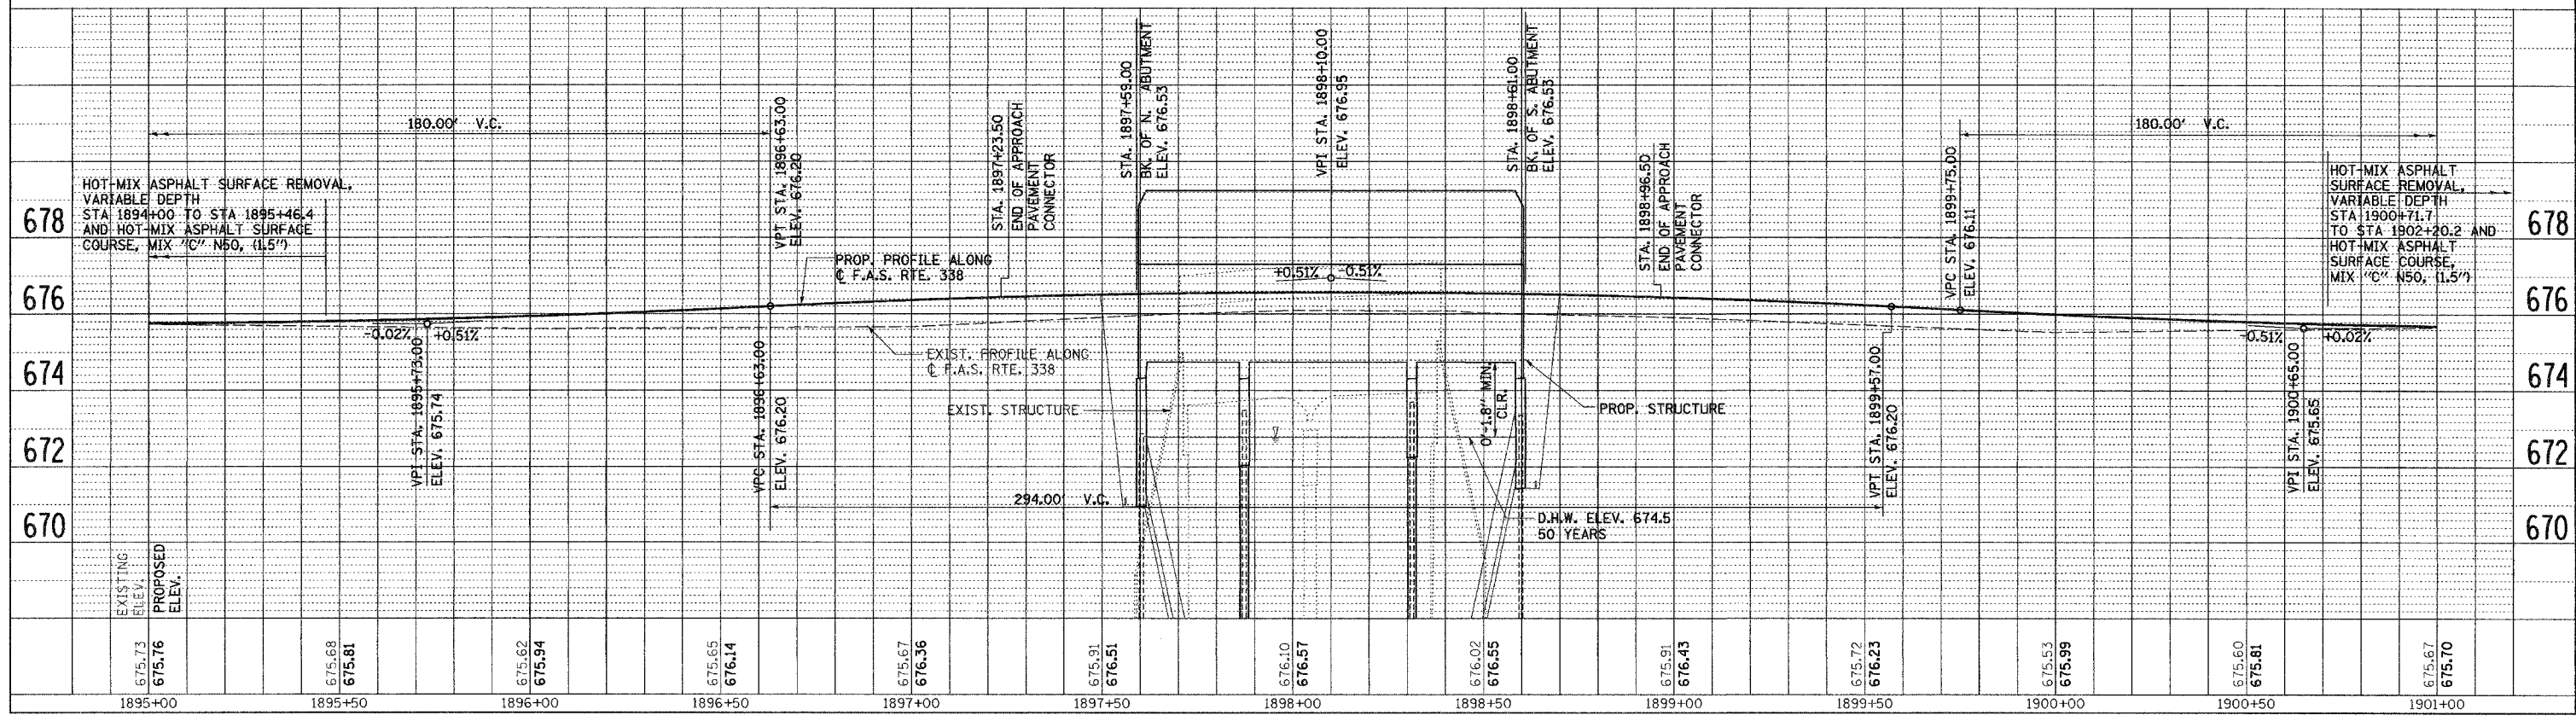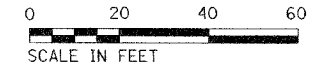

1895+00	1895+50	1896+00	1896+50	1897+00	1897+50	1898+00	1898+50	1899+00	1899+50	1900+00	1900+50	1901+00
---------	---------	---------	---------	---------	---------	---------	---------	---------	---------	---------	---------	---------