
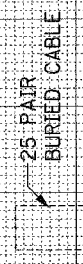


ORIGINAL SURVEY PLOTTED TEMPLATE  
 NO. 10 15 20 25 30 35 40

ORIGINAL SURVEY PLOTTED TEMPLATE  
 NO. 10 15 20 25 30 35 40

CONTRACT NO. 66411				
F.A. RTE.	SECTION	COUNTY	TOTAL SHEETS	SHEET NO.
338	34 BR-1	ILLINOIS	37	33
STA. 1894+50.0		TO STA. 1897+00		
FED. ROAD DIST. NO. 3 ILLINOIS FED. AID PROJECT				

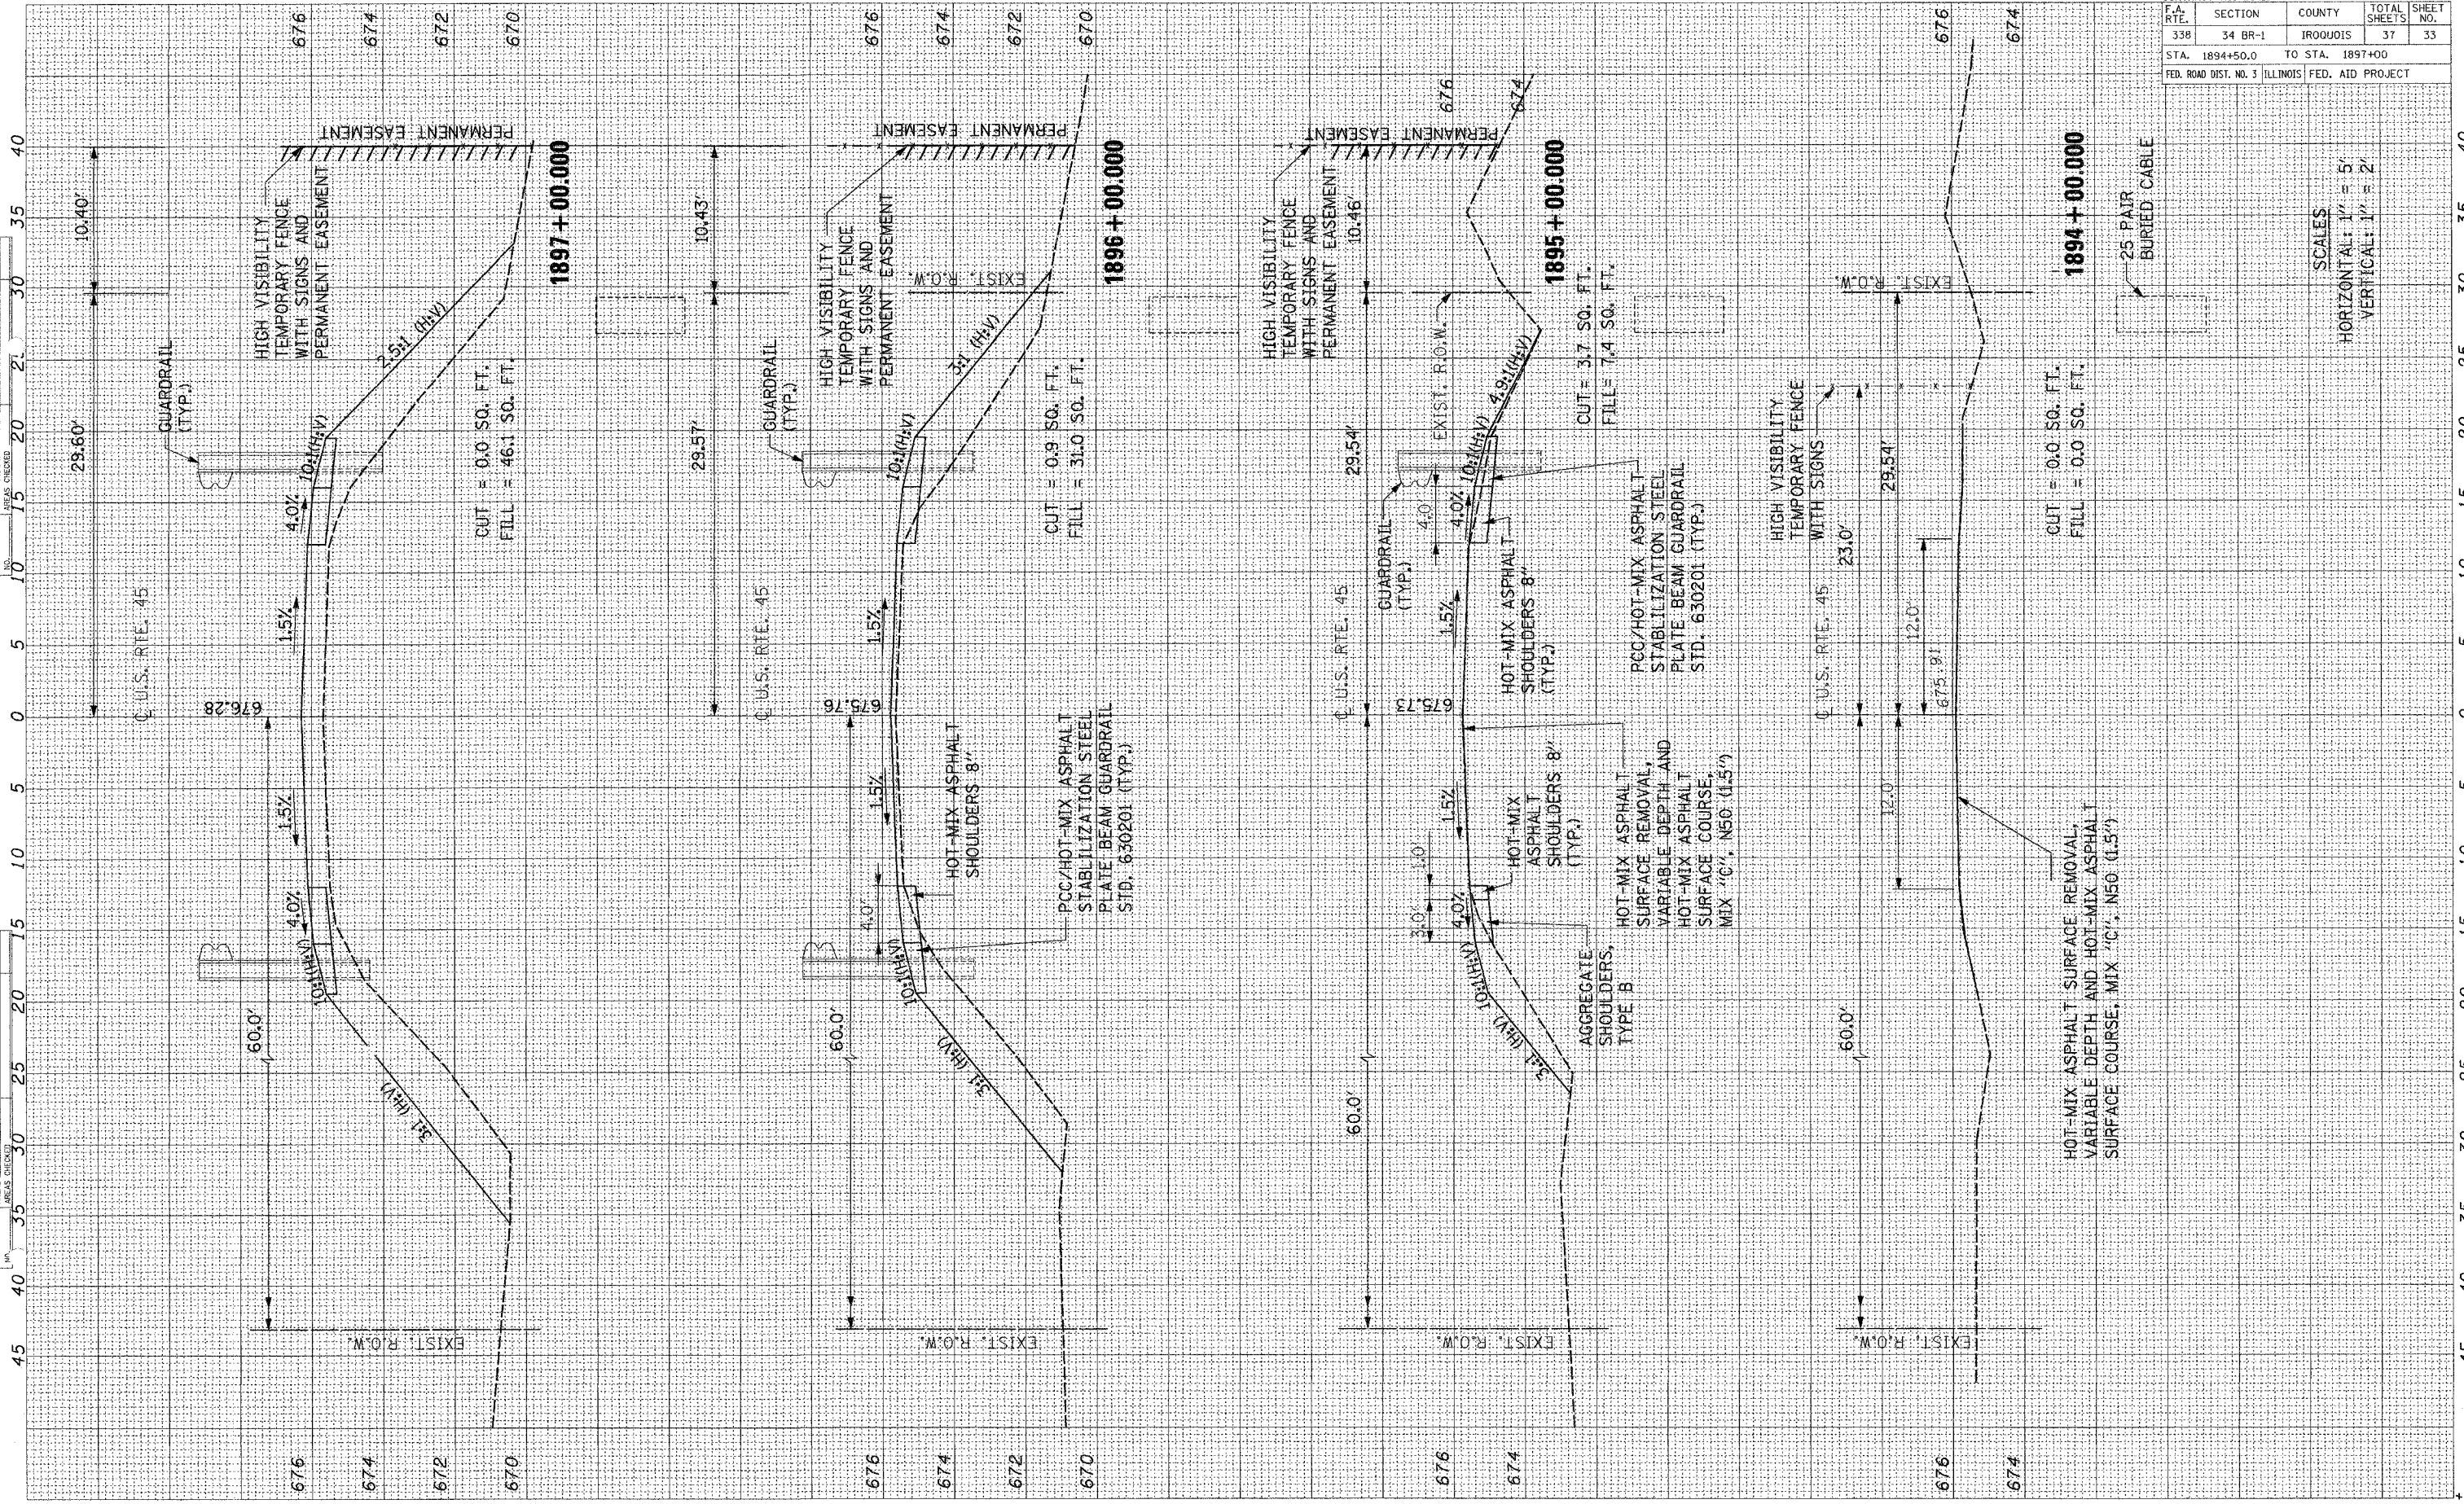

SCALES  
 HORIZONTAL: 1" = 5'  
 VERTICAL: 1" = 2'