


STATE OF ILLINOIS
DEPARTMENT OF TRANSPORTATION

ROUTE NO.	SECTION	COUNTY	TOTAL SHEETS	SHEET NO.	SHEET NO. 18
FAP 623	X-1BR	LaSalle	126	73	41 SHEETS
FED. ROAD DIST. NO. 7	ILLINOIS	FED. AID PROJECT-			

Contract #66617

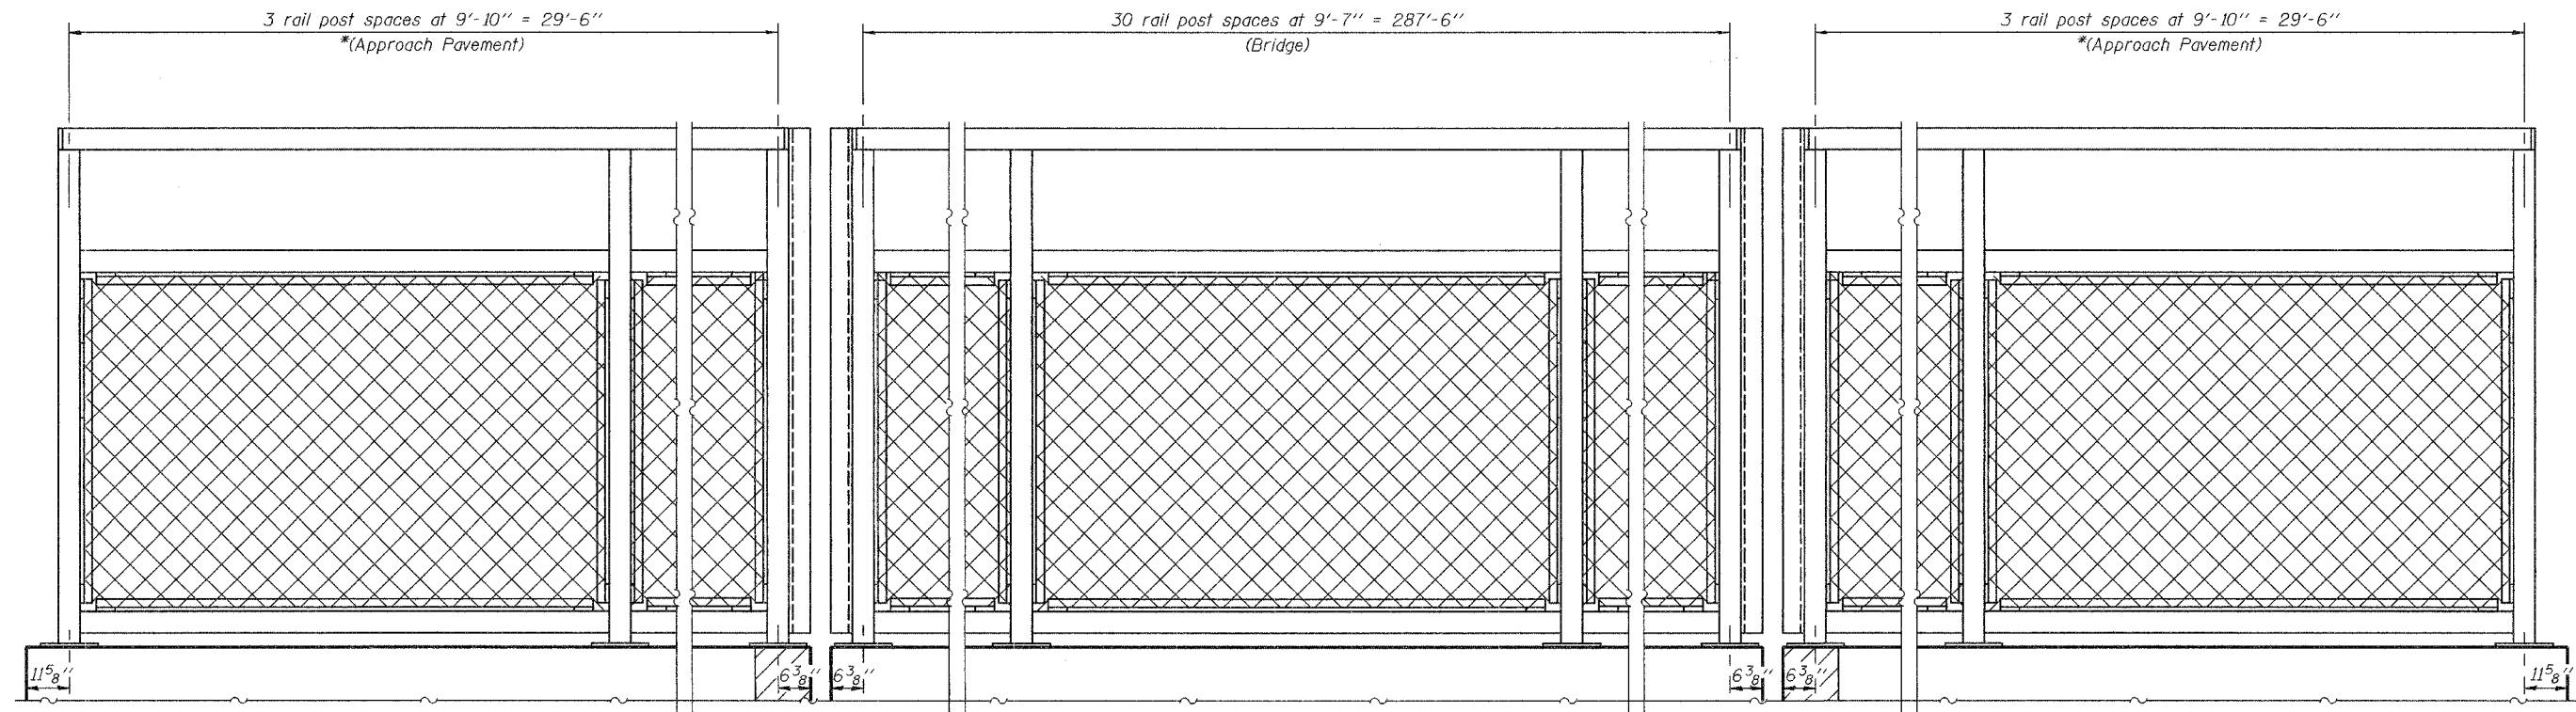

△ * COST OF Bicycle Railing shown on approach pavements IS included with Bridge Approach Pavement (Special). See Roadway Plans.

DESIGNED	F.T.
CHECKED	S.M.R.
DRAWN	BECKY M. LEACH
CHECKED	F.T./S.M.R.

February 1, 2007

EXAMINED *Thomas J. Domagalaki*
ENGINEER OF BRIDGE DESIGN

PASSED *Ralph E. Anderson*
ENGINEER OF BRIDGES AND STRUCTURES

BICYCLE RAILING DETAILS
F.A.P. ROUTE 623 - SECTION X-1BR
LaSALLE COUNTY
STATION 1036+60.72
STRUCTURE NO. 050-0094

△ REVISED 2/15/07