



F.A.P. RTE.	SECTION	COUNTY	TOTAL SHEETS	SHEET NO.
698	*	BUREAU	22	4
STA. TO STA.		ILLINOIS FED. AID PROJECT		

*(102)RS-4 & (TX-1,17)RS-2

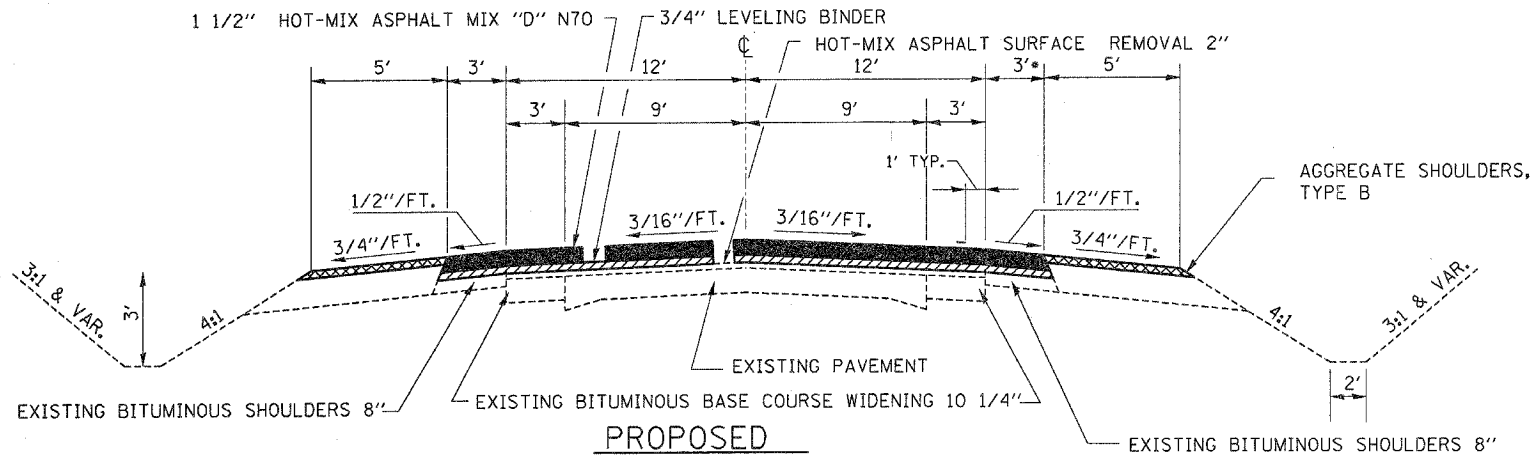


PROPOSED
STA. 1710+96 TO STA. 1736+65

*THIS AREA VARIES FROM 3' TO 19' FROM STA 1710+95 TO STA 1725+10 FOR WEIGH STATION TURNOUT-MILL AND OVLAY ALL OF WEIGH SCALE EXCEPT FOR 50' OF THE CONCRETE PAD-BUTT INTO THIS.

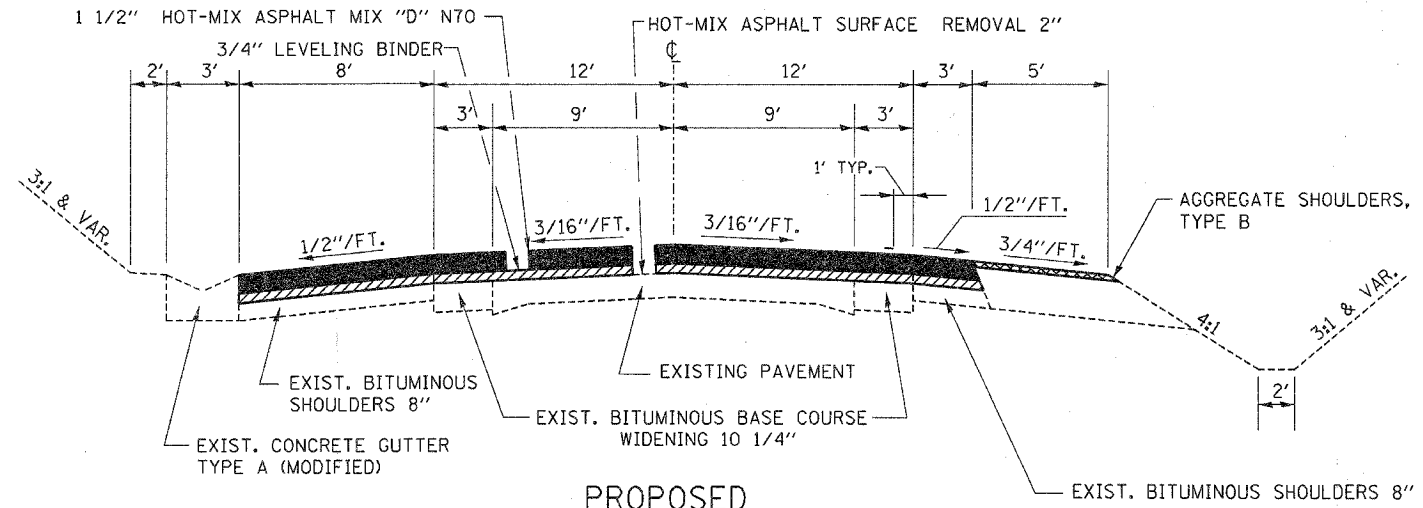

PROPOSED
STA. 1736+65 TO STA. 1748+03

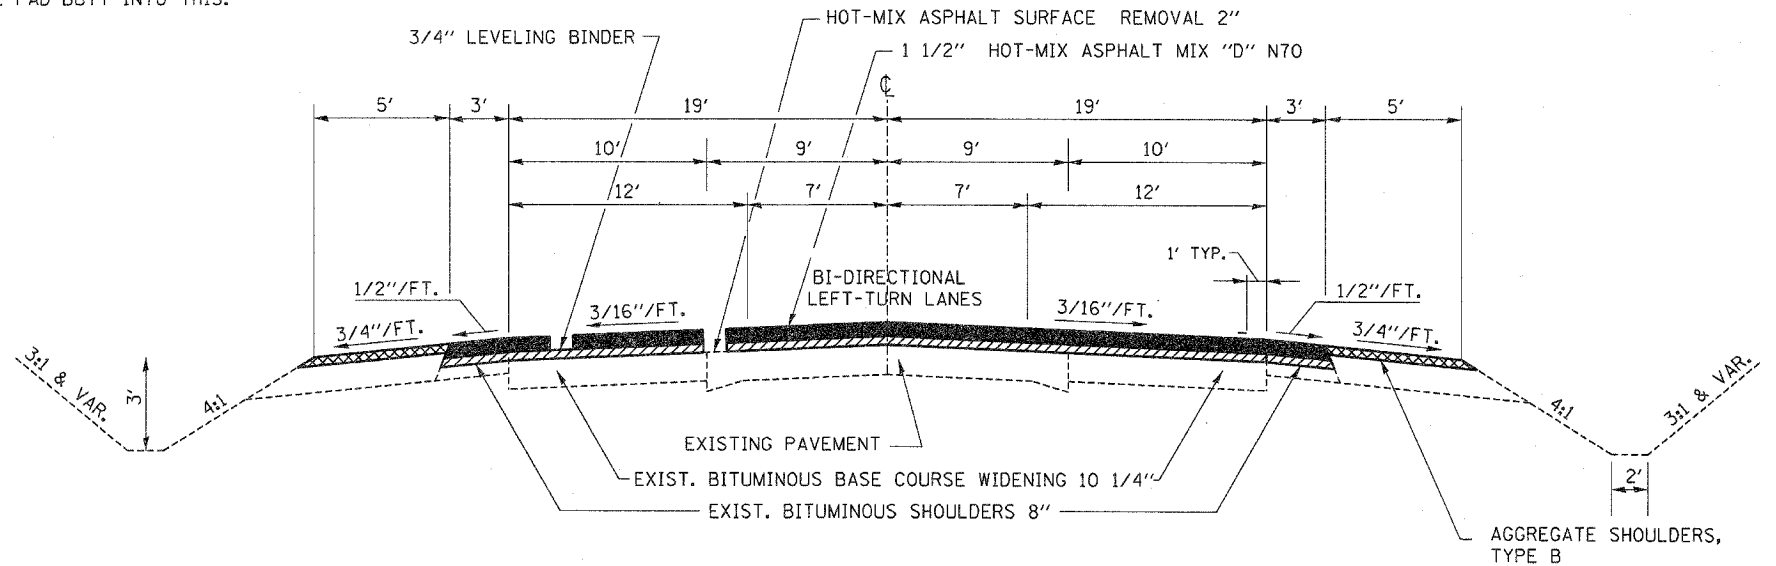

PROPOSED
STA. 1748+03 TO STA. 1760+00
STA. 1771+00 TO STA. 1793+38.97

1793+38.97 BK. =
863+81.98 AH.

12/19/2006 12:18:41 PM
c:\projects\ep01706\detail\ls.dgn

REVISIONS	
NAME	DATE

ILLINOIS DEPARTMENT OF TRANSPORTATION

TYPICAL SECTIONS

SCALE: VERT. HORIZ.
DATE

DRAWN BY
CHECKED BY