
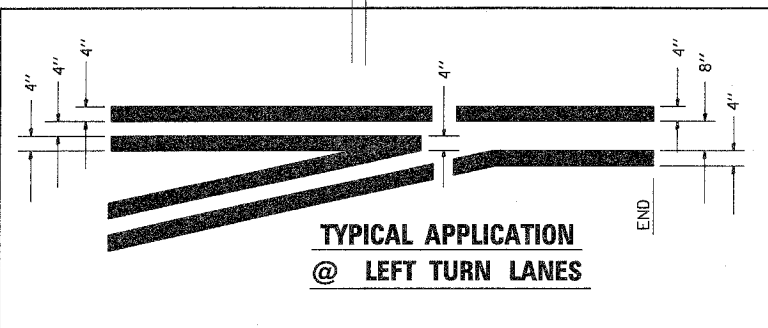
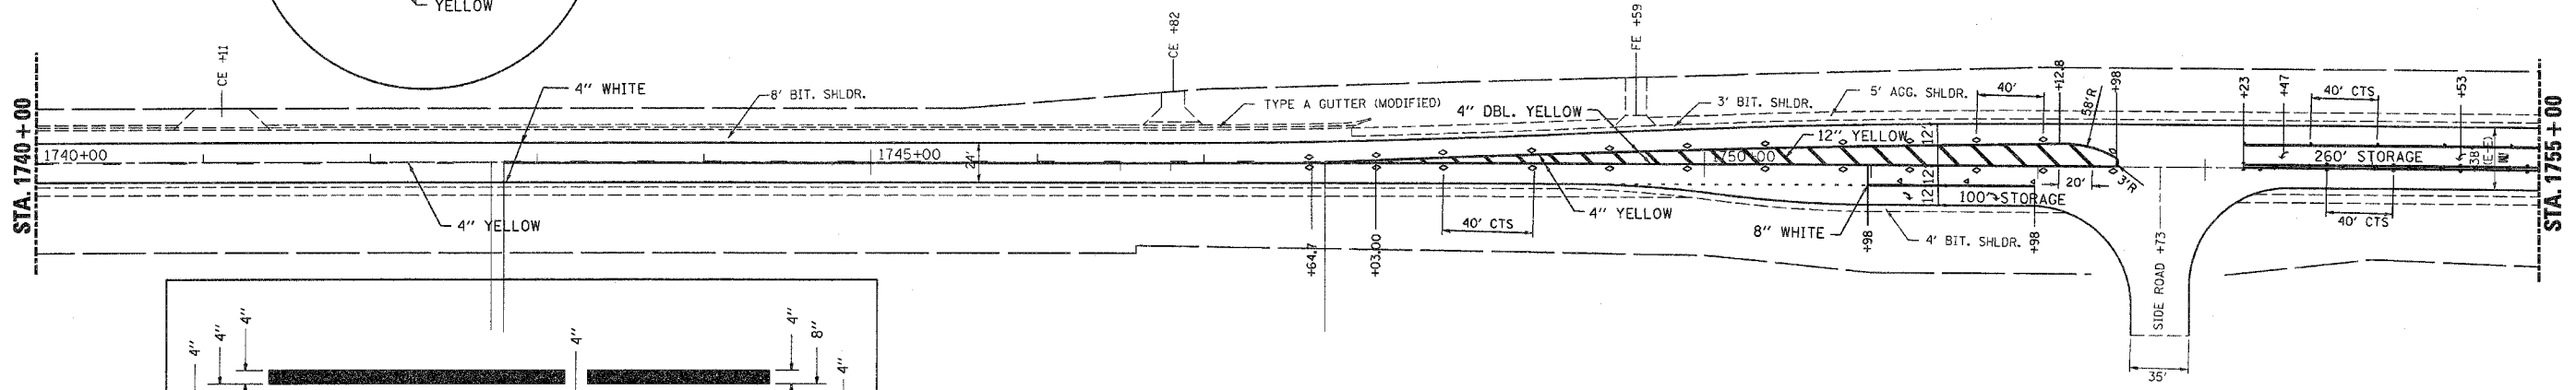
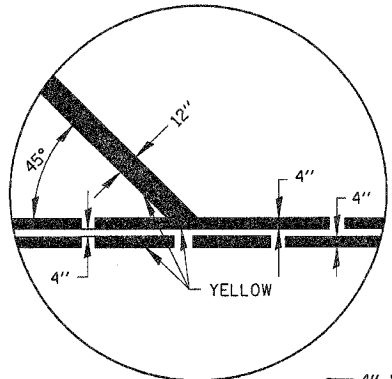


F.A.P. RTE.	SECTION	COUNTY	TOTAL SHEETS	SHEET NO.
698	*	BUREAU	22	13
STA. 1725+00		TO STA. 1755+00		
FED. ROAD DIST. NO. _		ILLINOIS FED. AID PROJECT		
* (102)RS-4 & (TX-1,17)RS-2				

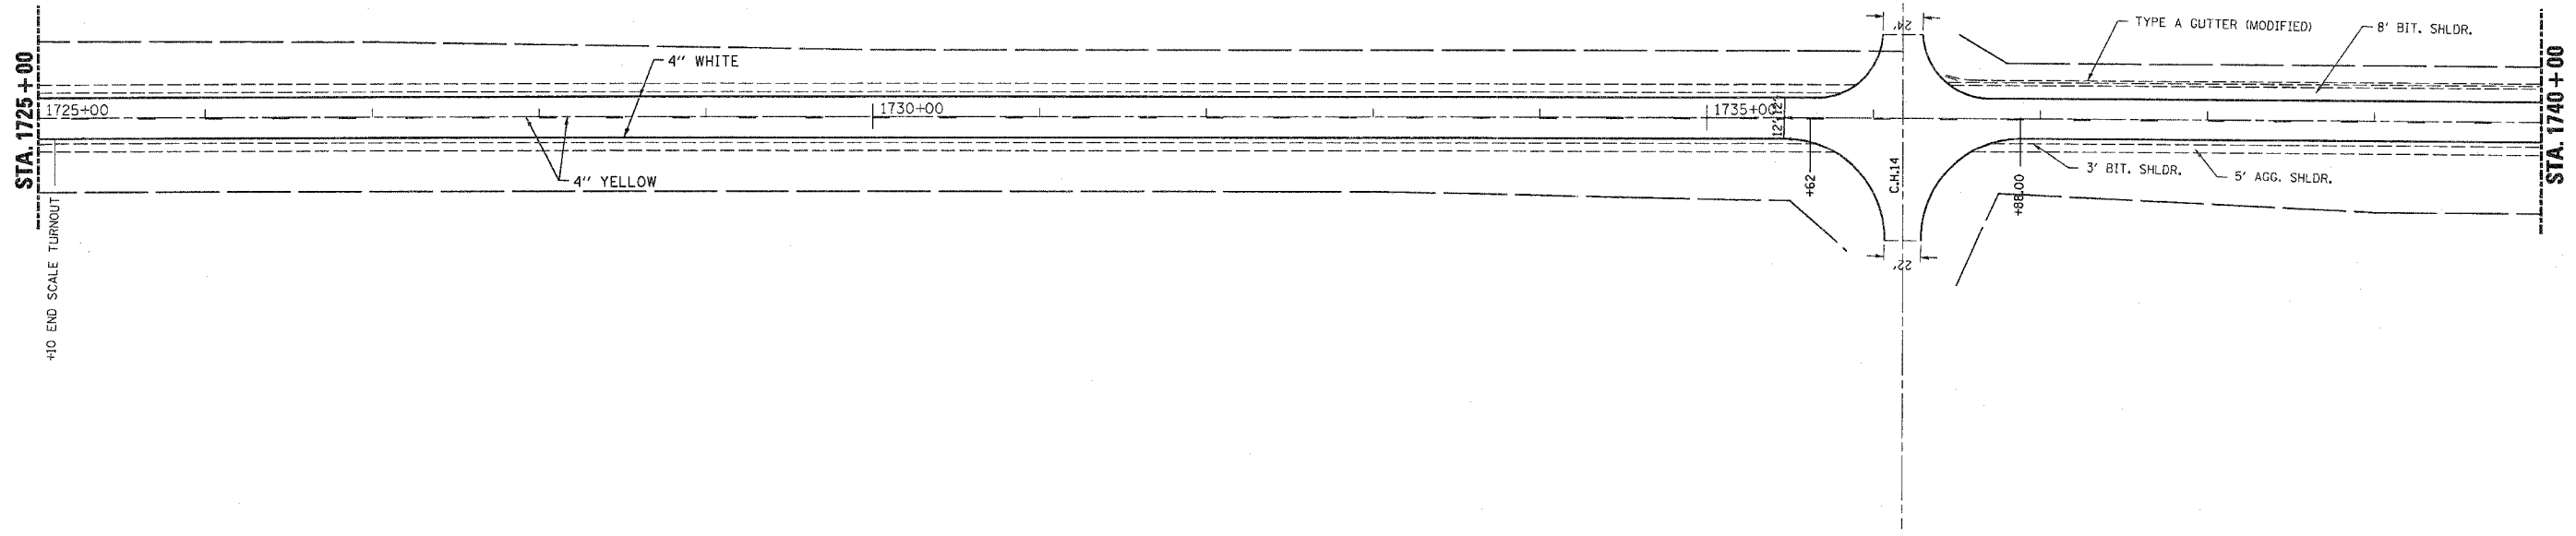

12/19/2006 9:43:33 AM  
c:\projects\ep01706\p\dshs.dgn