
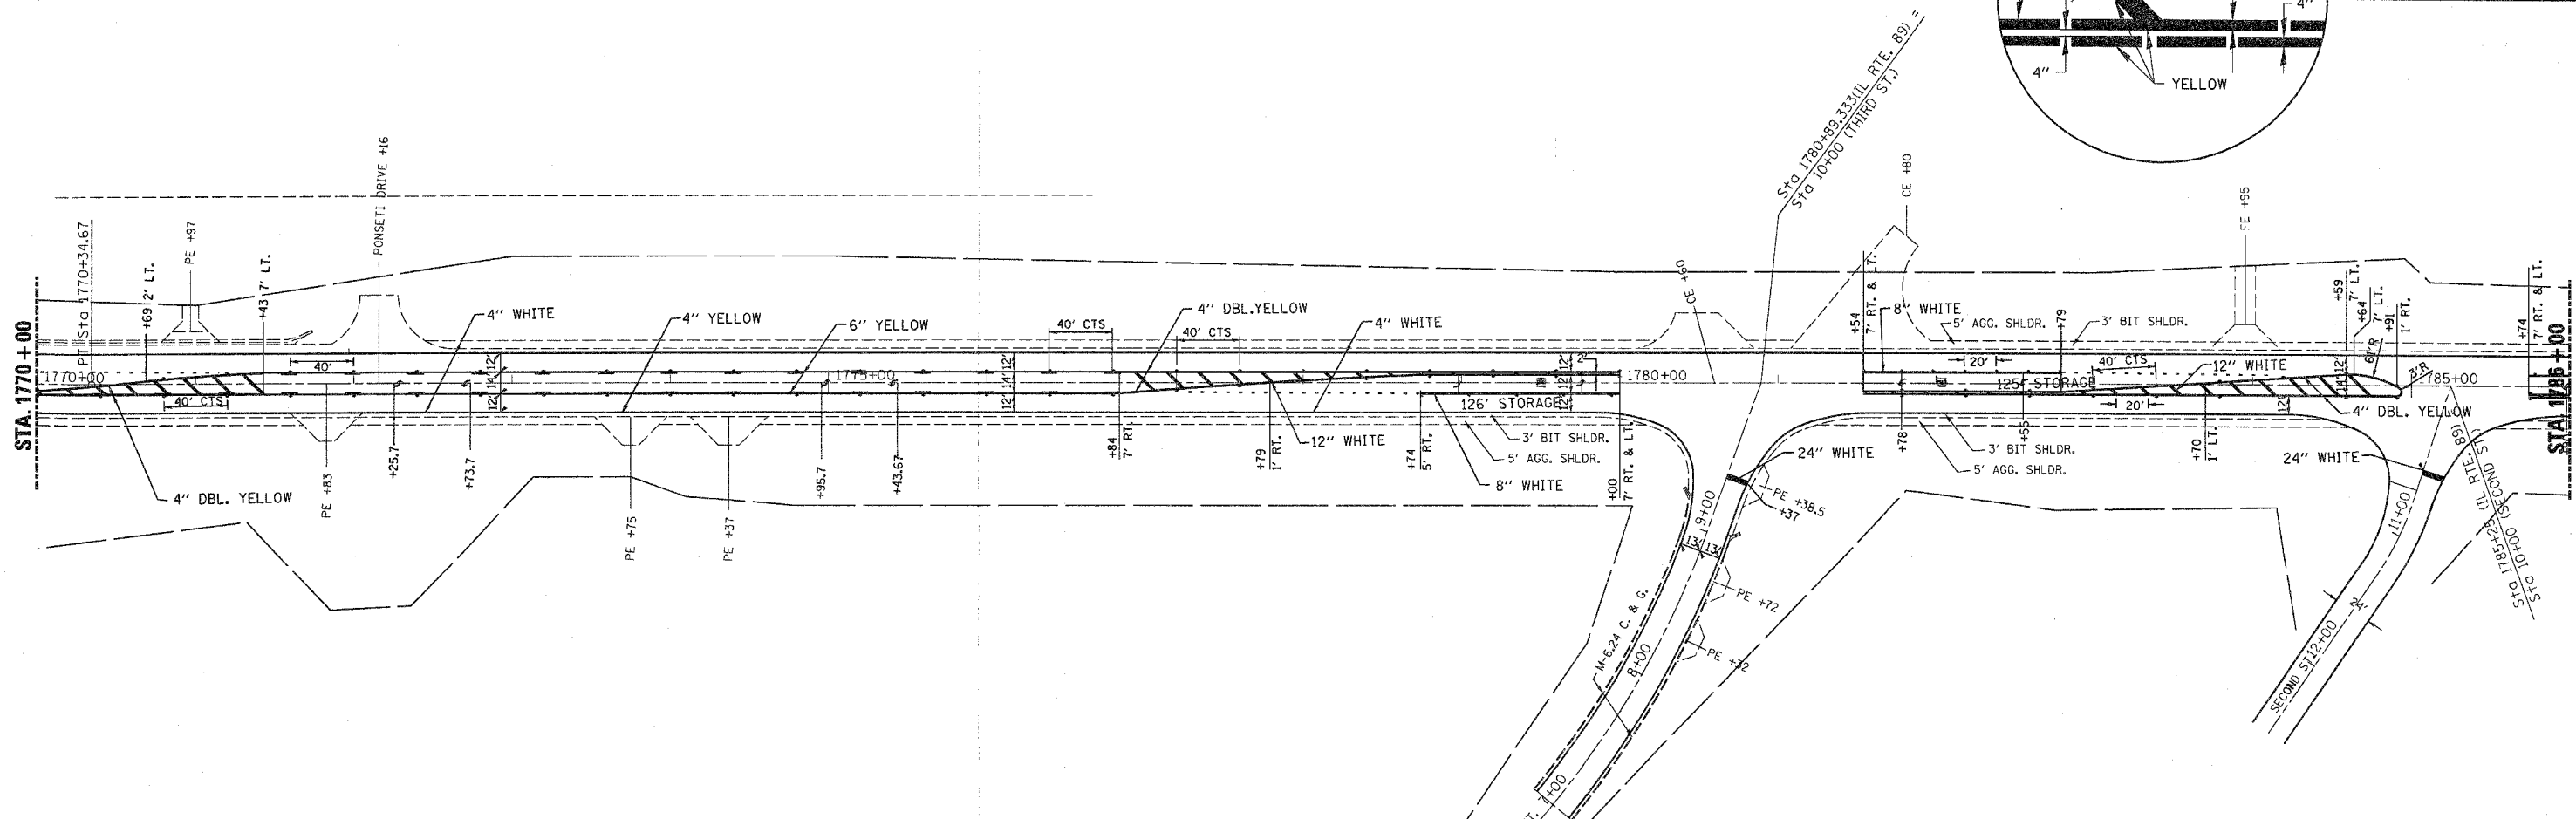
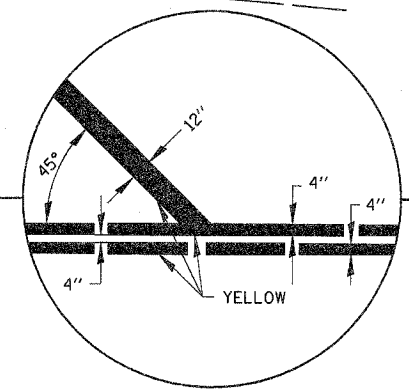


F.A.P. RTE.	SECTION	COUNTY	TOTAL SHEETS	SHEET NO.
698	*	BUREAU	22	14
STA. 1775+00		TO STA. 1786+00		
FED. ROAD DIST. NO.		ILLINOIS FED. AID PROJECT		

NO2RS-4 & (TX-1,17RS-2)

EXIST. CURVE DIST2-2  
 PI STA. = 1766+22.62  
 $\Delta = 43^\circ 24' 27''$  (LT)  
 $D = 5^\circ 00' 00''$   
 $R = 11,455.91'$   
 $T = 456.10'$   
 $L = 868.15'$   
 $E = 87.43'$   
 $\theta =$   
 T.R. =  
 S.E. RUN = 1761+66.52  
 P.C. STA. = 1770+34.67  
 P.T. STA. = 1770+34.67

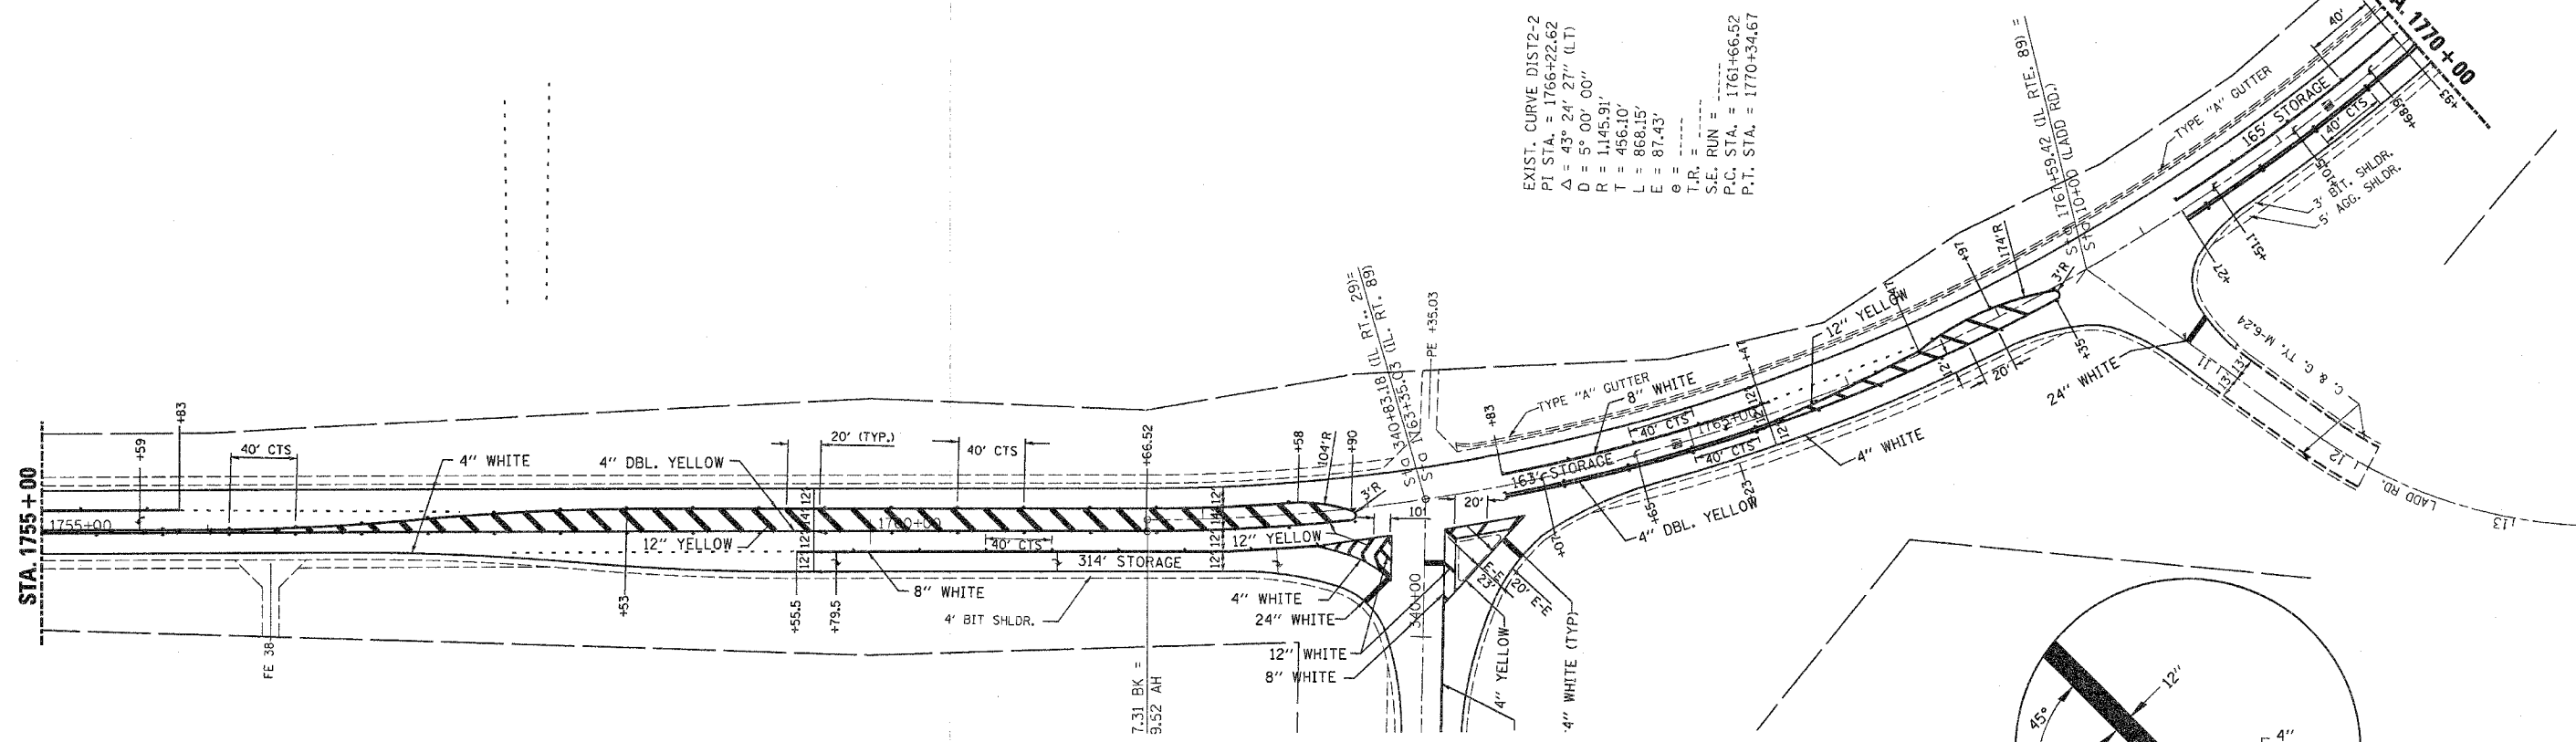

12/19/2006 9:45:22 AM  
 c:\projects\ep01706\pshrs.dgn