


F.A.P. RTE.	SECTION	COUNTY	TOTAL SHEETS	SHEET NO.
698	*	BUREAU	22	22
STA.		TO STA.		
FED. ROAD DIST. NO.	ILLINOIS	FED. AID PROJECT		
* (102)RS-4 & (TX-1,17)RS-2				

DETECTOR LOOP WORK						
STREET	NO OF LOOPS	DET. LOOP, TYPE 1	MODIFY EXIST. CONTROLLER CABINET EACH	INDUCTIVE LOOP DETECTOR EACH	DRILL EXIT. HANDHOLE EACH	ELEC. CABLE IN CONDUIT FT
US 6 / IL 89	4	4				
SPALDING ST	2	120	1	1		225
US 6	4	331				
IL 89	2	135			2	
Total		917	1	1	2	225

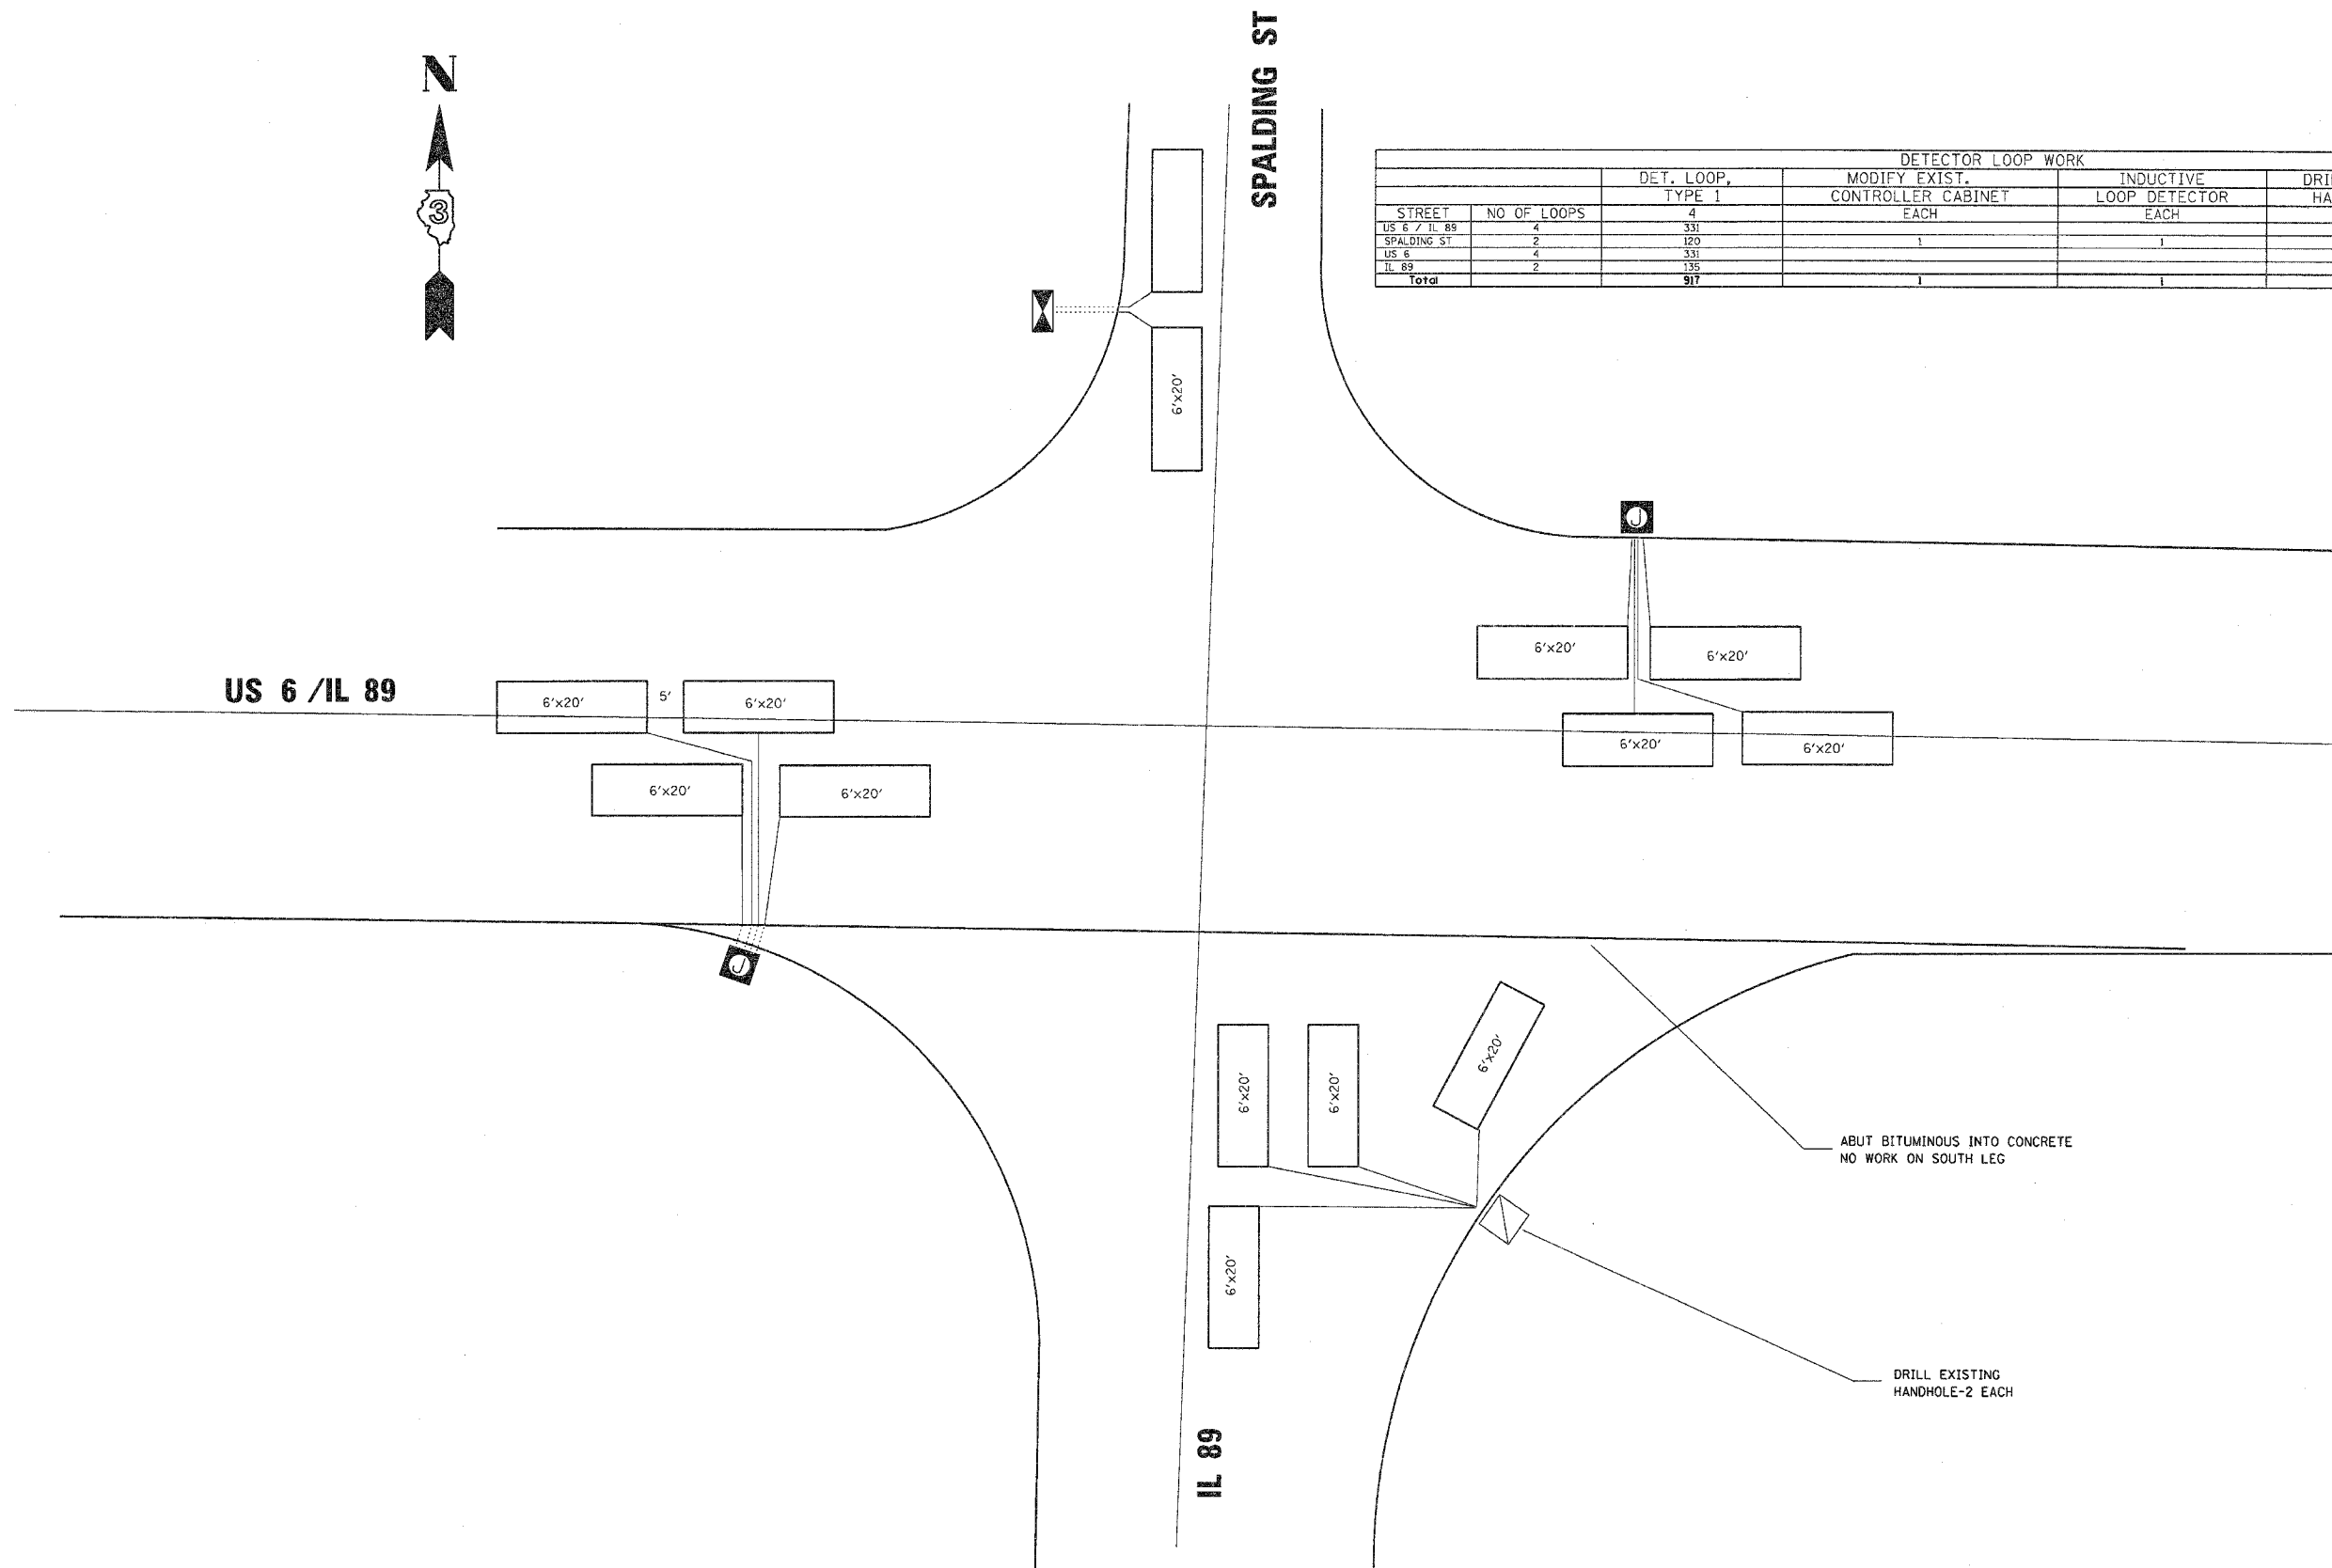

12/19/2006 10:03:59 AM
 c:\projects\ep01706\details.dgn