
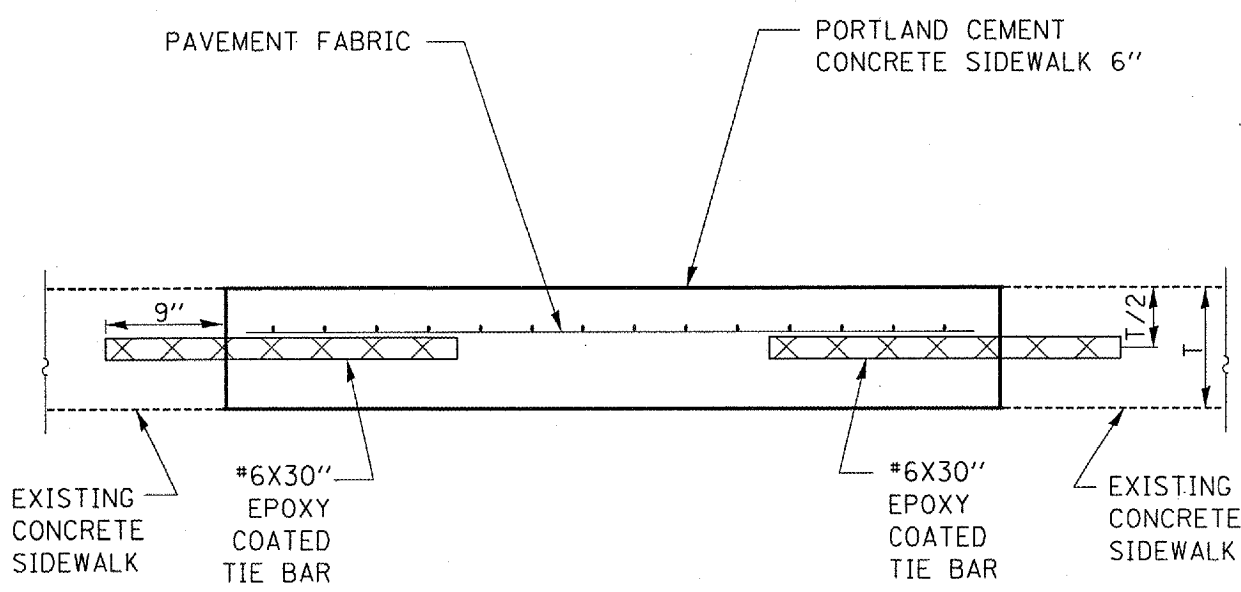


F.A.I. RTE.	SECTION	COUNTY	TOTAL SHEETS	SHEET NO.
80	(32,47-4)RA-2	GRUNDY	19	19
FED. ROAD DIST. NO. ILLINOIS		STATE AID PROJECT		

DATE: 10/12/2006
C:/projects/rest area/three rivers/details.dgn

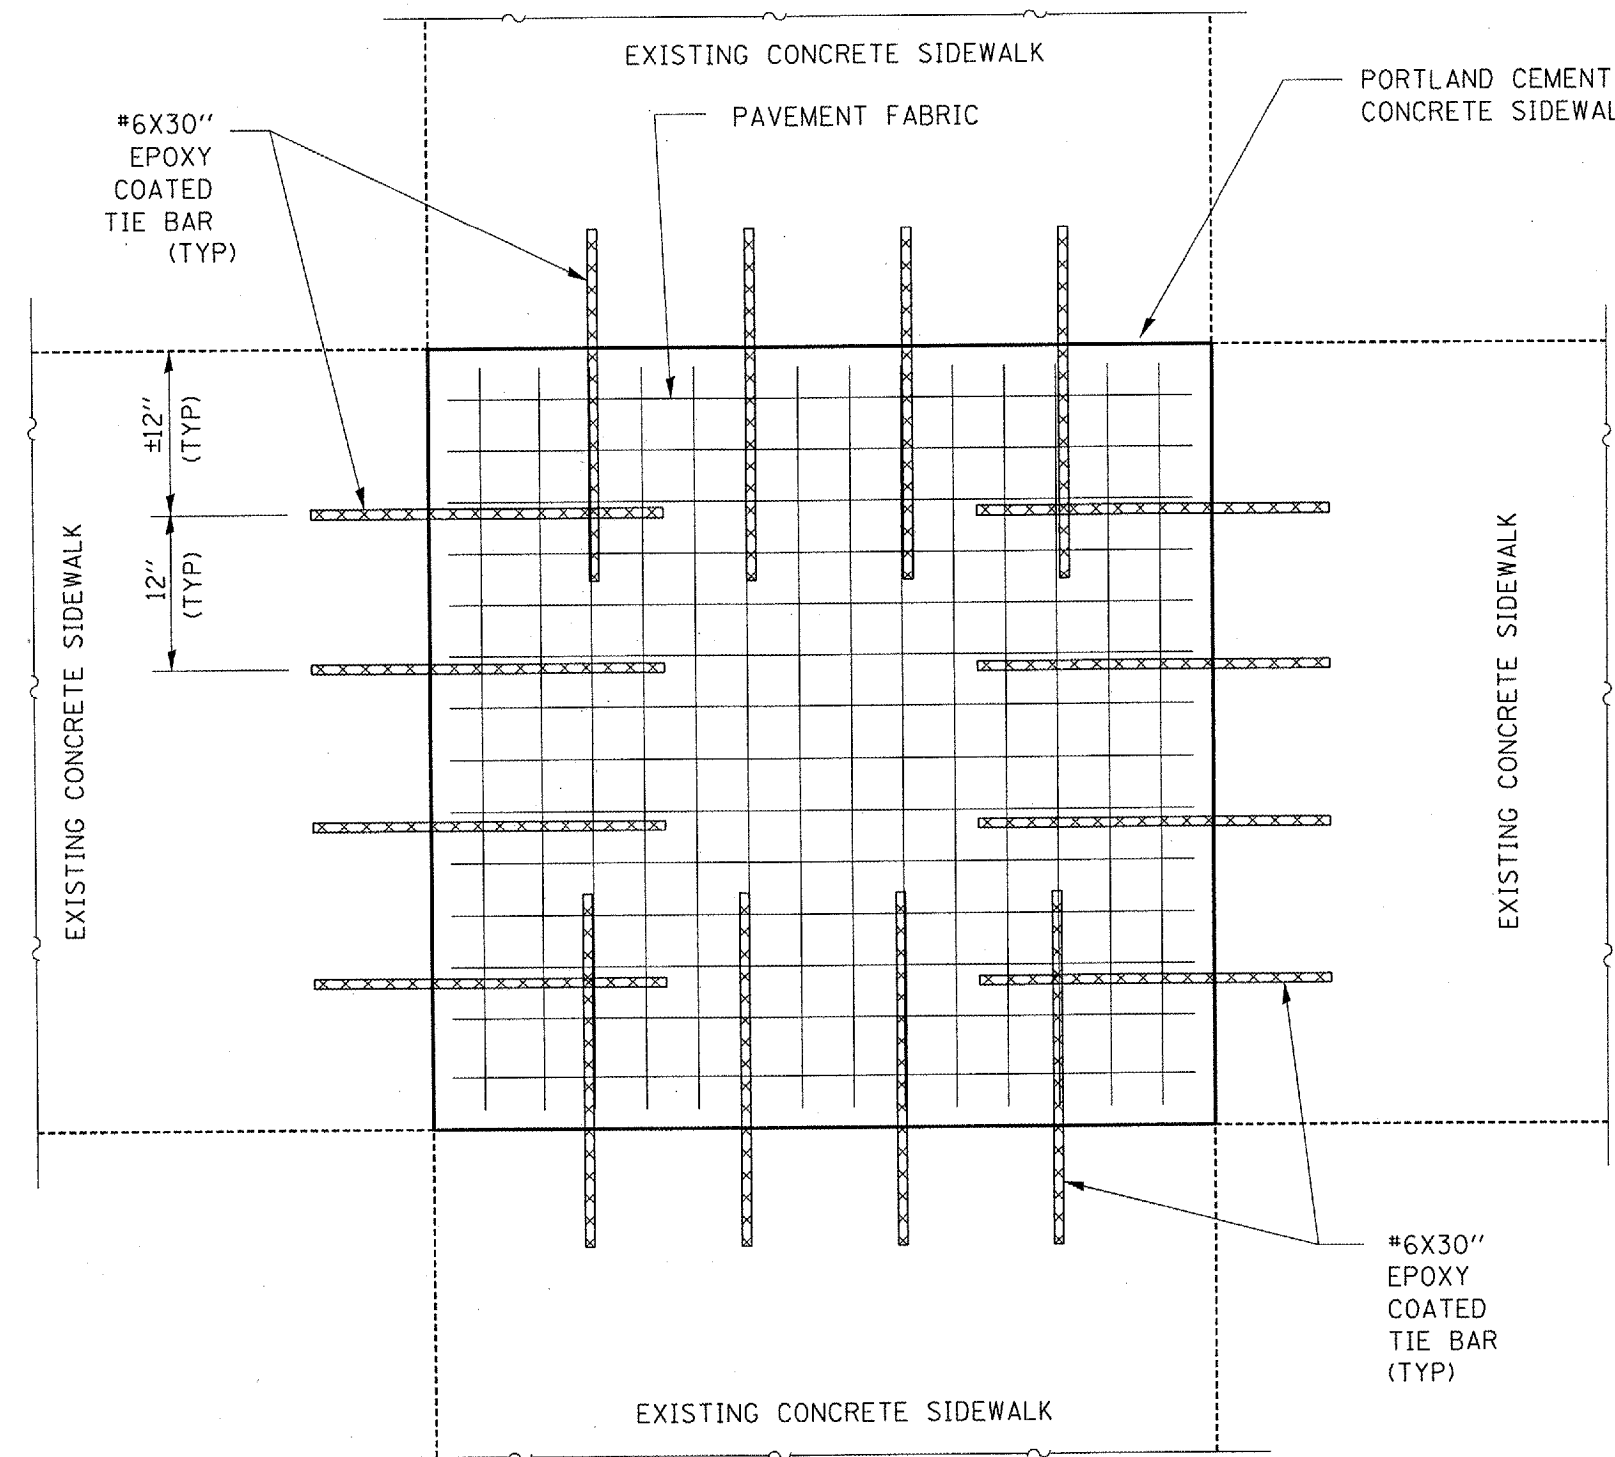

NOTE: WHEN NEW CONCRETE SIDEWALK ABUTS EXISTING EMBANKMENT, OMIT TIE BARS
TRANSVERSE SAW CUT SHALL MATCH EXISTING JOINT SPACING

REVISIONS	
NAME	DATE

ILLINOIS DEPARTMENT OF TRANSPORTATION
SIDEWALK DETAILS
F.A.I. ROUTE 80
SECTION (32,47-4)RA-2
GRUNDY COUNTY