


Note: For remainder of Superstructure Details see Sheet 7 of 14

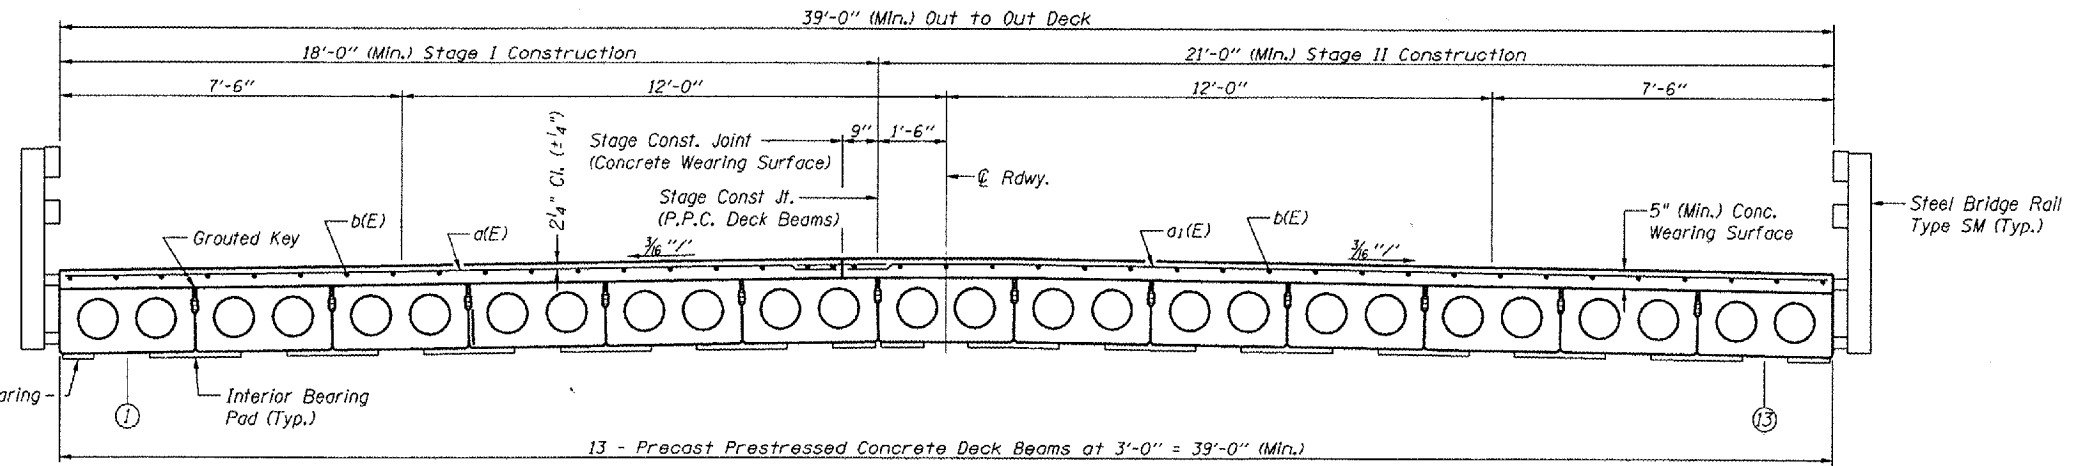

BILL OF MATERIAL

Bar	No.	Size	Length	Shape
a(E)	42	#4	17'-5"	C
a1(E)	42	#4	21'-11"	C
b(E)	41	#4	41'-4"	—
Reinforcement Bars, Epoxy Coated			Pound	2240
Bar Splicers			Each	42

Reinforcement bars designated (E) shall be Epoxy Coated.

**SUPERSTRUCTURE
IL ROUTE 117 OVER
WALNUT CREEK
F.A.P. RTE. 702 - SECTION (113B)I
WOODFORD COUNTY
STA. 15+45.00
S.N. 102-0018**

FILE NAME: STRUCTURE PLANSREV. 12/14/08