


F.A.P. RTE.	SECTION	COUNTY	TOTAL SHEETS	SHEET NO.
702	(113B1)	WOODFORD	38	38
STA. 16+00.00		TO STA. 17+00.00		
FED. ROAD DIST. NO. ILLINOIS FED. AID PROJECT				

DATE	
BY	
CONVERTED	
PLOTTED	
TEMPLATE	
AREAS CHECKED	
NO.	

DATE	
BY	
CONVERTED	
PLOTTED	
TEMPLATE	
AREAS CHECKED	
NO.	

PLOT DATE = 04/15/88
 FILE NAME = #FILE#
 PLOT NAME = #PLOT#
 USER NAME = #USER#

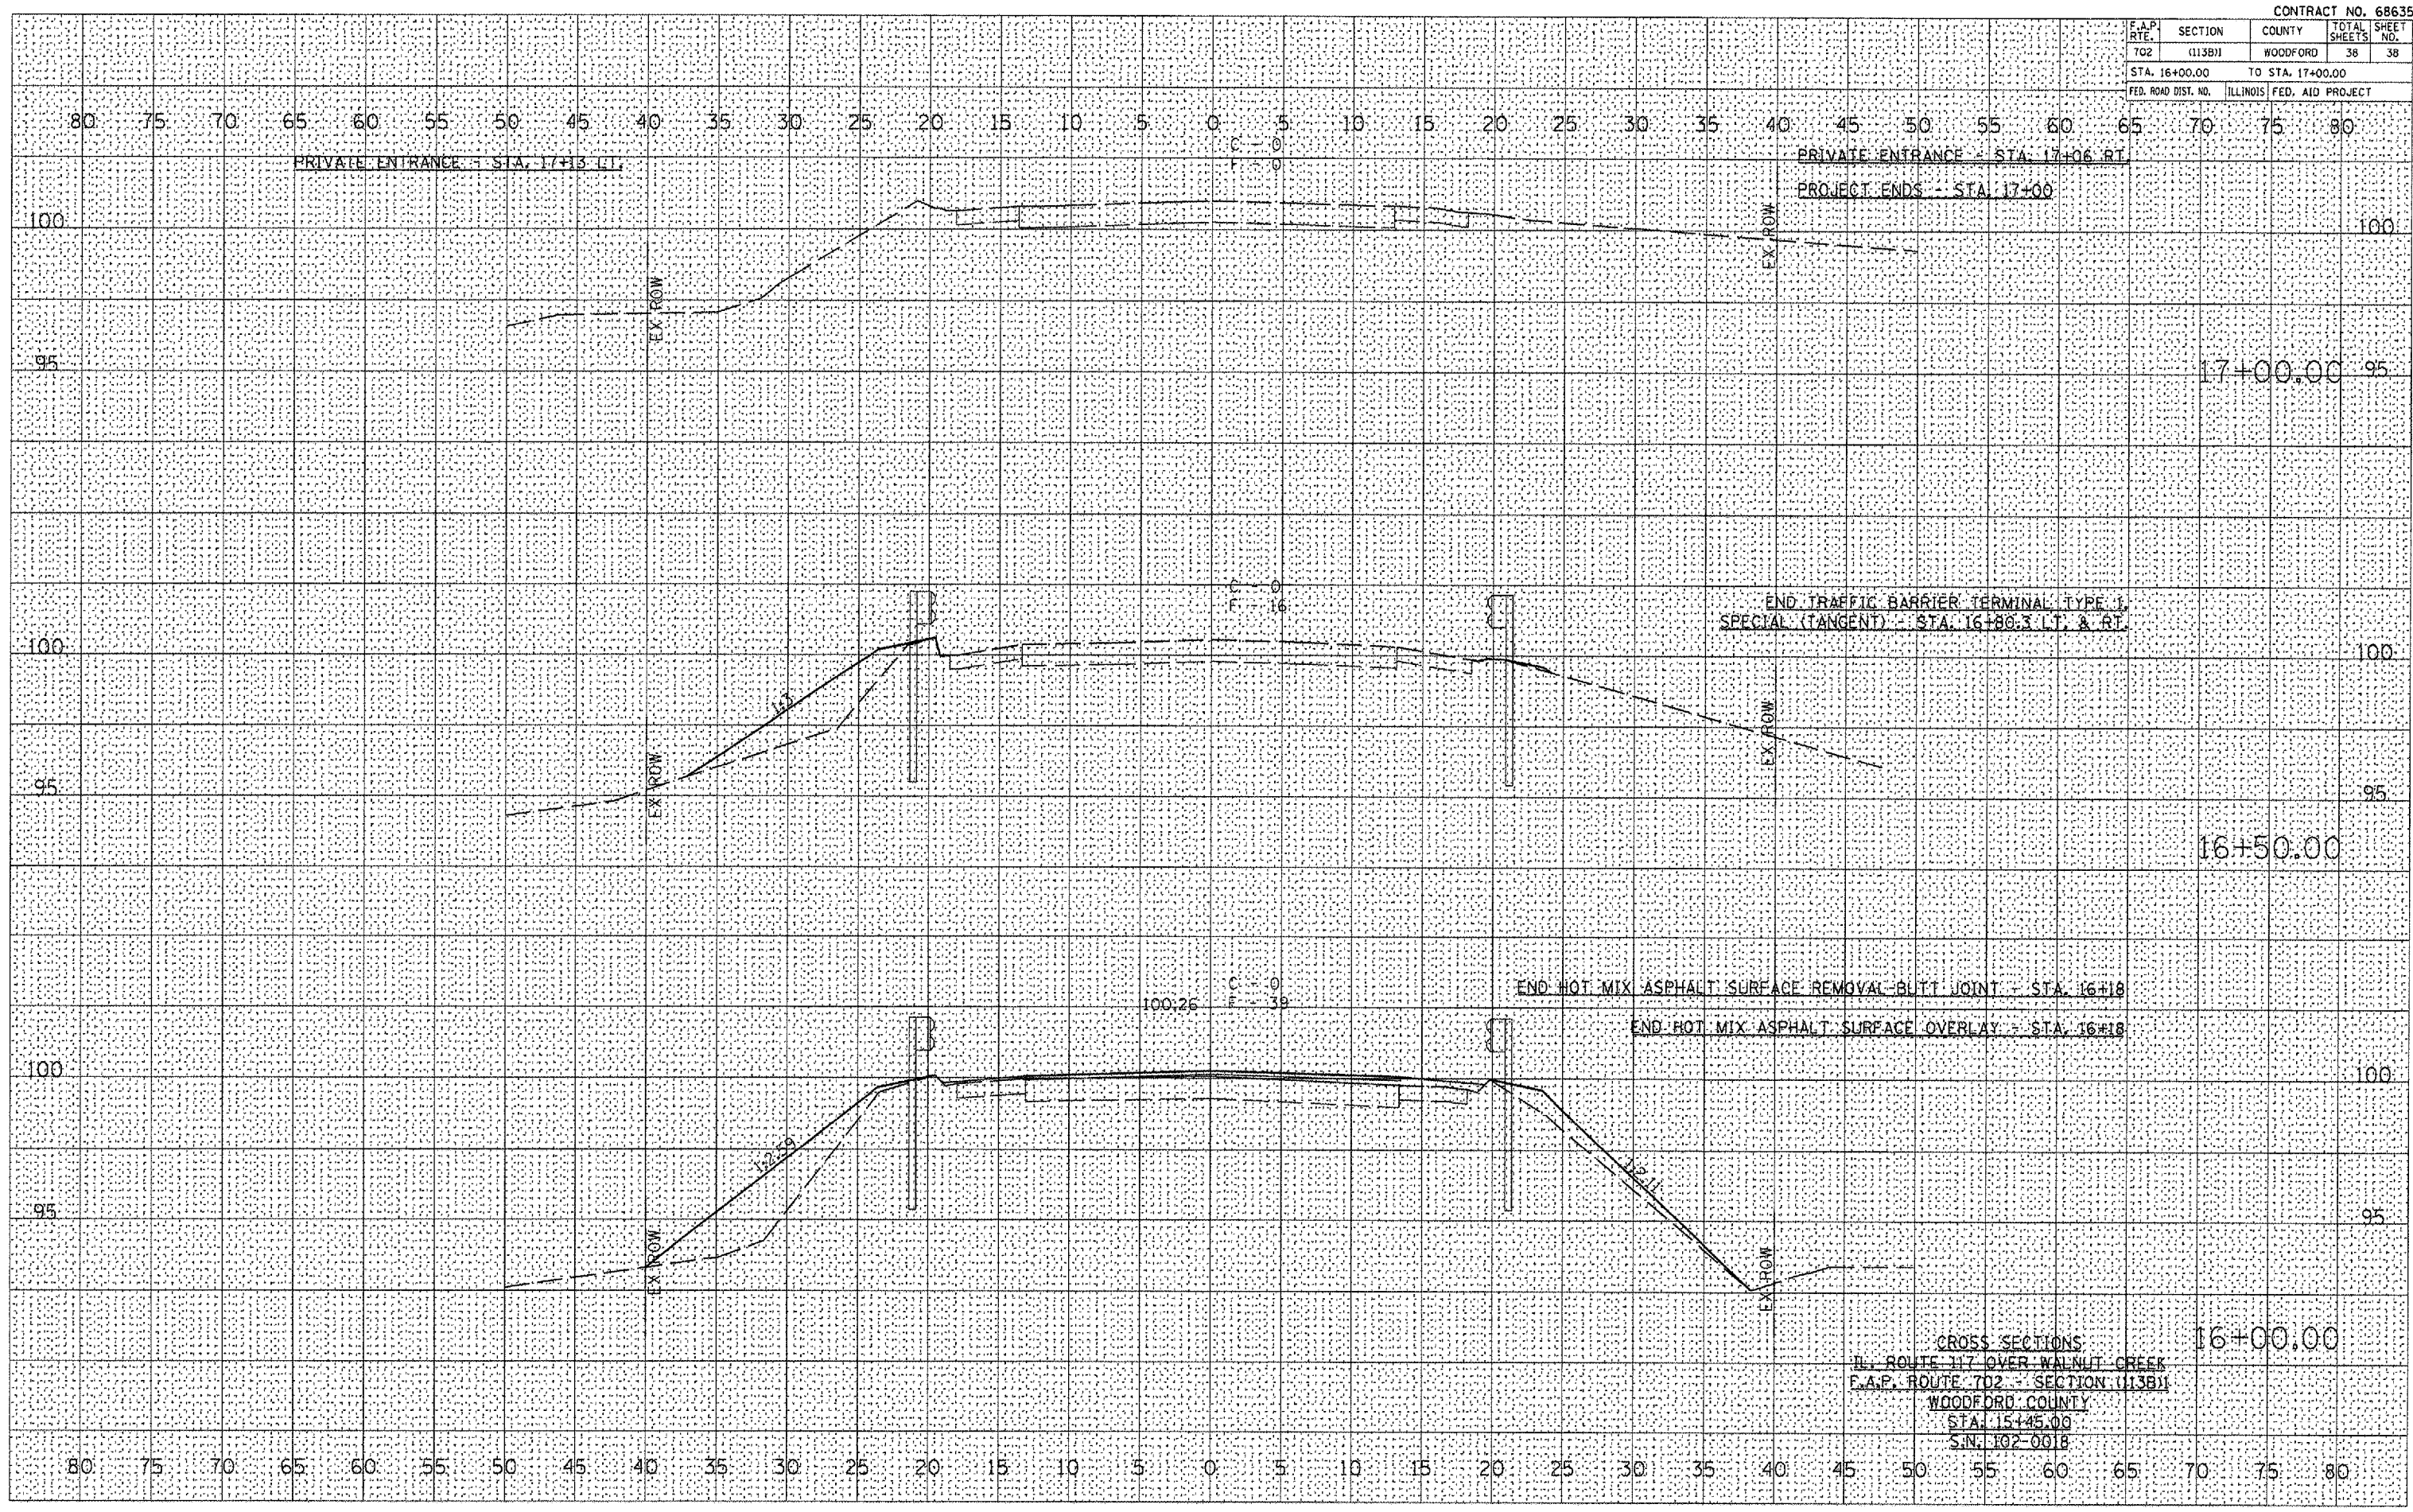

CROSS SECTIONS
 ILL. ROUTE 117 OVER WALNUT CREEK
 F.A.P. ROUTE 702 - SECTION (113B1)
 WOODFORD COUNTY
 STA. 15+45.00
 S.N. 102-0018