


| F.A.P. RTE. | SECTION | COUNTY | TOTAL SHEETS | SHEET NO. |
|---------------------------|---------|---------------------------|--------------|-----------|
| 693 | 129 B-2 | MCLEAN | 34 | 15 |
| STA. 69+00 | | TO STA. 75+00 | | |
| FED. ROAD DIST. NO. | | ILLINOIS FED. AID PROJECT | | |
| CONTRACT NO. 70519 | | | | |

EXIST. CURVE 85
 PI STA. = 71+00.25
 $\Delta = 7^\circ 04' 29''$ (RT)
 $D = 2^\circ 31' 56''$
 $R = 2,262.64'$
 $T = 139.87'$
 $L = 279.38'$
 $E = 4.32'$
 P.C. STA. = 69+60.38
 P.T. STA. = 72+39.77


SEC 5, T23N, R2E, 3rd PM

EXIST. CURVE 83
 PI STA. = 73+83.96
 $\Delta = 7^\circ 05' 06''$ (LT)
 $D = 2^\circ 27' 58''$
 $R = 2,323.32'$
 $T = 143.83'$
 $L = 287.29'$
 $E = 4.45'$
 P.C. STA. = 72+40.13
 P.T. STA. = 75+27.42

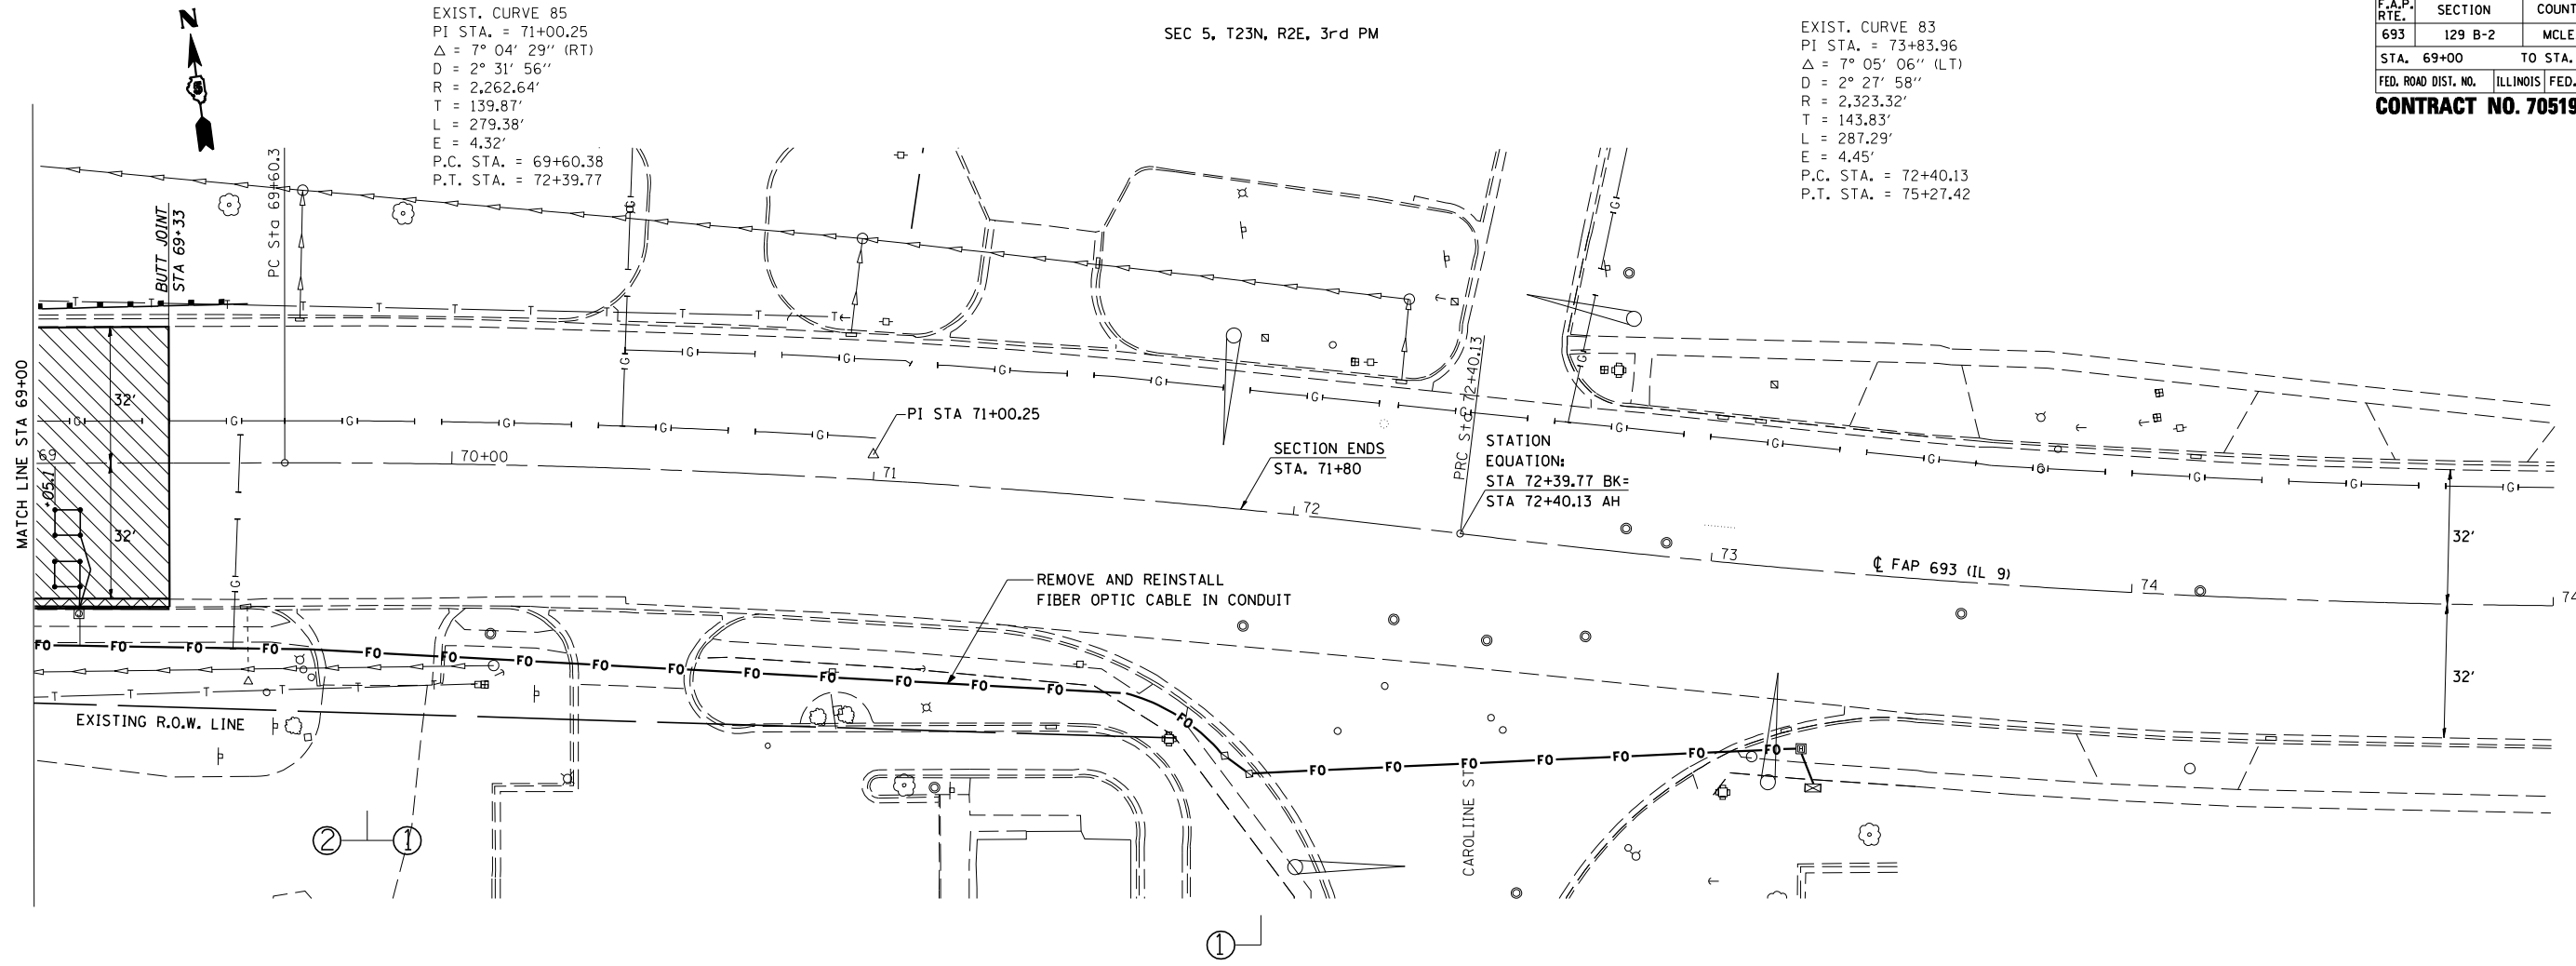

| PLAN | DATE |
|------|------|
| BY | |
| DATE | |
| BY | |
| DATE | |
| BY | |
| DATE | |
| BY | |
| DATE | |
| BY | |
| DATE | |

| PROFILE | DATE |
|---------|------|
| BY | |
| DATE | |
| BY | |
| DATE | |
| BY | |
| DATE | |
| BY | |
| DATE | |
| BY | |
| DATE | |

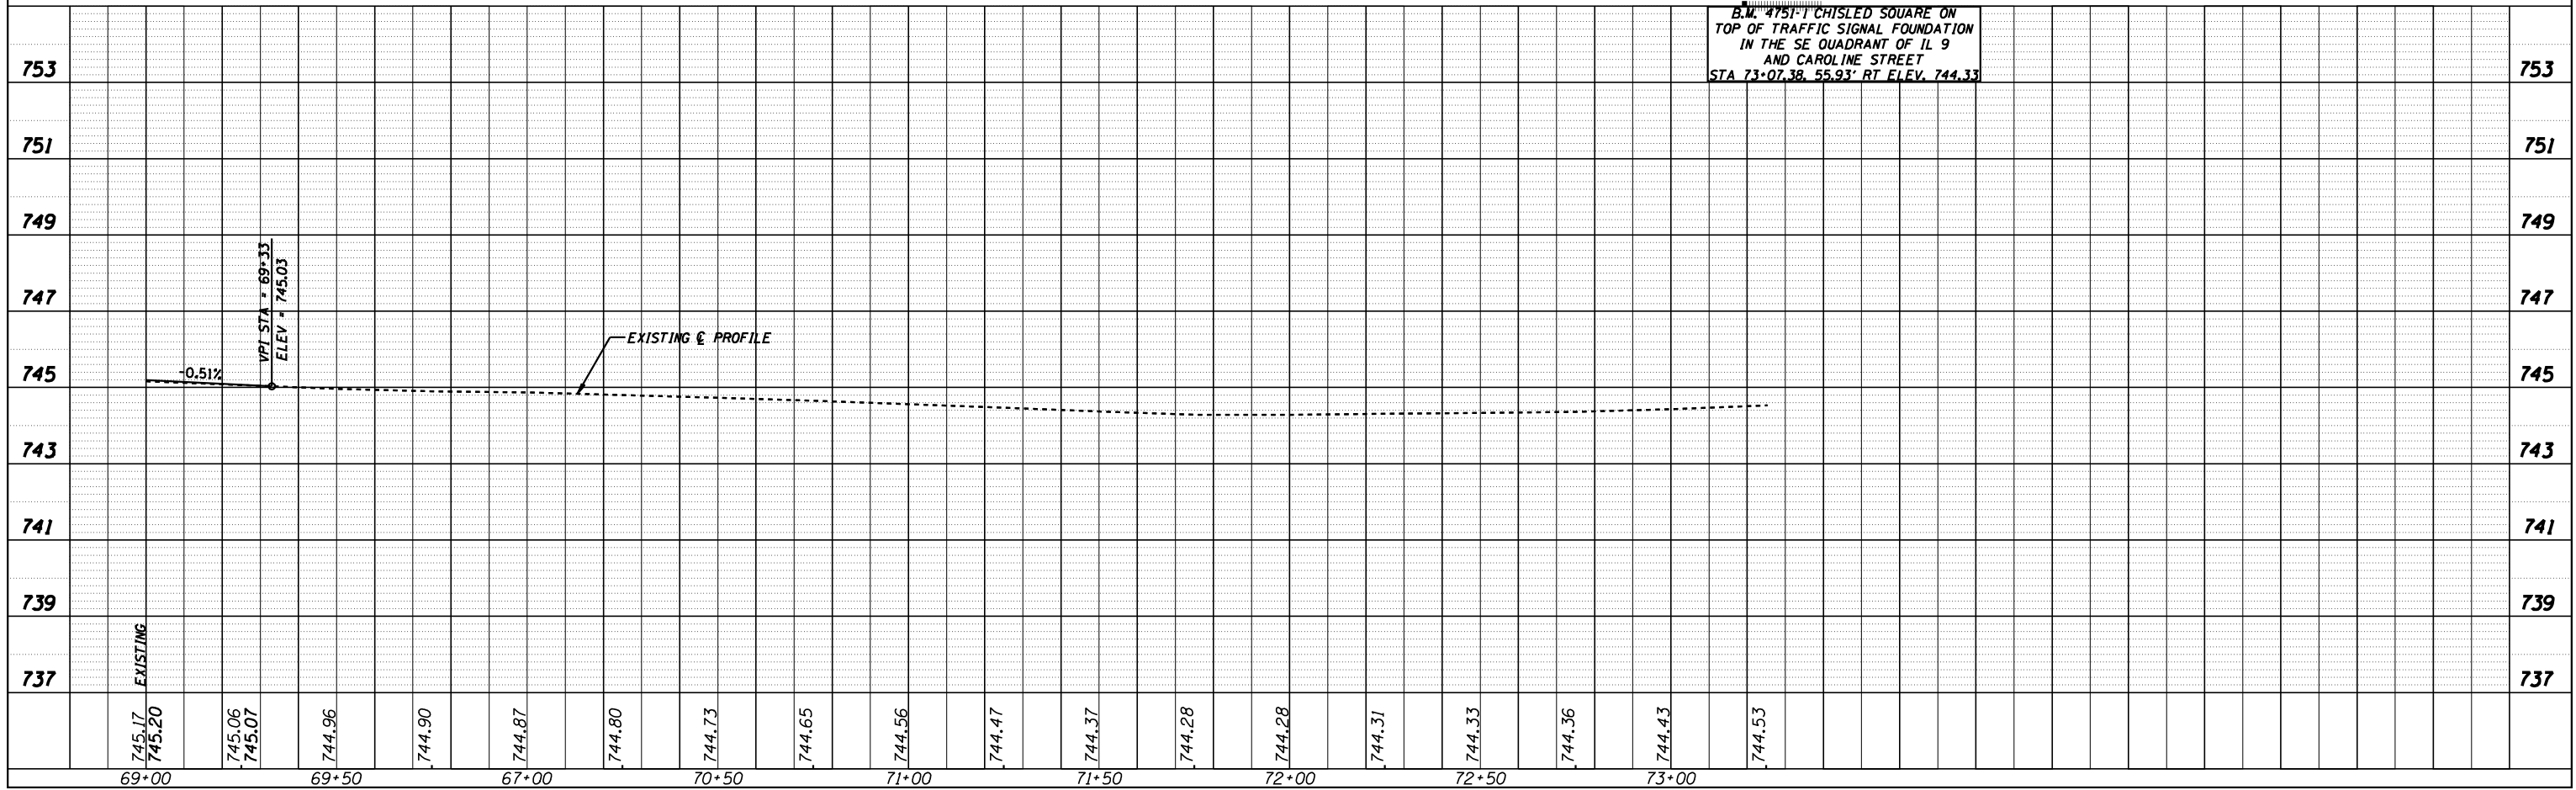

12/21/2006
 DATE-TIME
 c:\projects\693\693.dwg
 REF-
 FILE-