


PAVEMENT MARKING AND MARKERS (RURAL AND URBAN APPLICATIONS)

F.A.P. RTE.	SECTION	COUNTY	TOTAL SHEETS	SHEET NO.
693	192 B-2	McLean	34	19
STA. 64+00		TO STA. 73+00		
FED. ROAD DIST. NO.		ILLINOIS FED. AID PROJECT		
CONTRACT NO. 70519				

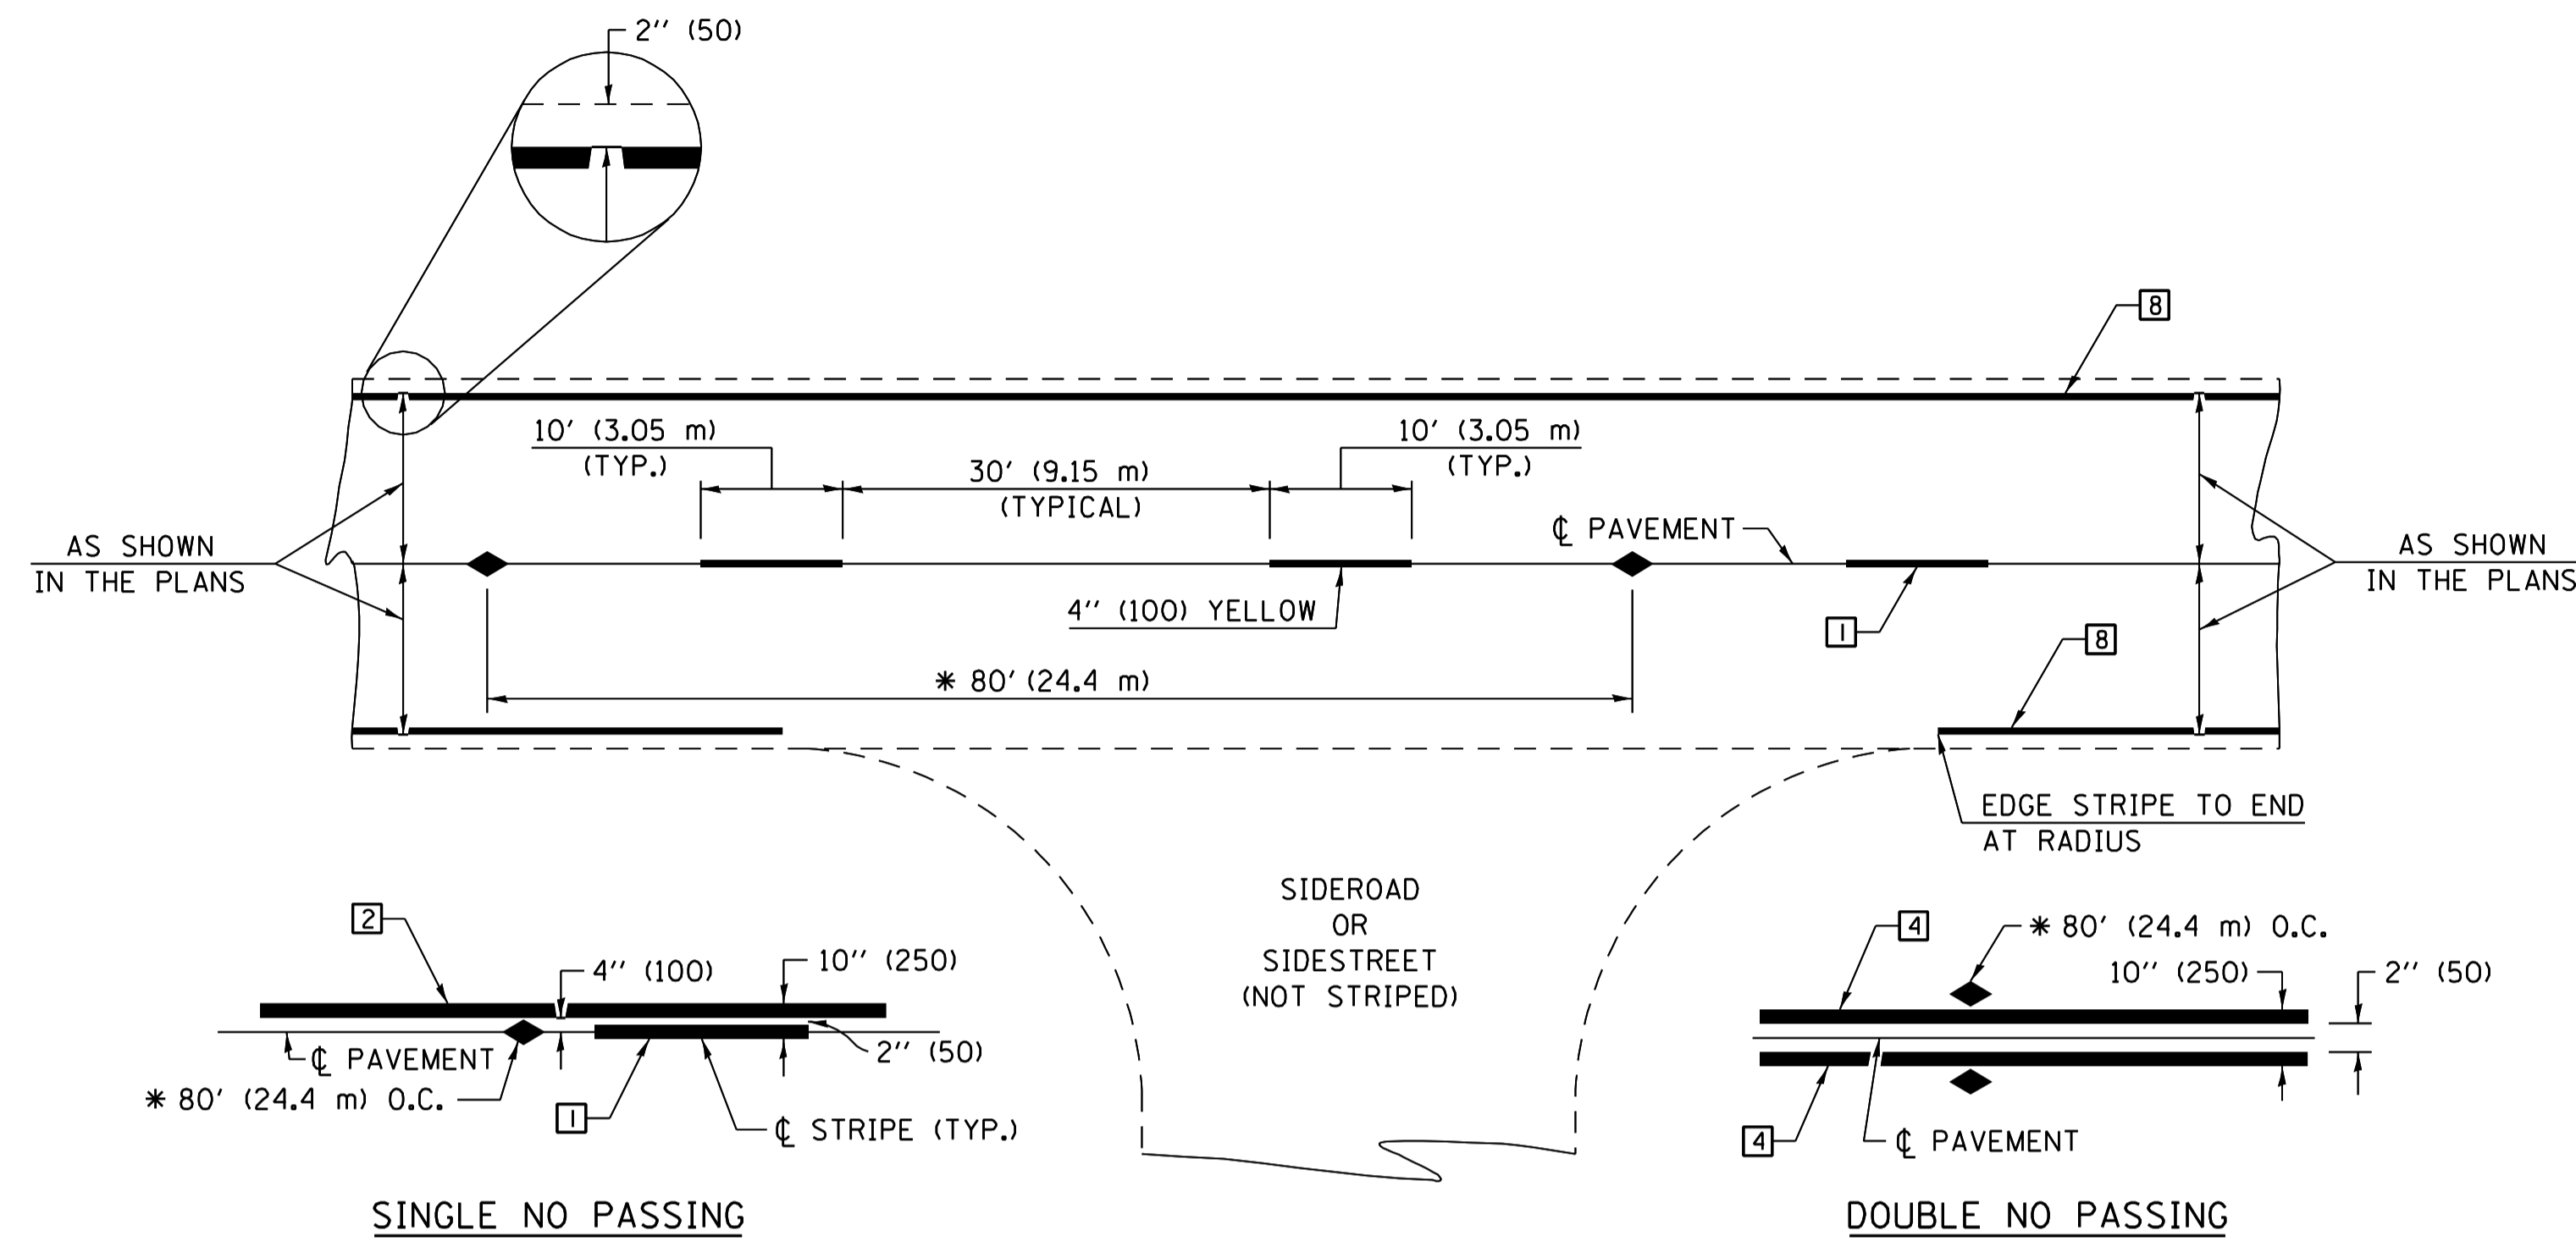

* REDUCE TO 40' (12.2 m) O.C. ON CURVES WITH POSTED OR ADVISORY SPEEDS OF 45 mph (70 km/h) OR LESS.

TWO LANE/TWO WAY


TYPICAL PAVEMENT MARKING LEGEND

- | | |
|--|--|
| <ul style="list-style-type: none"> 1 4" (100) SKIP-DASH (YELLOW) 2 4" (100) SOLID (YELLOW) 3 12" (300) DIAGONAL (YELLOW) 4 4" (100) DOUBLE YELLOW (NARROW) 5 RESERVED 6 RESERVED 7 4" (100) SKIP-DASH (WHITE) 8 4" (100) SOLID (WHITE) 9 12" (300) DIAGONAL (WHITE) 10 6" (150) SOLID (WHITE) 11 24" (600) STOP BAR (WHITE) 12 8" (200) SOLID (WHITE) 13 6" (100) LANE LINE EXTENSIONS (WHITE) 14 4" (100) PARKING WHITE | |
|--|--|

TYPICAL PAVEMENT MARKERS LEGEND

- ◆ TWO-WAY AMBER MARKER
- ▶ ONE-WAY AMBER MARKER
- ▷ ONE-WAY CRYSTAL MARKER

RURAL LEFT TURN

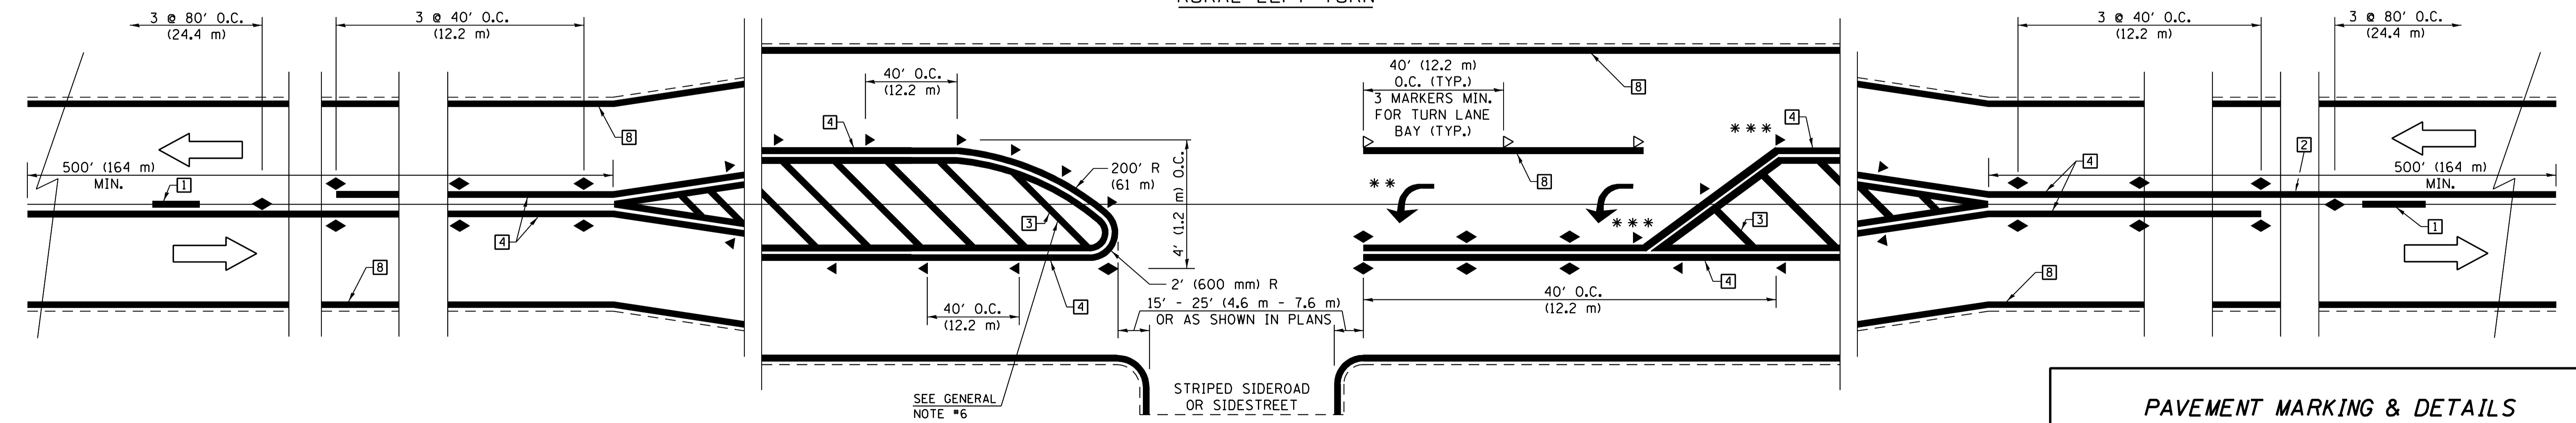

*** REDUCE SPACING IF NECESSARY TO ASSURE MARKERS AT CORNER POINTS.
** TURN ARROWS SHALL BE PLACED AS SHOWN ON SHEET #2.

ALL DIMENSIONS ARE IN INCHES (MILLIMETERS) UNLESS OTHERWISE SHOWN.

PAVEMENT MARKING & DETAILS

FAP ROUTE 693 (IL 9)
SECTION 129 B-2
MCLEAN COUNTY

CUMMINS ENGINEERING CORPORATION

JOB #: 2114.5
FILE: 2114.5pv1.mtk
DATE: 12/07/06

SHEET 1 OF 3

	NAME		DATE		REVISIONS		REVISIONS	
	DESIGNED	J.M.H.	5/85	6/88	NAME	DATE	NAME	DATE
CHECKED	FMS	C.T.D.	6/85	6/88	GEOMETRICS/K.A.G.	07/02	GEOMETRICS/K.A.G.	08/06
CADD NO.	7800XXXX K.A.G. 09/05							

PLOT DATE = \$DATE\$
 FILE NAME = \$FILES\$
 PLOT SCALE = \$SCALE\$
 USER NAME = \$USER\$