
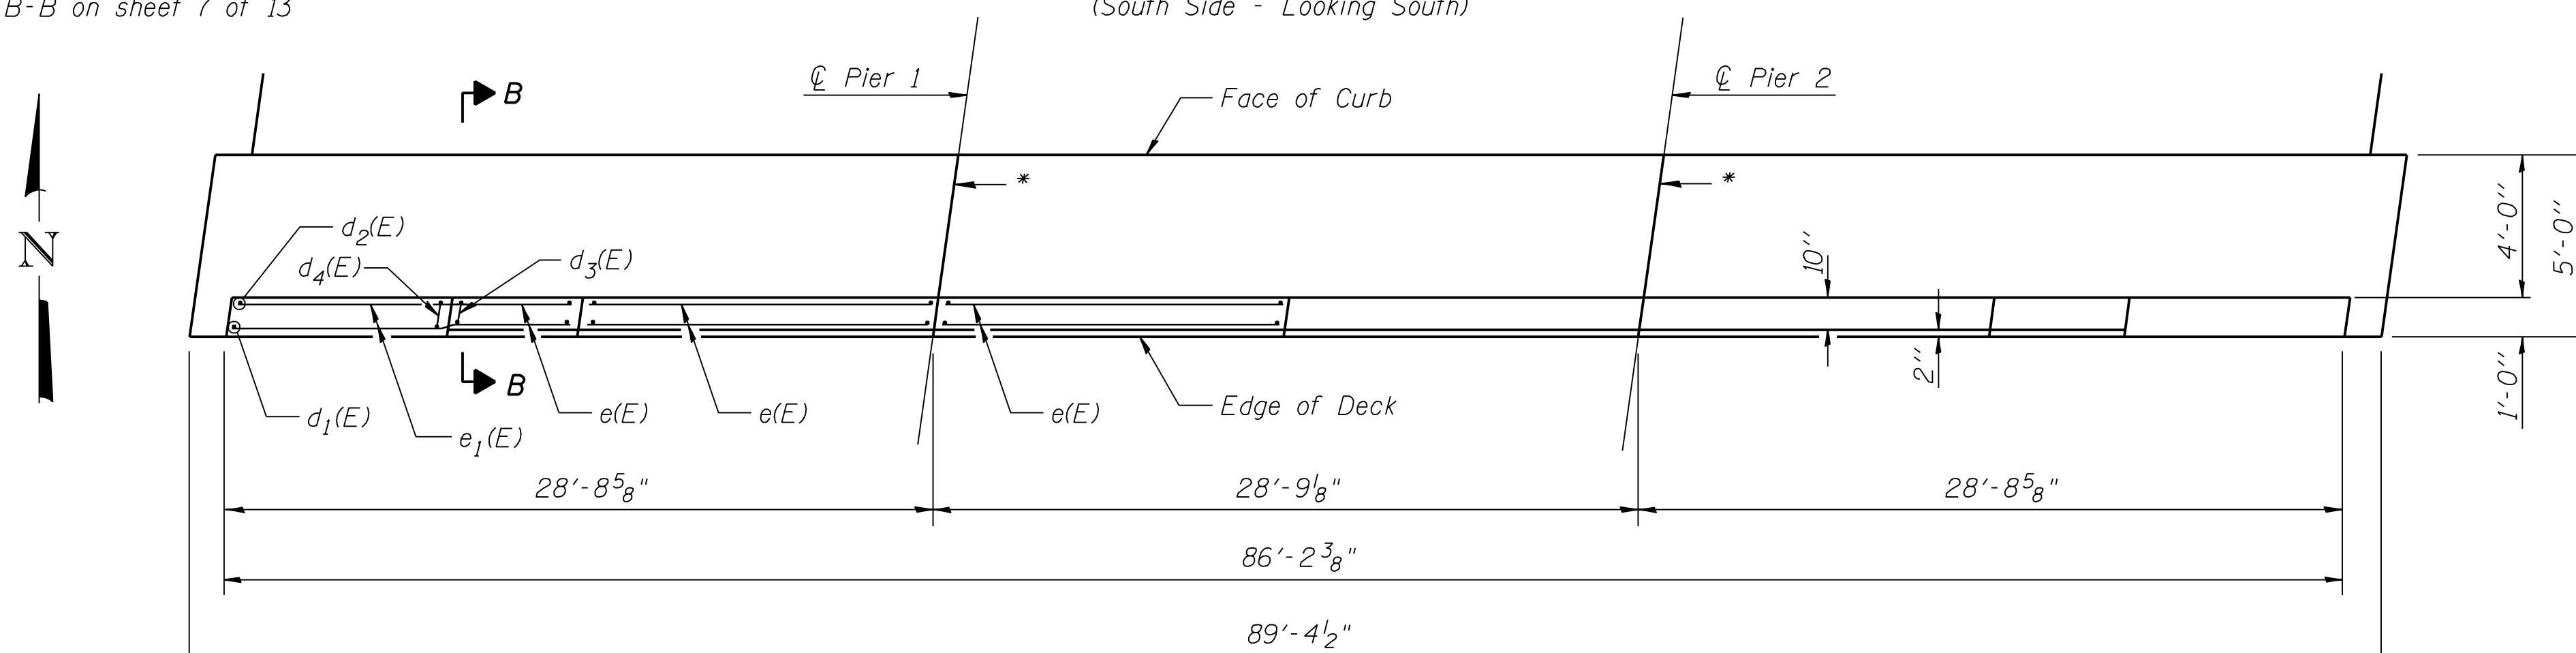
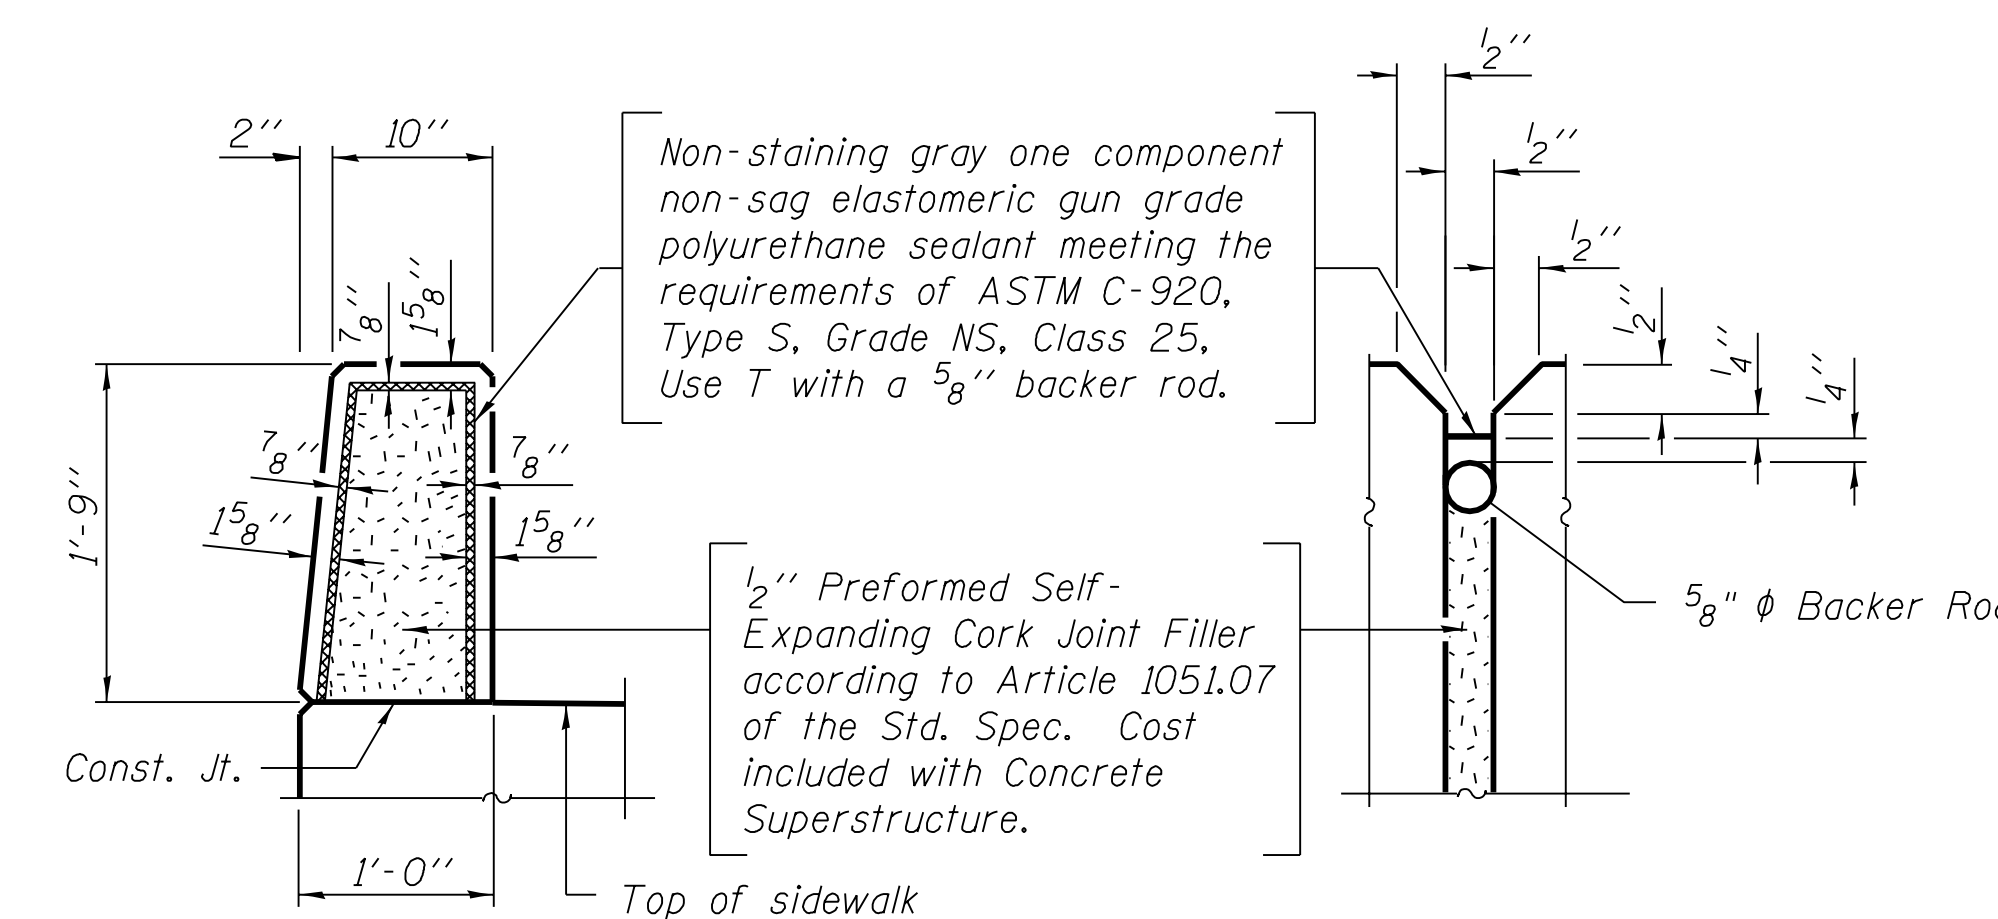
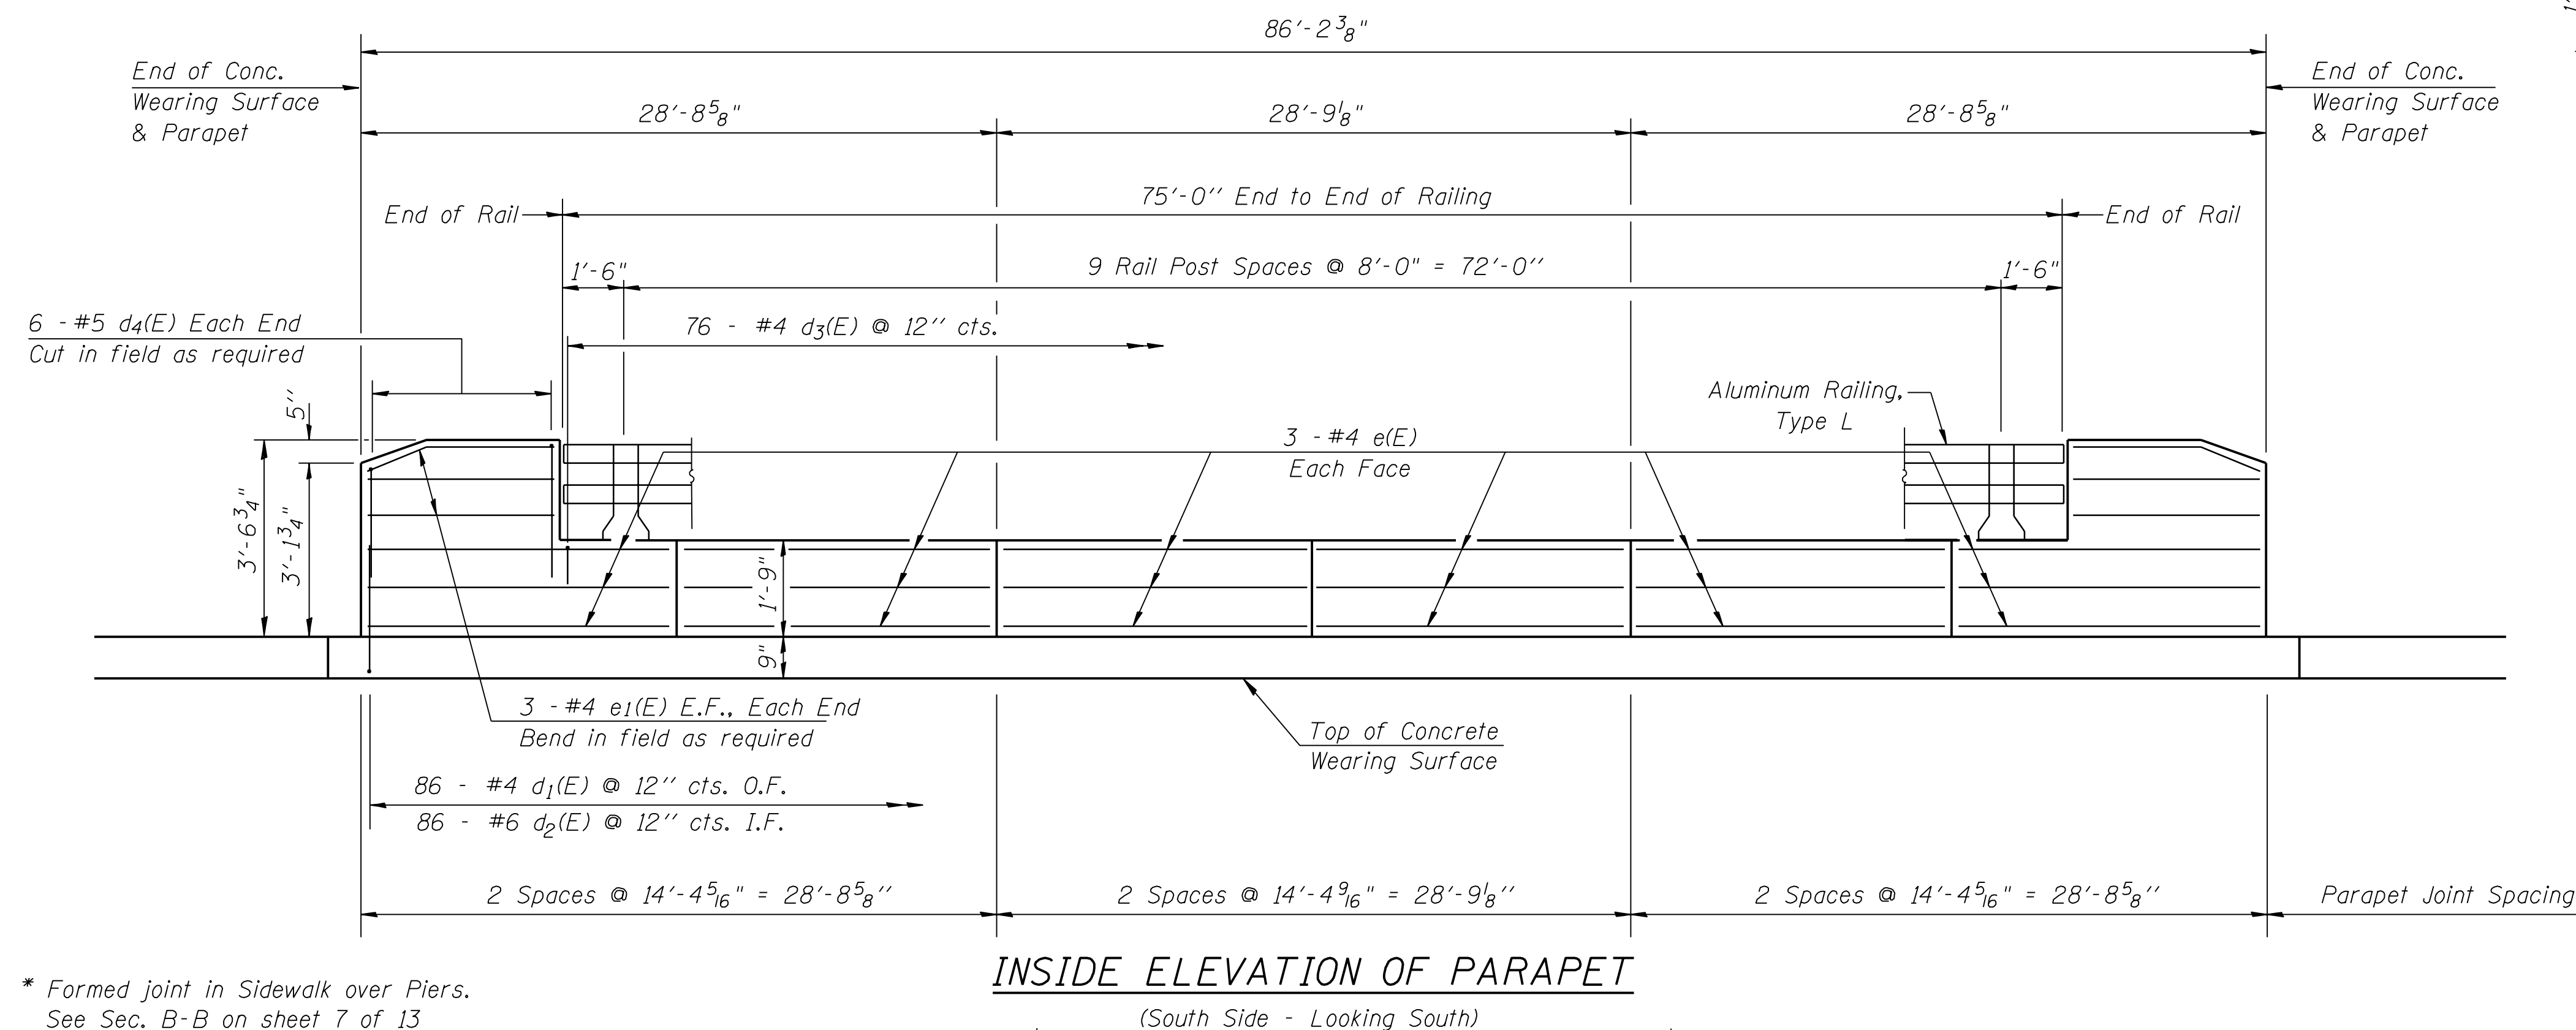
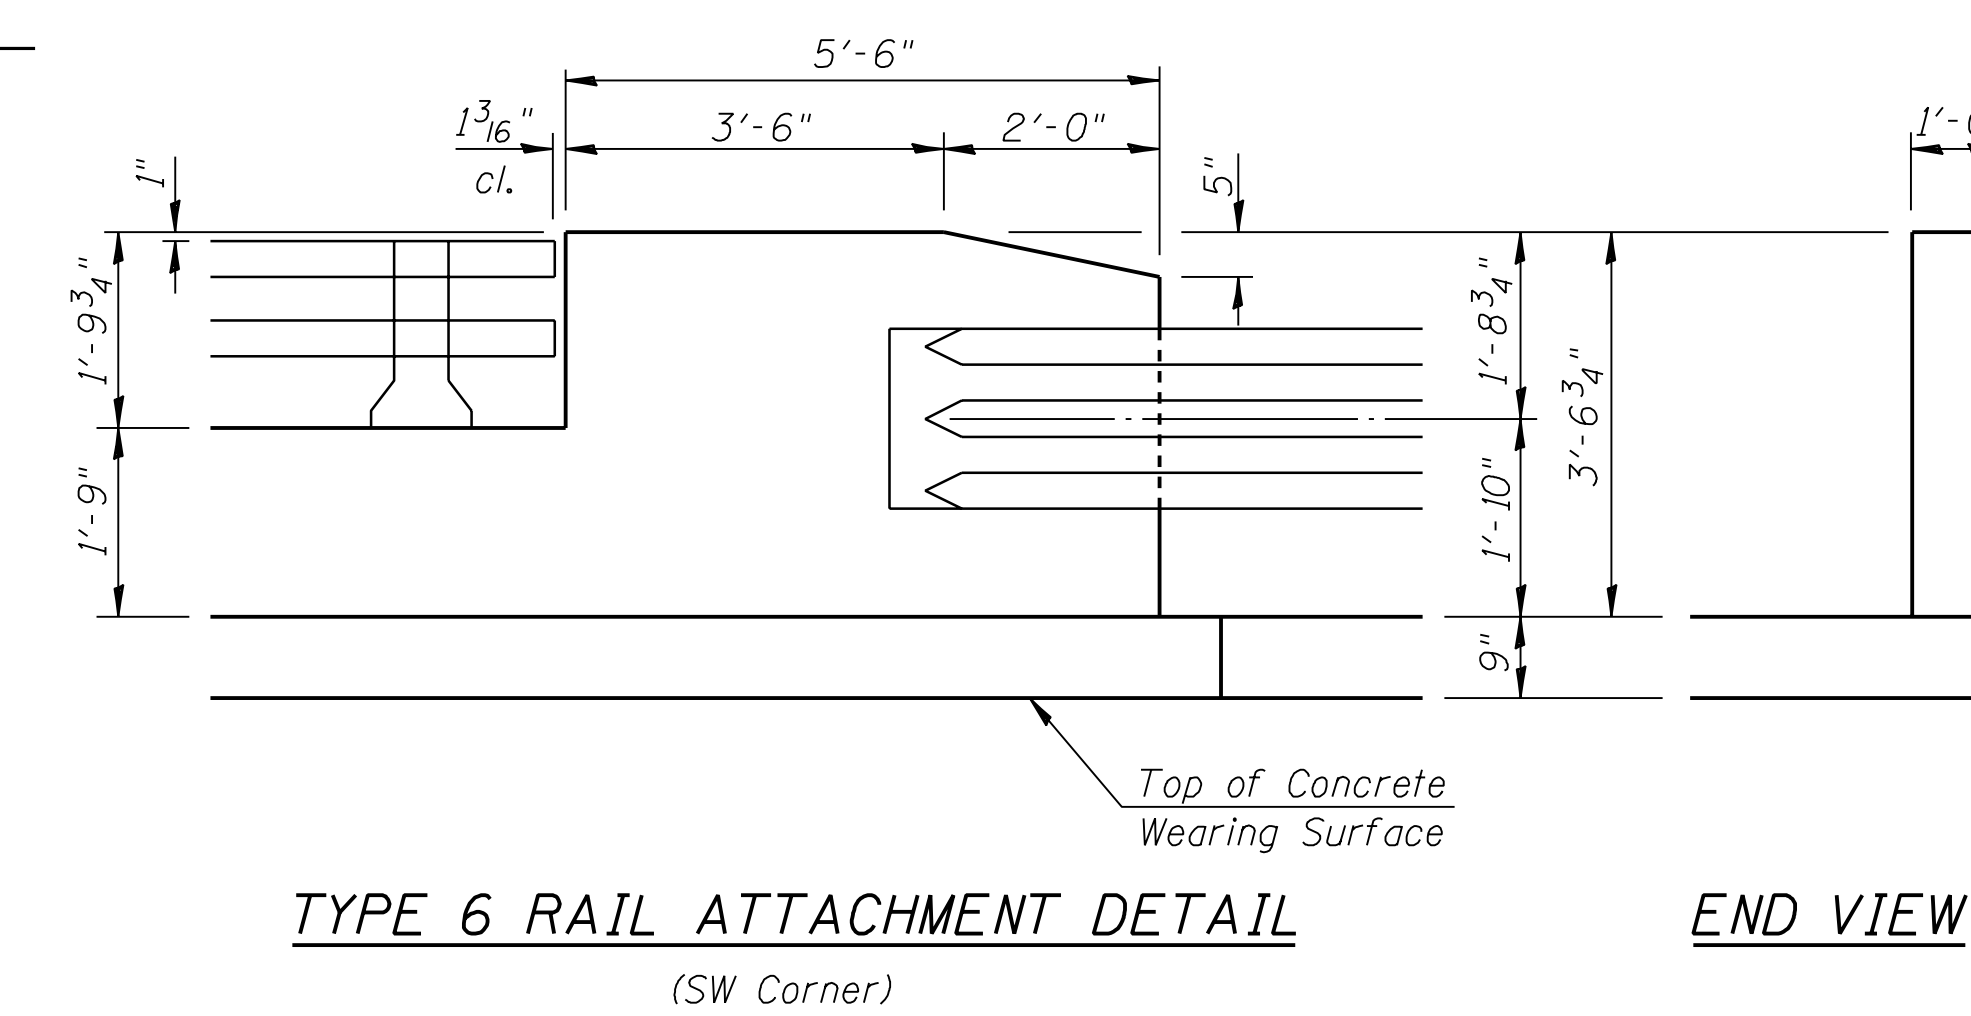


ROUTE NO.	SECTION	COUNTY	TOTAL SHEETS	SHEET NO.
F.A.P. 693	129 B-2	MCLEAN	34	29
FED. ROAD DIST. NO. 5		ILLINOIS PROJECT		
Sheet 8 of 13		CONTRACT #70519		

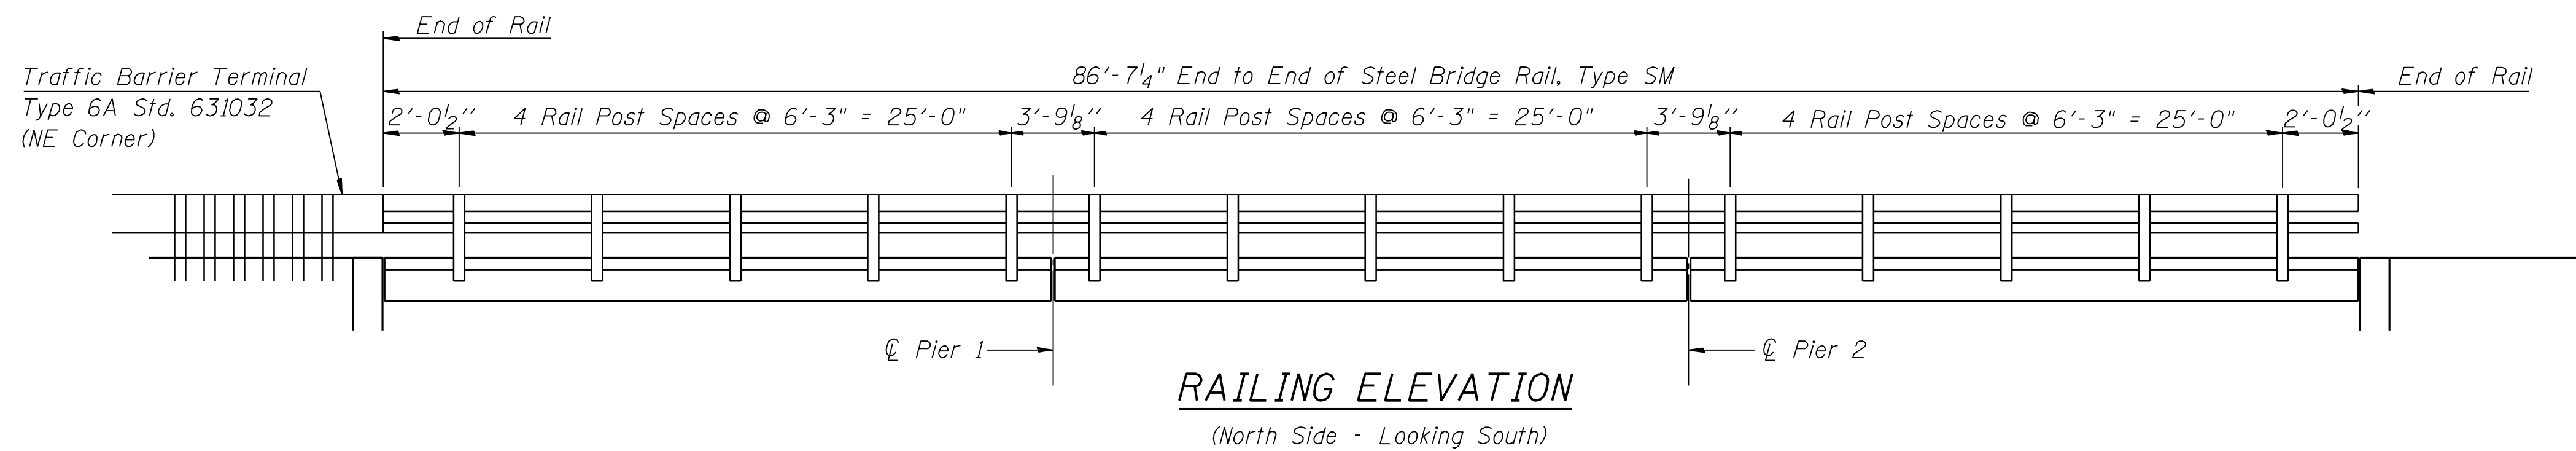

DESIGNED	T.S.H.
CHECKED	M.D.C.
DRAWN	A.A.N.
CHECKED	M.D.C.

O.F. - Outside Face  
I.F. - Inside Face

Notes:  
See sheet 7 of 13 for Section B-B.  
See sheet 10 and 11 of 13 for bridge railing and rail post anchor device details.  
For Reinforcement Bar details see sheet 7 of 13.  
For Bill of Material see sheet 5 of 13.

### SUPERSTRUCTURE DETAILS

ILLINOIS ROUTE 9 OVER SUGAR CREEK  
F.A.P. ROUTE 693 - SEC. 129 B-2  
MCLEAN COUNTY  
STATION 67+94  
STRUCTURE NO. 057-0190

CUMMINS ENGINEERING CORPORATION

JOB #: 2114.5  
FILE: 21145super  
DATE: 12/18/06