


F.A.I. RTE.	SECTION	COUNTY	TOTAL SHEETS	SHEET NO.
74	*	VERMILION	105	13
STA. 1520+00		TO STA. 1535+00		
FED. ROAD DIST. NO.		ILLINOIS FED. AID PROJECT		
• D5 CABLE GUARD 2007-1				



PLAN	SURVEYED	BY	DATE
	PLOTTED		
	CHECKED		
	BY		
	NO. OF WAYS CHECKED		
	CADD FILE NAME		
	NO.		

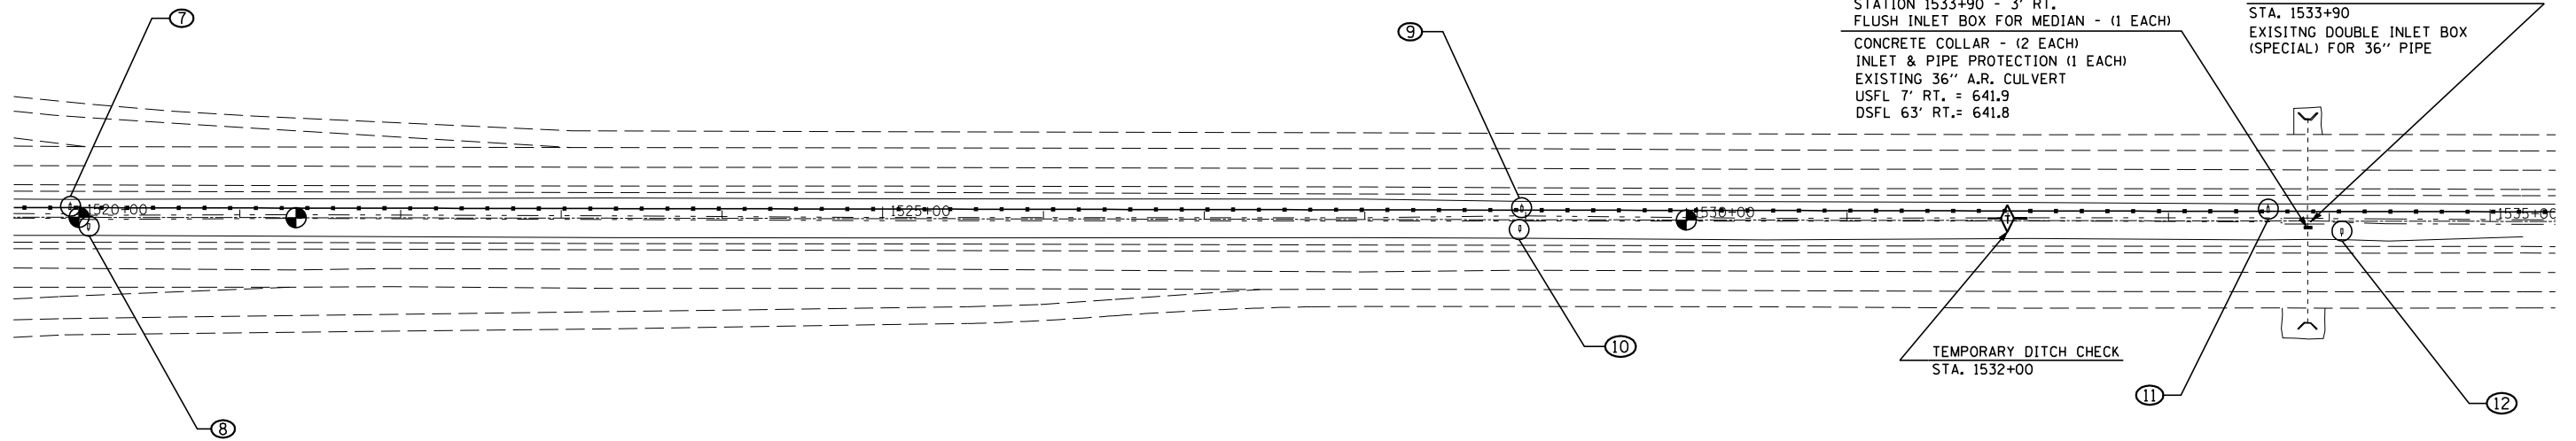

STATION 1533+90 - 3' RT.
 FLUSH INLET BOX FOR MEDIAN - (1 EACH)
 CONCRETE COLLAR - (2 EACH)
 INLET & PIPE PROTECTION (1 EACH)
 EXISTING 36" A.R. CULVERT
 USFL 7' RT. = 641.9
 DSFL 63' RT. = 641.8


MEDIAN INLET BOX REMOVAL (1 EACH)
 STA. 1533+90
 EXISTING DOUBLE INLET BOX
 (SPECIAL) FOR 36" PIPE

TEMPORARY DITCH CHECK
 STA. 1532+00

⊕ PIPE UNDERDRAIN, 4" (SPECIAL), SEE SCHEDULE PAGE #5

PROFILE	SURVEYED	BY	DATE
	PLOTTED		
	CHECKED		
	BY		
	NO. OF WAYS CHECKED		
	STRUCTURE NOTATIONS CHRD		
	NO.		

PLOT DATE = 12/13/2006
 FILE NAME = c:\projects\056606\151\work\00170546\sheet13.dgn
 PLOT SCALE = 1/8" = 100' / IN.
 USER NAME = creigr

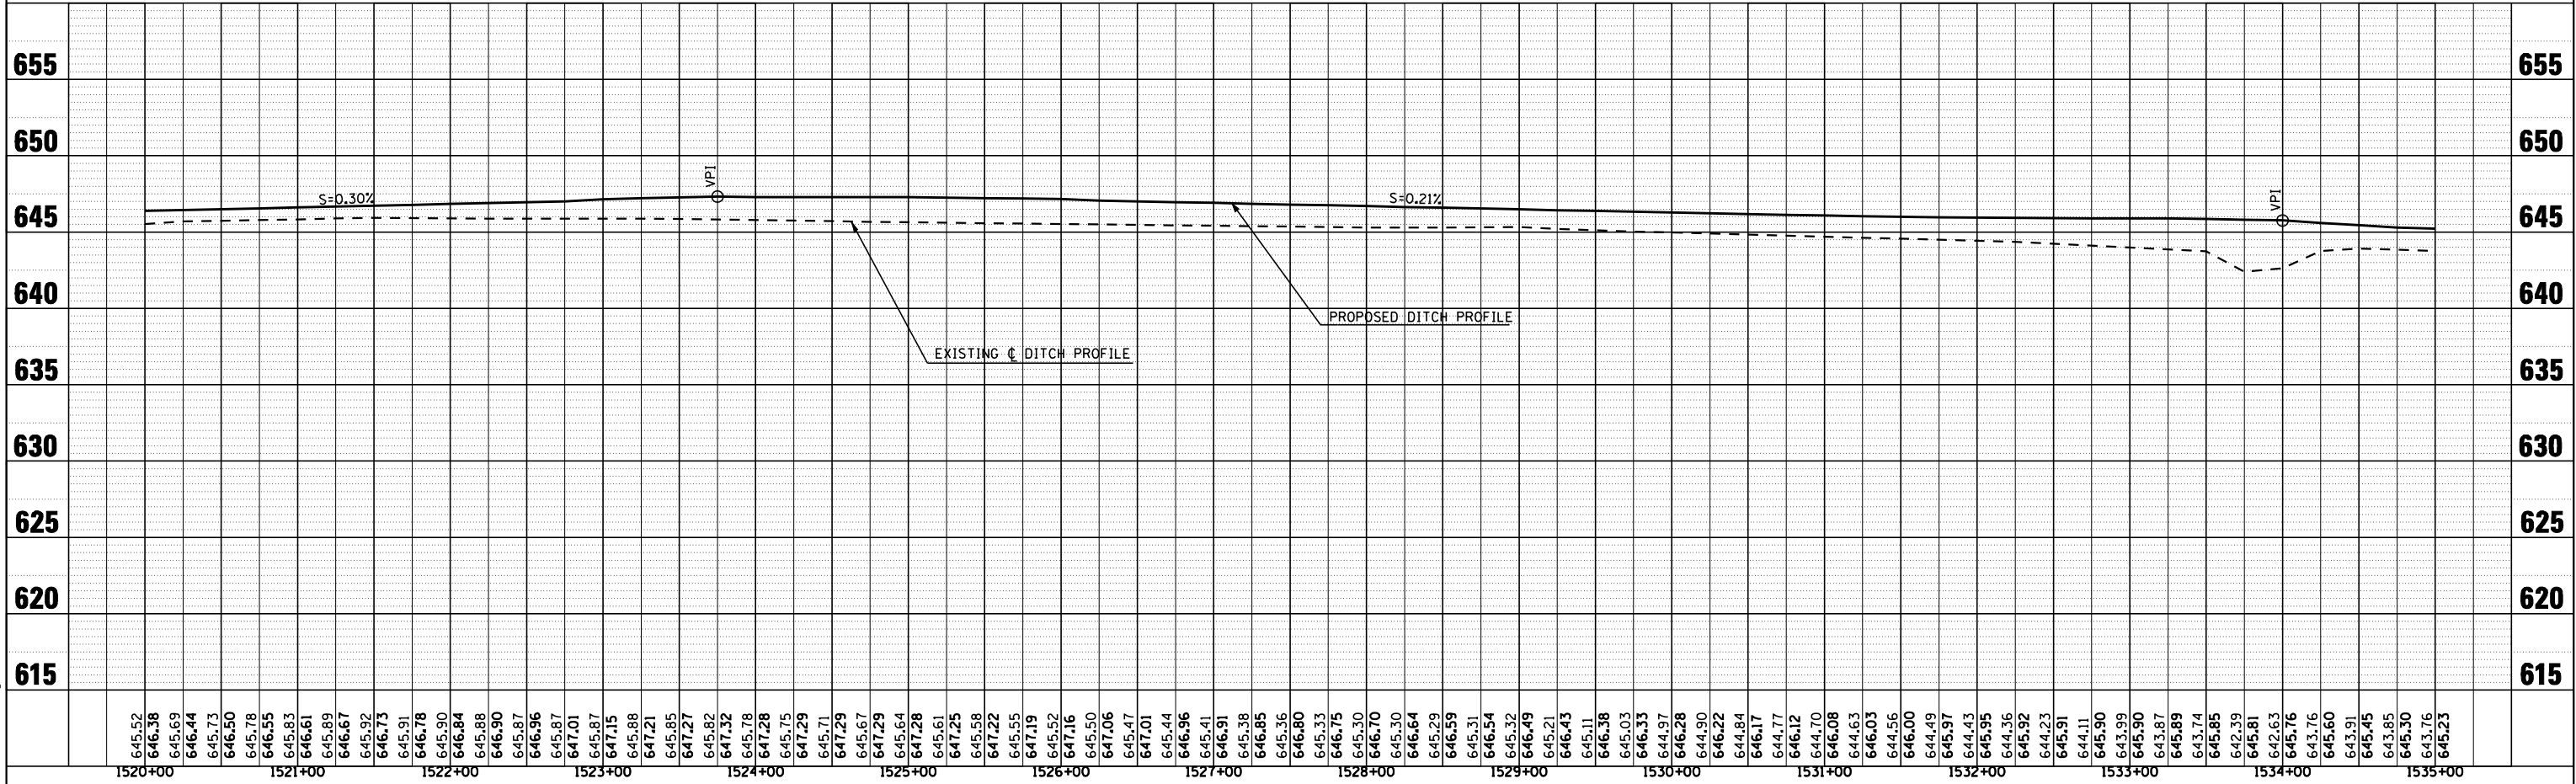

645.52	1520+00	646.38	1521+00	645.83	1522+00	647.01	1523+00	647.21	1524+00	647.29	1525+00	647.22	1526+00	647.19	1527+00	646.85	1528+00	646.59	1529+00	646.38	1530+00	646.03	1531+00	645.92	1532+00	644.23	1533+00	643.87	1534+00	643.76	1535+00
--------	---------	--------	---------	--------	---------	--------	---------	--------	---------	--------	---------	--------	---------	--------	---------	--------	---------	--------	---------	--------	---------	--------	---------	--------	---------	--------	---------	--------	---------	--------	---------