


F.A. RTE.	SECTION	COUNTY	TOTAL SHEETS	SHEET NO.
74	*	VERMILION	105	19
STA. 2025+00		TO STA. 2032+00		
FED. ROAD DIST. NO.	ILLINOIS	FED. AID PROJECT		

• D5 CABLE GUARD 2007-1

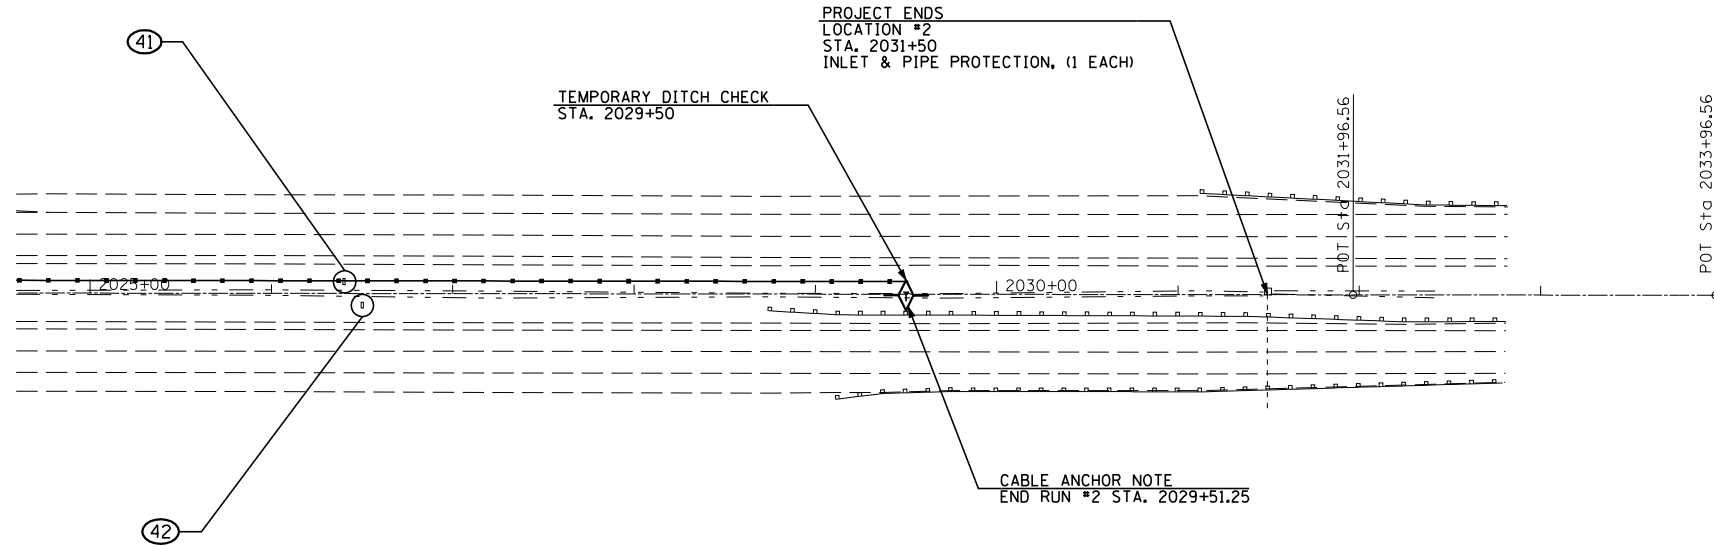

PLAN	SURVEYED	BY	DATE
NOTE BOOK NO.	PLOTTED		
	PT. OF WAY CHECKED		
	CADD FILE NAME		



PROFILE	SURVEYED	BY	DATE
NOTE BOOK NO.	PLOTTED		
	MAN NOTED		
	STRUCTURE NOTATIONS CHKD		

PLOT DATE = 12/13/2006
 FILE NAME = c:\projects\0566006 (v8)\boomer\4743sheet1.dgn
 PLOT SCALE = 1/8"=1'-0" / IN.
 USER NAME = creigr

