

F.A.I. RTE.	SECTION	COUNTY	TOTAL SHEETS	SHEET NO.
74		VERMILION	105	30
STA. 1513+00.00		TO STA. 1514+00.00		
FED. ROAD DIST. NO.		ILLINOIS FED. AID PROJECT		
*D5 CABLE GUARD POOT-1				

BY	DATE


NO.	AREAS CHECKED

BY	DATE

NO.	AREAS CHECKED

PLOT DATE = 12/12/2006  
 FILE NAME = I:\1066666666\1066666666.dwg  
 PLOT SCALE = 1/8" = 1' IN.  
 USER NAME = craige

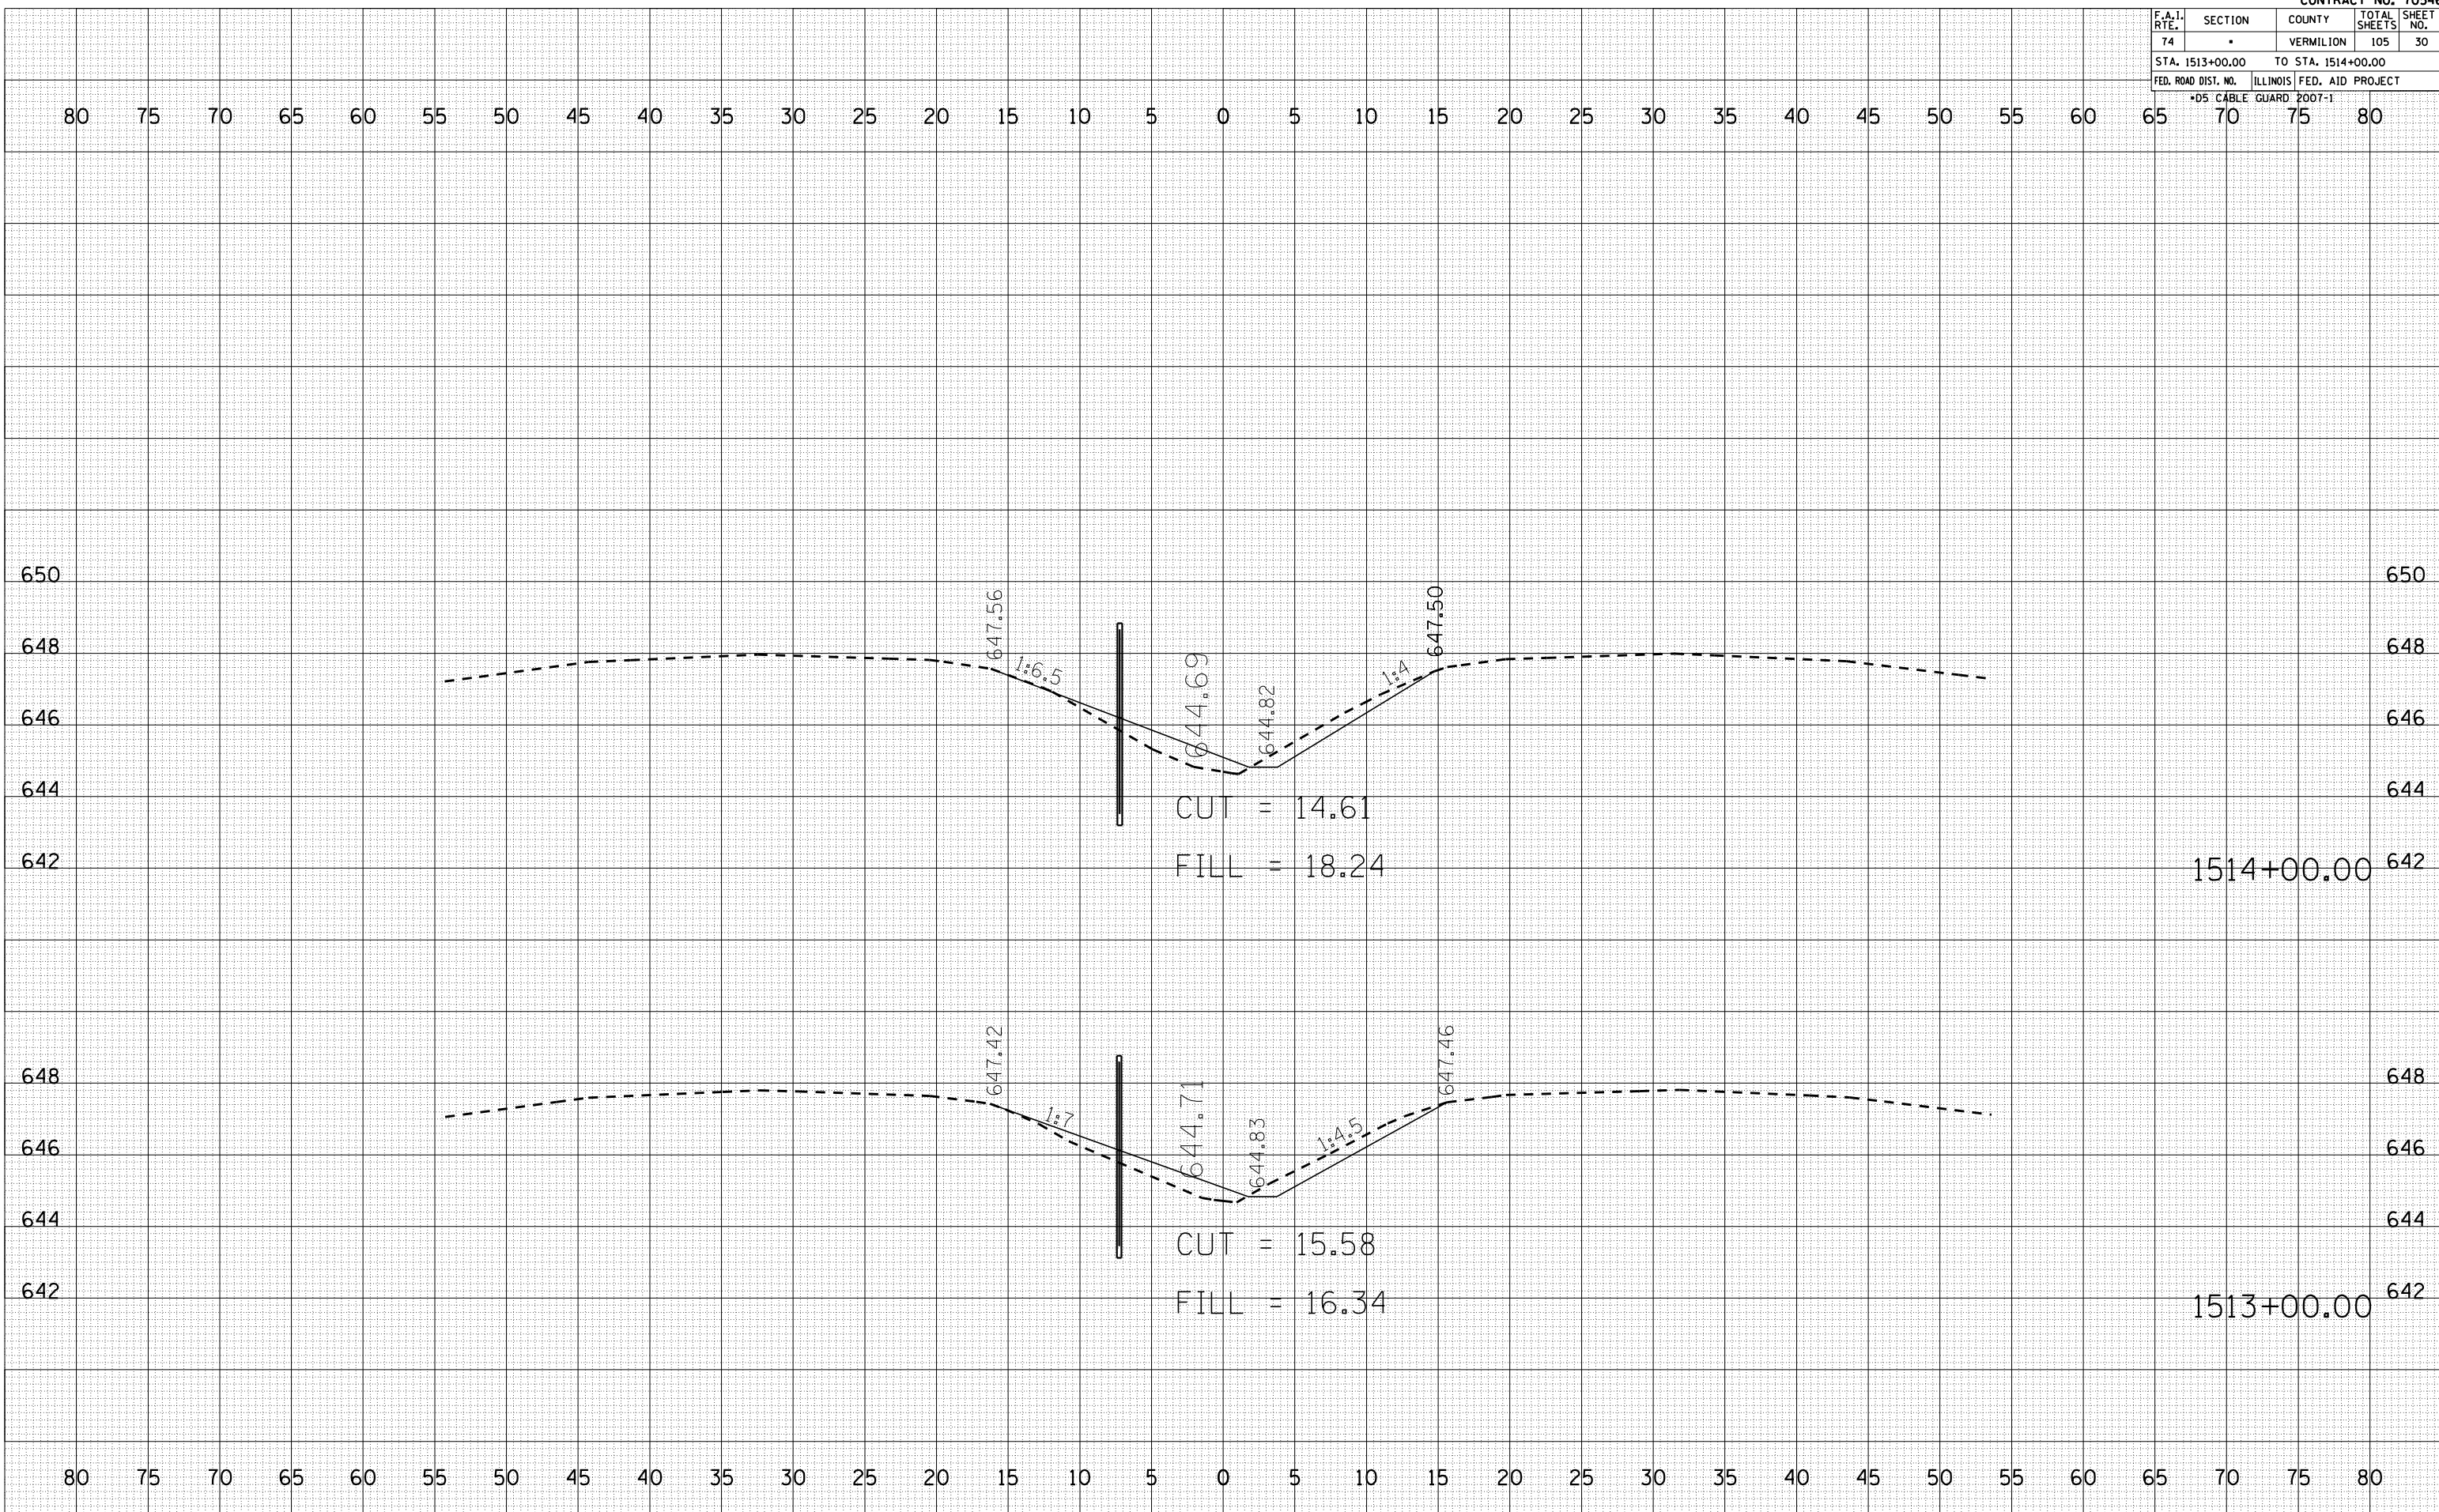

80 75 70 65 60 55 50 45 40 35 30 25 20 15 10 5 0 5 10 15 20 25 30 35 40 45 50 55 60 65 70 75 80

650 648 646 644 642 1514+00.00 642

648 646 644 642 1513+00.00 642

80 75 70 65 60 55 50 45 40 35 30 25 20 15 10 5 0 5 10 15 20 25 30 35 40 45 50 55 60 65 70 75 80