

F.A.I. RTE.	SECTION	COUNTY	TOTAL SHEETS	SHEET NO.
74		VERMILION	105	47
STA. 1535+00.00		TO STA. 1536+00.00		
FED. ROAD DIST. NO.		ILLINOIS FED. AID PROJECT		
*D5 CABLE GUARD POOT-1				


BY	DATE

FINAL SURVEY	SURVEYED	PLOTTED	NO. OF AREAS CHECKED

BY	DATE

ORIGINAL SURVEY	SURVEYED	PLOTTED	NO. OF AREAS CHECKED

PLOT DATE = 12/12/2006
 FILE NAME = 1015582
 PLOT SCALE = 1" = 40'
 USER NAME = craige

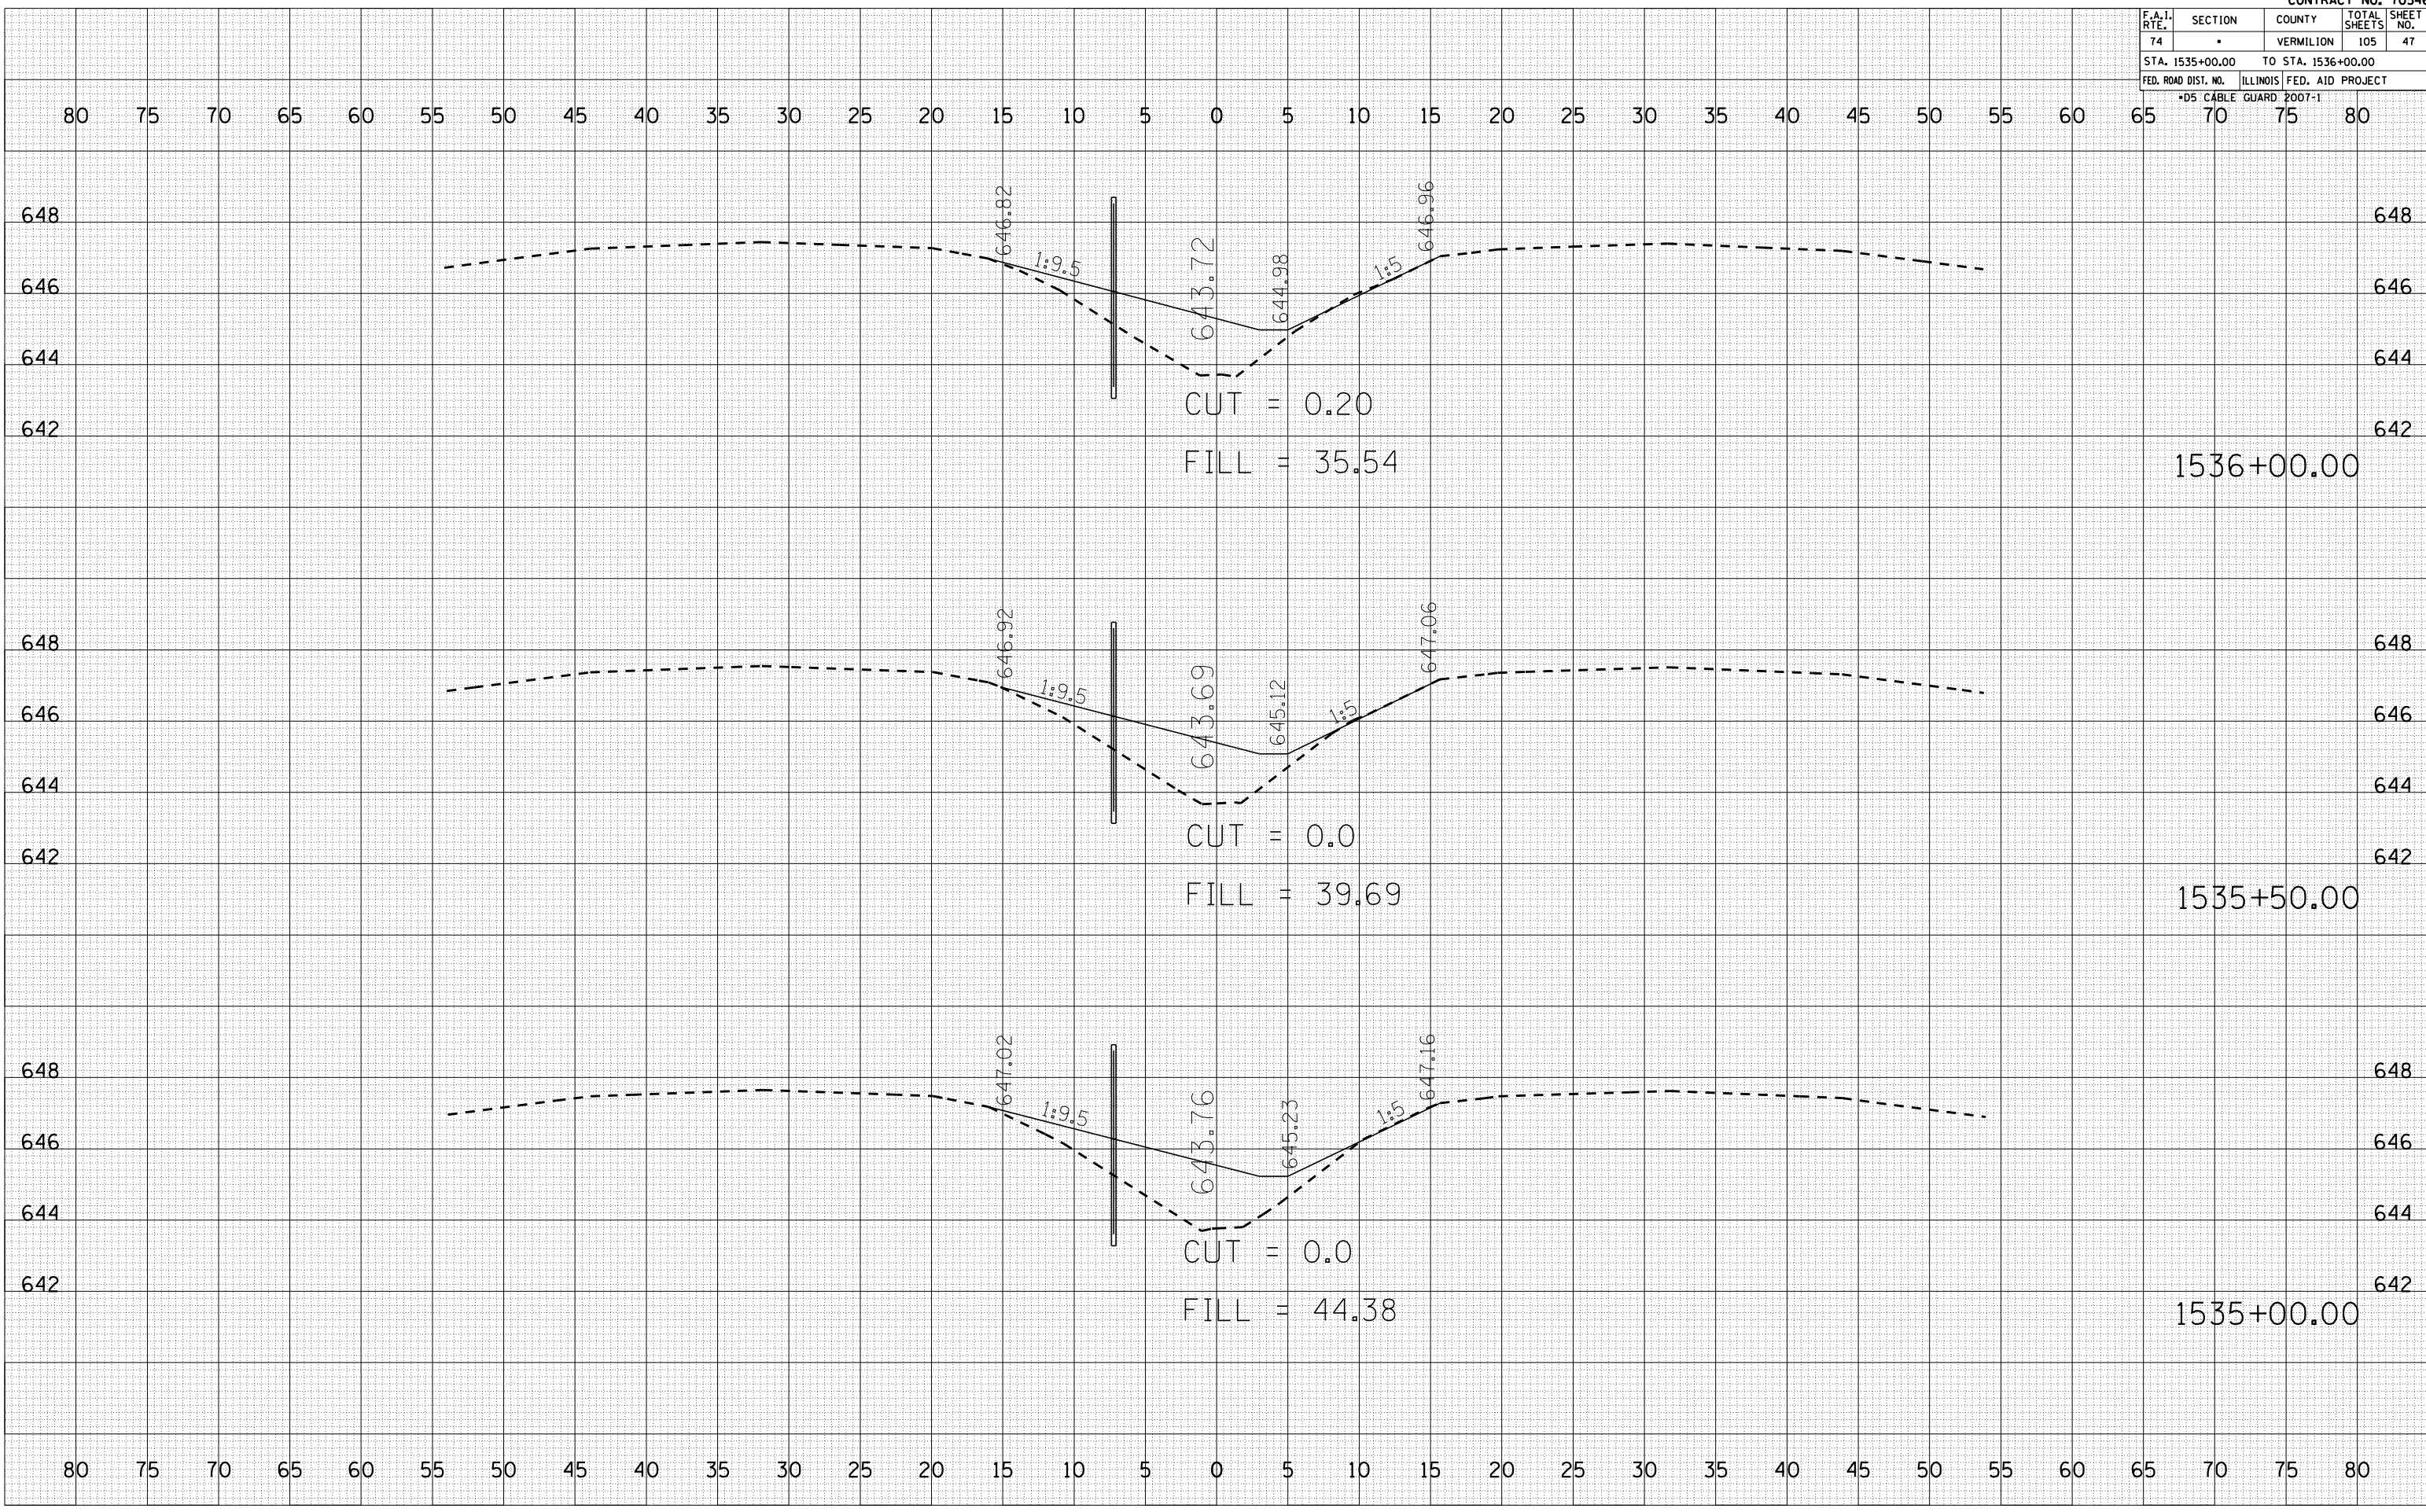

80 75 70 65 60 55 50 45 40 35 30 25 20 15 10 5 0 5 10 15 20 25 30 35 40 45 50 55 60 65 70 75 80

648 646 644 642

1536+00.00

1535+50.00

1535+00.00

80 75 70 65 60 55 50 45 40 35 30 25 20 15 10 5 0 5 10 15 20 25 30 35 40 45 50 55 60 65 70 75 80