


F.A.I. RTE.	SECTION	COUNTY	TOTAL SHEETS	SHEET NO.
74	*	VERMILION	105	73
STA. 1568+50.00		TO STA. 1569+00.00		
FED. ROAD DIST. NO.		ILLINOIS FED. AID PROJECT		
*D5 CABLE GUARD POOT-1				

80 75 70 65 60 55 50 45 40 35 30 25 20 15 10 5 0 5 10 15 20 25 30 35 40 45 50 55 60 65 70 75 80

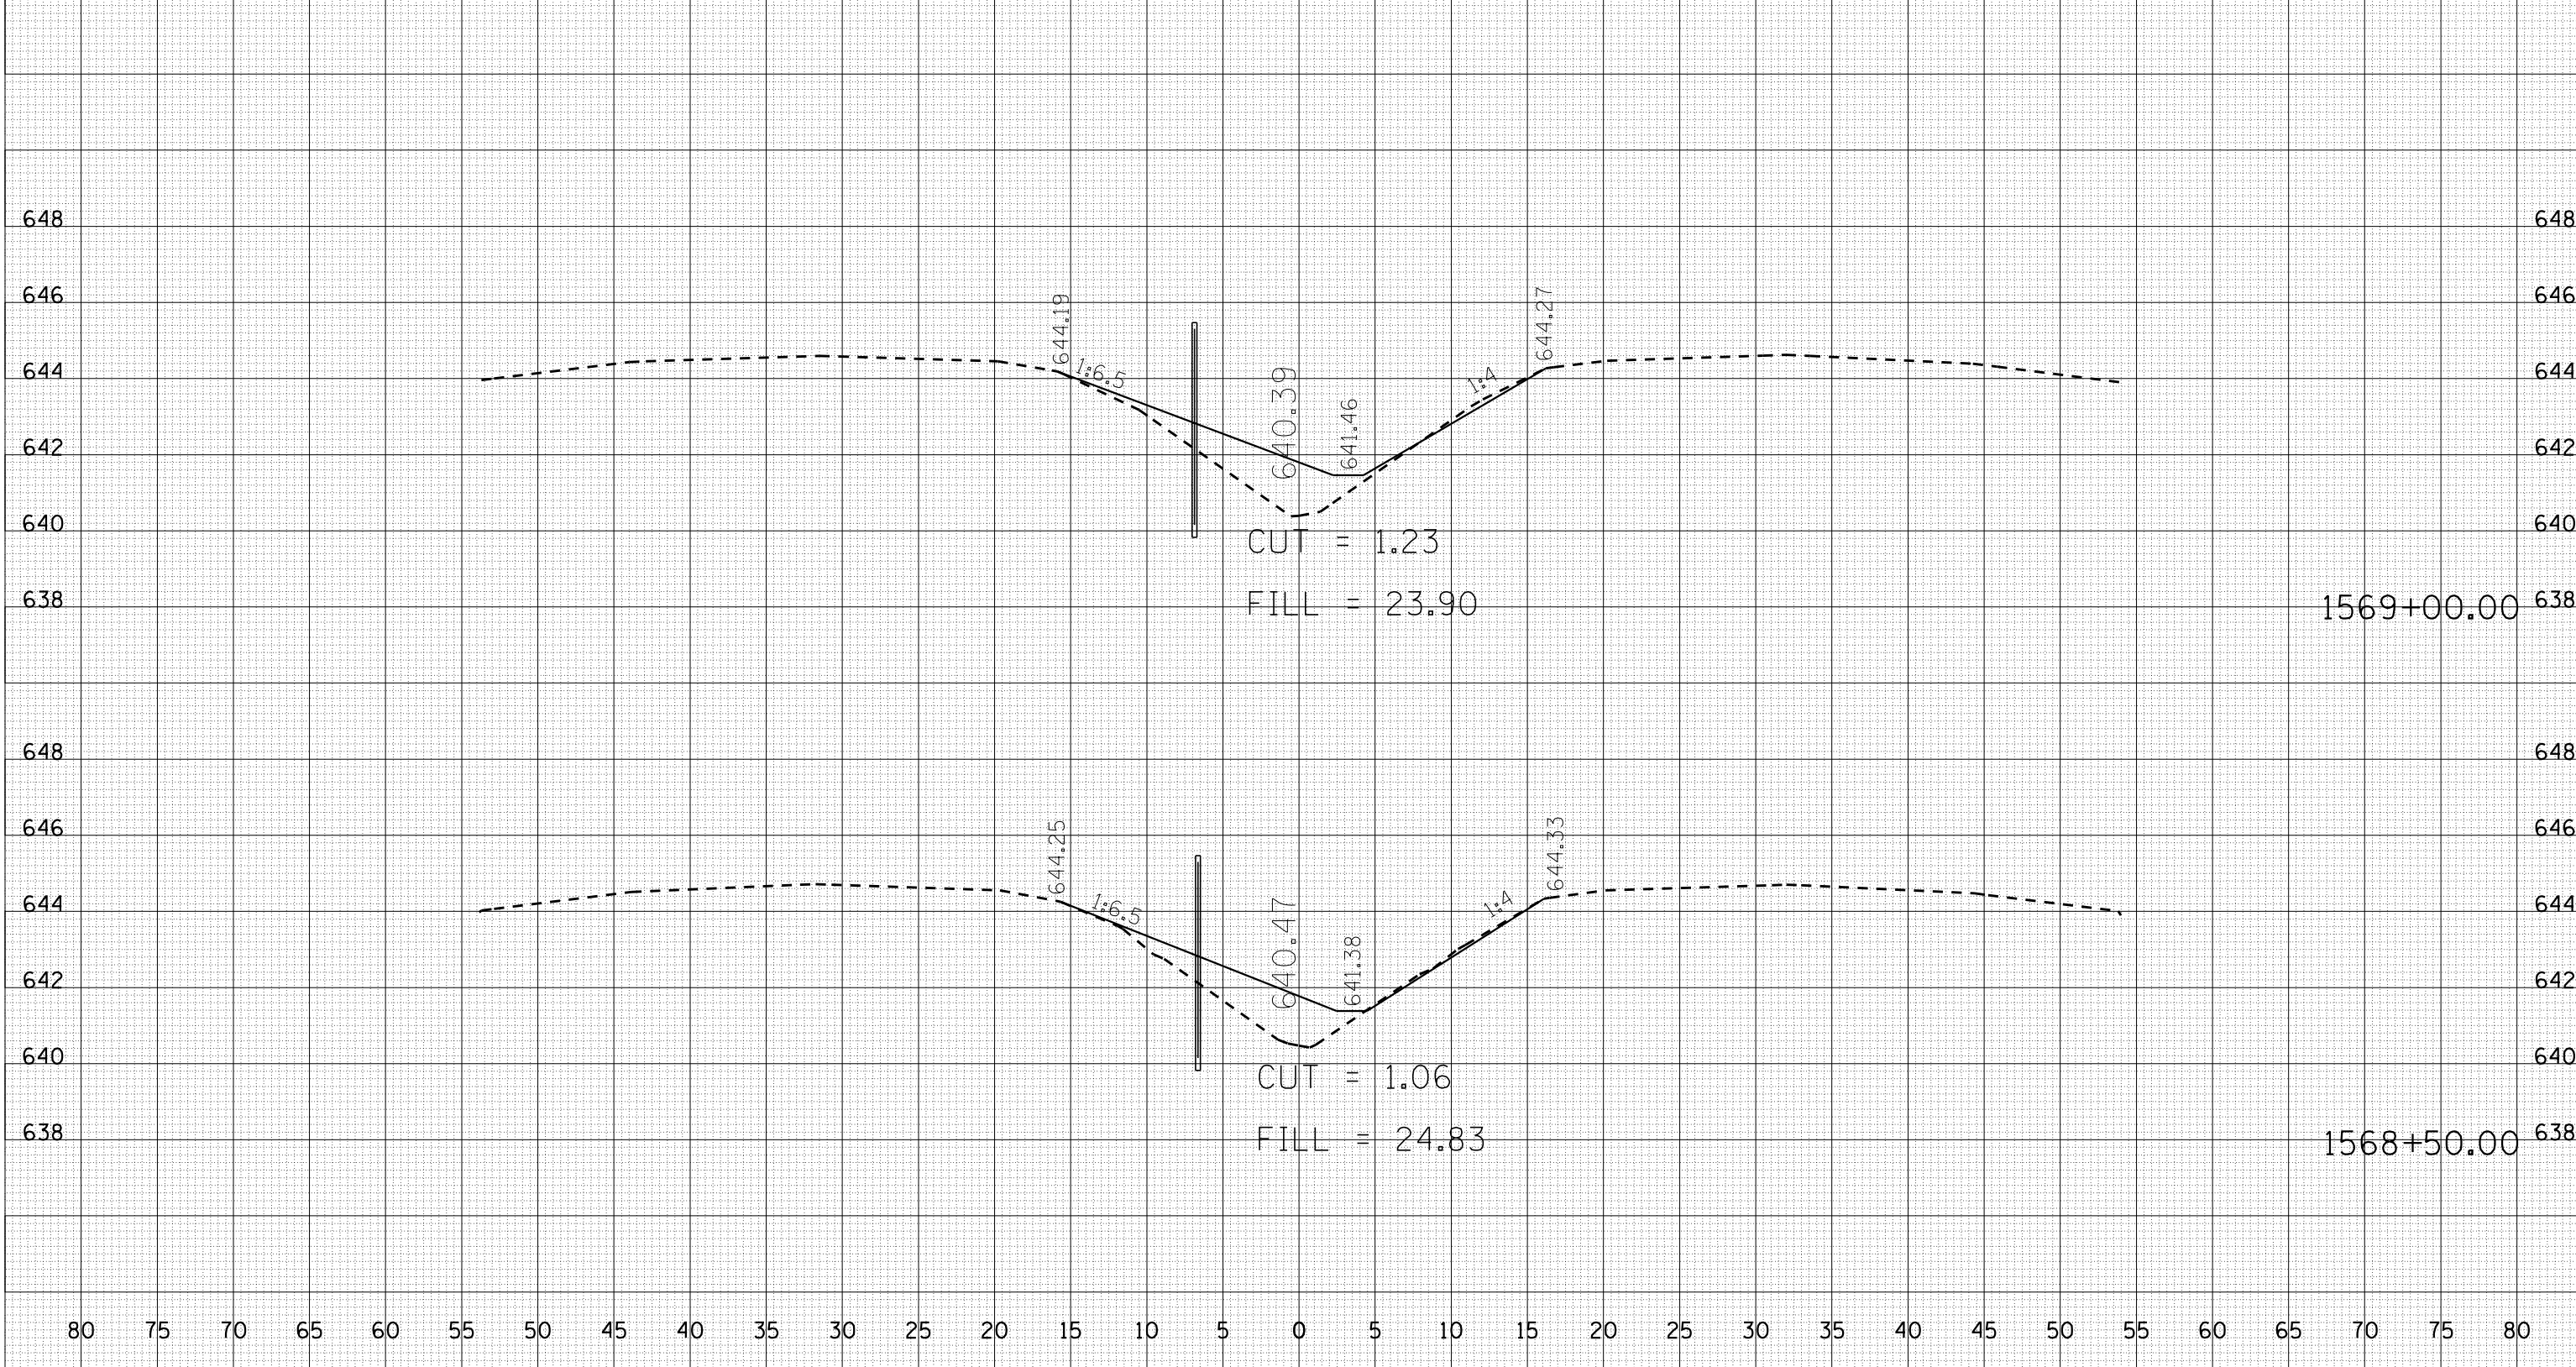

BY	DATE

BY	DATE

PLOT DATE = 12/12/2006  
 FILE NAME = I:\Roadwork\70546\70546.dwg  
 PLOT SCALE = 1/8" = 1'-0"  
 USER NAME = craige