

F.A.I. RTE.	SECTION	COUNTY	TOTAL SHEETS	SHEET NO.
57&74	*	**	151	12


* D5 CABLE GUARD 2007-2
 ** CHAMPAIGN, DEWITT & DOUGLAS

**LOCATION #2
 PESOTUM**

EXISTING TYPICAL CROSS SECTION

I-57 MEDIAN

STATION	TO	STATION
174+00.00	217+50.00	216+00.00
	CL F.A.I. 57	251+00.00

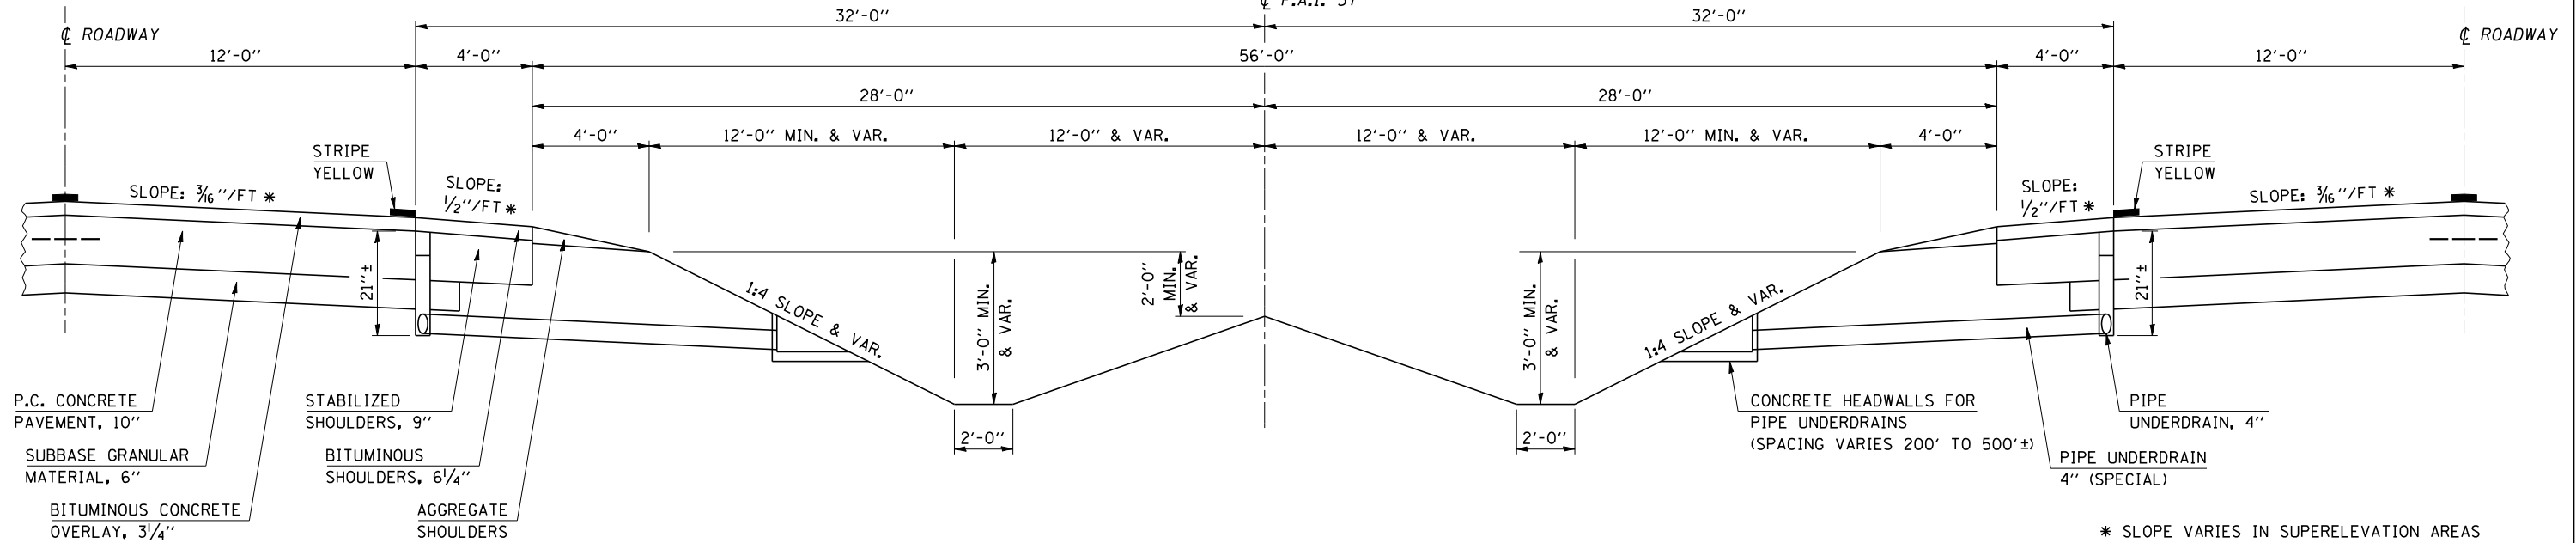


* SLOPE VARIES IN SUPERELEVATION AREAS WITH A MAXIMUM OF 0.08 FT/FT DIFFERENCE IN PAVEMENT SLOPE AND SHOULDER SLOPE

PROPOSED TYPICAL CROSS SECTION

I-57 MEDIAN

STATION	TO	STATION
174+00.00	217+50.00	216+00.00
	CL F.A.I. 57	251+00.00

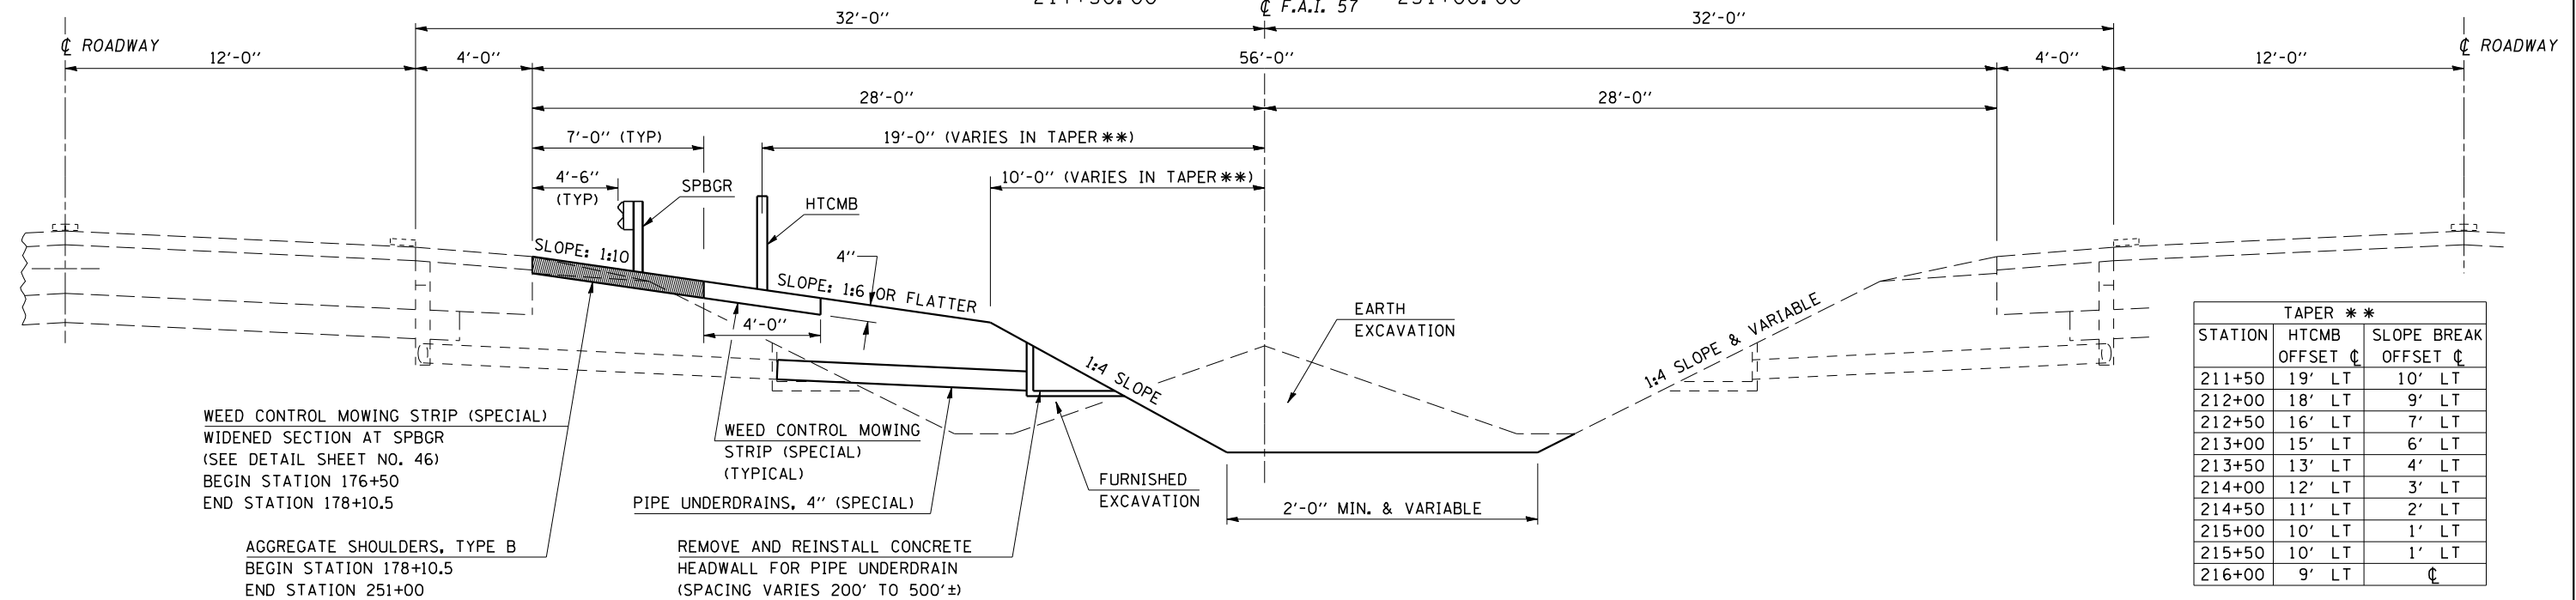

WEED CONTROL MOWING STRIP (SPECIAL)
 WIDENED SECTION AT SPBGR
 (SEE DETAIL SHEET NO. 46)
 BEGIN STATION 176+50
 END STATION 178+10.5

AGGREGATE SHOULDERS, TYPE B
 BEGIN STATION 178+10.5
 END STATION 251+00

REMOVE AND REINSTALL CONCRETE
 HEADWALL FOR PIPE UNDERDRAIN
 (SPACING VARIES 200' TO 500'±)

STATION	TAPER **	
	HTCMB OFFSET CL	SLOPE BREAK OFFSET CL
211+50	19' LT	10' LT
212+00	18' LT	9' LT
212+50	16' LT	7' LT
213+00	15' LT	6' LT
213+50	13' LT	4' LT
214+00	12' LT	3' LT
214+50	11' LT	2' LT
215+00	10' LT	1' LT
215+50	10' LT	1' LT
216+00	9' LT	CL

PLOT DATE = 12/1/2006
 FILE NAME = c:\projects\70547\70547.dgn
 PLOT SCALE = 42.3525' / IN.
 USER NAME = phillipsj