


F.A.I. RTE.	SECTION	COUNTY	TOTAL SHEETS	SHEET NO.
57&74	*	**	151	46

* D5 CABLE GUARD 2007-2
 ** CHAMPAIGN, DEWITT & DOUGLAS

WEED CONTROL MOWING STRIP (SPECIAL) WIDENED SECTION AT SPBGR STA 176+50 TO STA 178+36.5

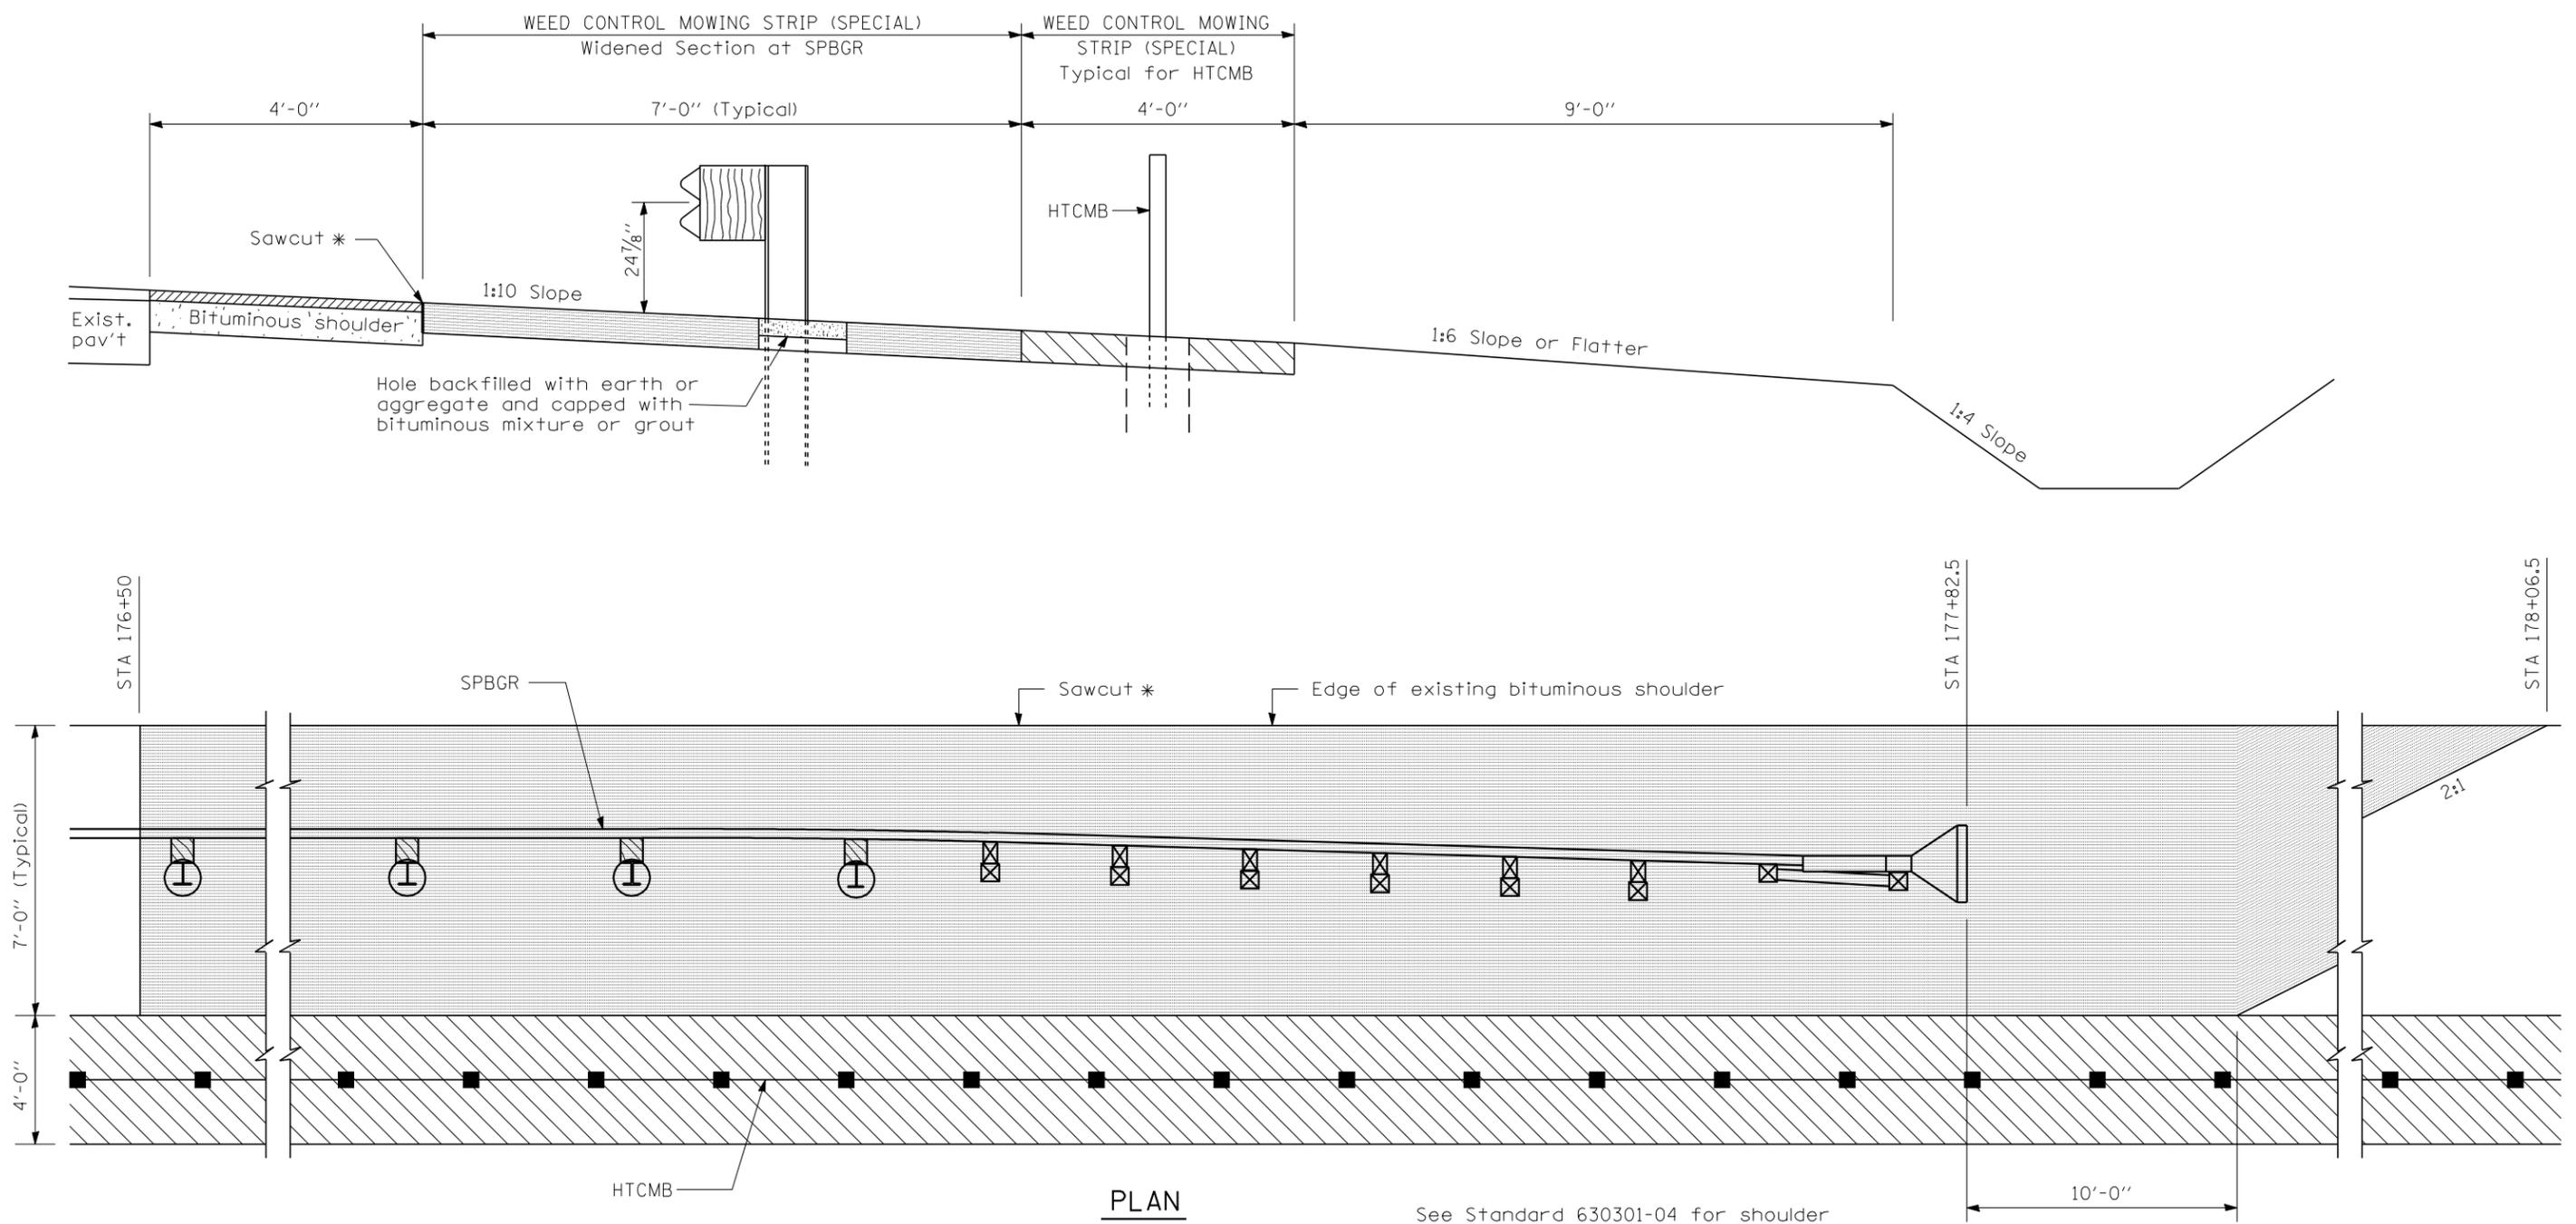

* A Full Depth Saw Cut shall be made along the outside edge of the existing bituminous shoulder a maximum of 4" from the edge of shoulder. The saw cut shall be straight and shall be made with an approved concrete saw. Care shall be taken to prevent damage to shoulder which is to remain in place. All work associated with the saw cut and removal of bituminous shoulder material will not be measured for payment and shall be included in the contract unit price per square yard for "WEED CONTROL MOWING STRIP (SPECIAL)".

See Standard 630301-04 for shoulder widening details of guardrail not shown.

- WEED CONTROL MOWING STRIP (SPECIAL) Widened Section at SPBGR
- WEED CONTROL MOWING STRIP (SPECIAL) Typical for HTCMB

ILLINOIS DEPARTMENT OF TRANSPORTATION
WEED CONTROL MOWING STRIP (SP)
WIDENED SECTION AT SPBGR
STA 176+50 TO STA 178+06.5

SCALE: NA
 DATE: 10/03/06

DRAWN BY: CADD
 CHECKED BY:

PLOT DATE = 10/31/2006
 FILE NAME = c:\projects\596106 (v8)\station\70547.dgn
 PLOT SCALE = 1/8" = 1'-0"
 USER NAME = philipj