


F.A.P. RTE.	SECTION	COUNTY	TOTAL SHEETS	SHEET NO.
709	(104)PP07	CHAMPAIGN	11	6
STA.		TO STA.		
FED. ROAD DIST. NO.		ILLINOIS	FED. AID PROJECT	


PROPOSED TYPICAL CROSS SECTION ①

STATION 1450+95.00 TO STATION 1648+00.00 (BK)
 STATION 1647+98.80 (AH) TO STATION 1650+68.35 ②
 RT. STATION 1650+68.35 TO RT. STATION 1653+54.78 ②
 ② LT. STATION 1673+21.54 TO LT. STATION 1676+09.97 ②
 STATION 1676+09.97 TO STATION 1741+58.00

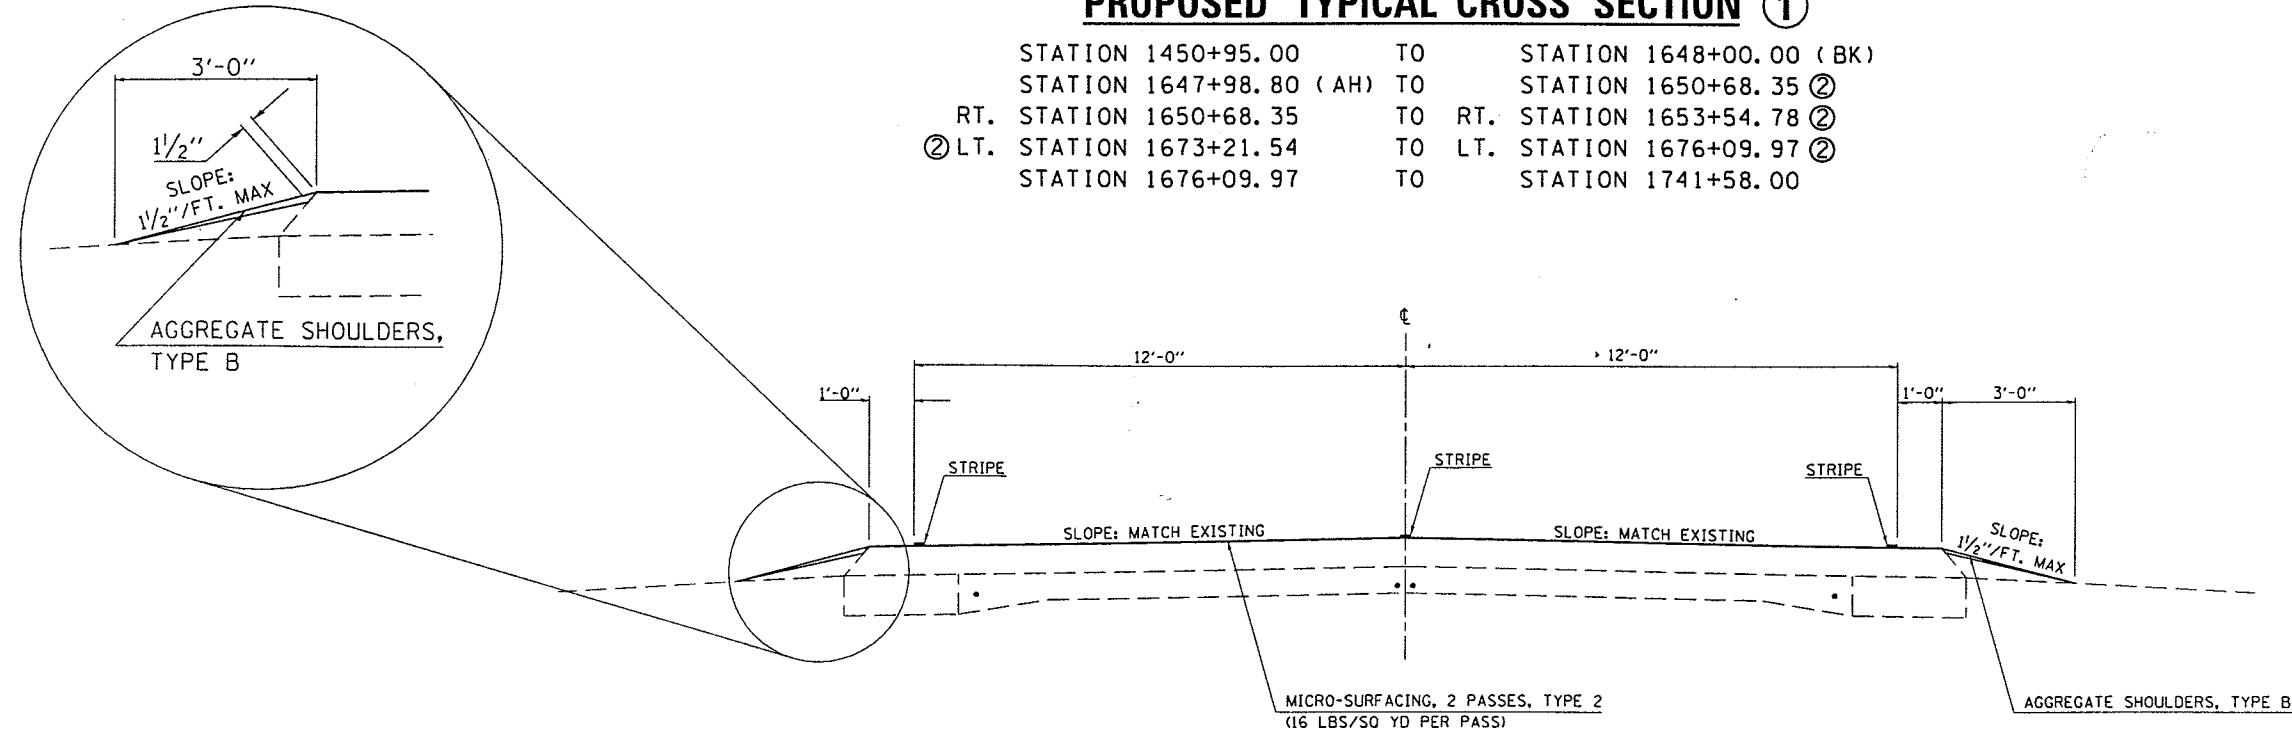

PROPOSED TYPICAL CROSS SECTION ②

① LT. STATION 1650+68.35 TO LT. STATION 1653+54.78 ①
 ① STATION 1653+54.78 TO STATION 1673+21.54 ①
 ① RT. STATION 1673+21.54 TO RT. STATION 1676+09.97 ①

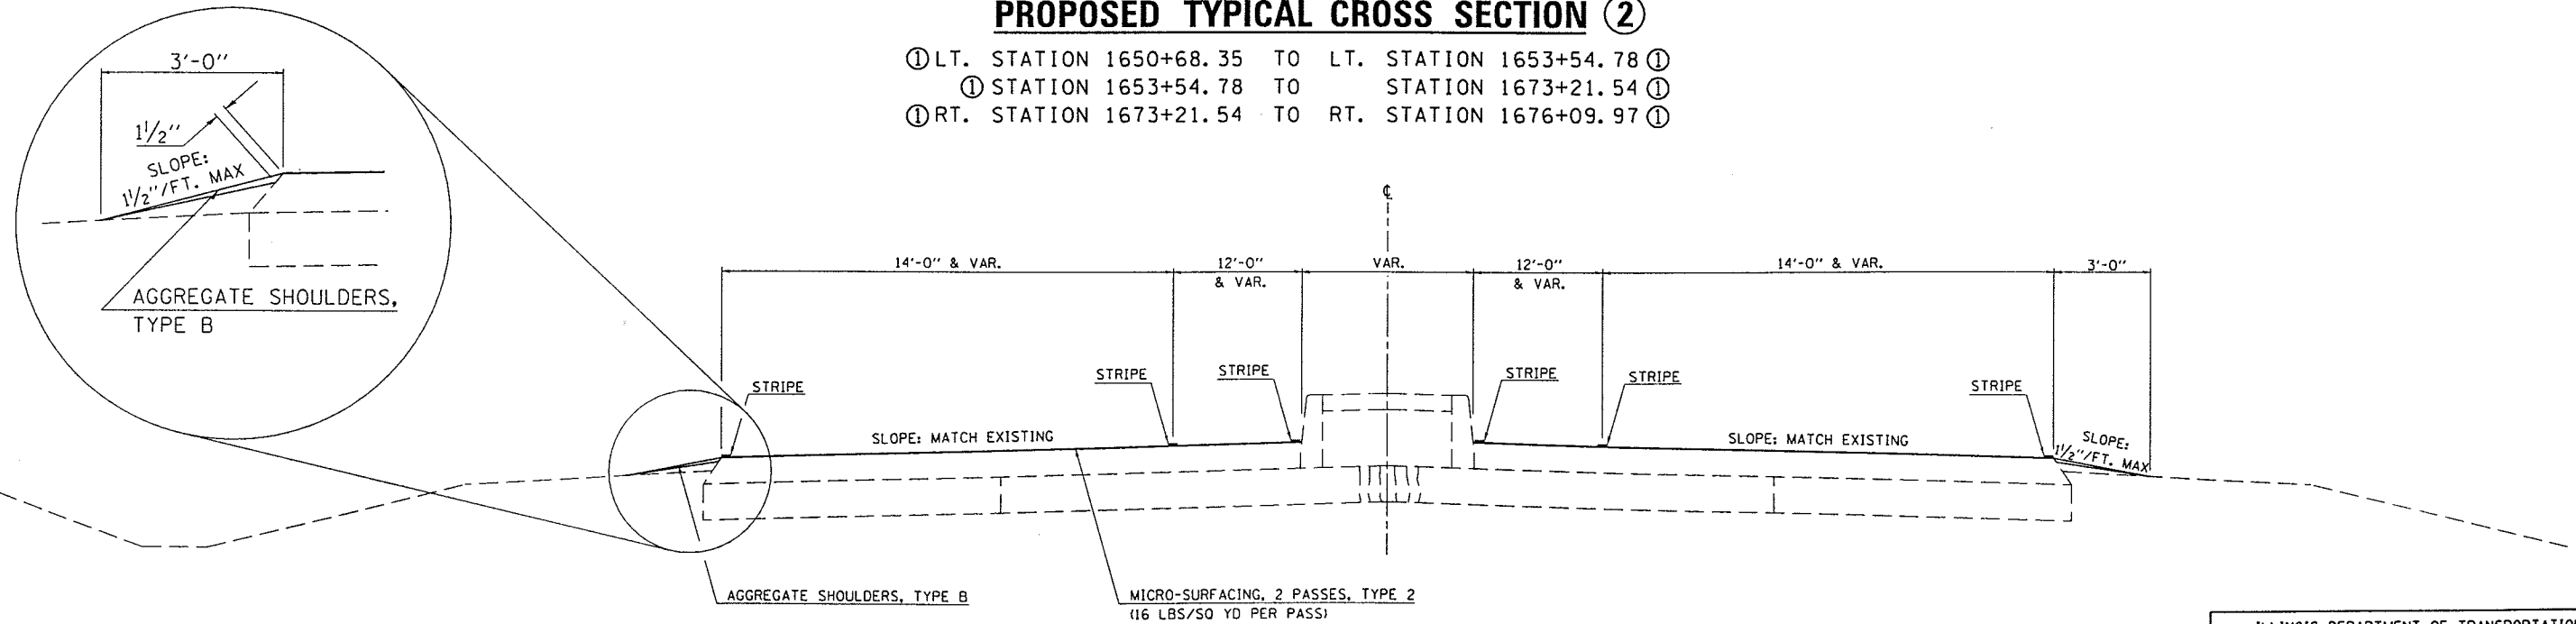

PLOT DATE = 12/15/2006
 FILE NAME = C:\Users\p1er50n\Documents\70557\104105\104105PP07.dgn
 PLOT SCALE = 1/8" = 1'-0"
 USER NAME = p1er50n

ILLINOIS DEPARTMENT OF TRANSPORTATION
PROPOSED TYPICAL CROSS SECTIONS
 F.A.P. 709 (U.S. 136)
 SECTION (104,105)PP07
 CHAMPAIGN COUNTY

SCALE: NOT TO SCALE
 DATE: 11/02/06

DRAWN BY: B.B.P.
 CHECKED BY: R.M.N.