


F.A.I. RTE.	SECTION	COUNTY	TOTAL SHEETS	SHEET NO.
74	-	VERMILION	8	7

• D5 CRACK & JOINT SEAL 2007-1

TYPICAL CROSS SECTION 1C

<u>TILTON</u>	<u>IL RTE. 1</u>	<u>BOWMAN AVE.</u>	<u>LYNCH SPUR</u>
RAMP A	RAMP A RAMP E	RAMP A	RAMP A
RAMP B	RAMP B RAMP F	RAMP B	RAMP B
RAMP C	RAMP C RAMP G	RAMP C	RAMP C
RAMP D	RAMP D RAMP H	RAMP D	RAMP D

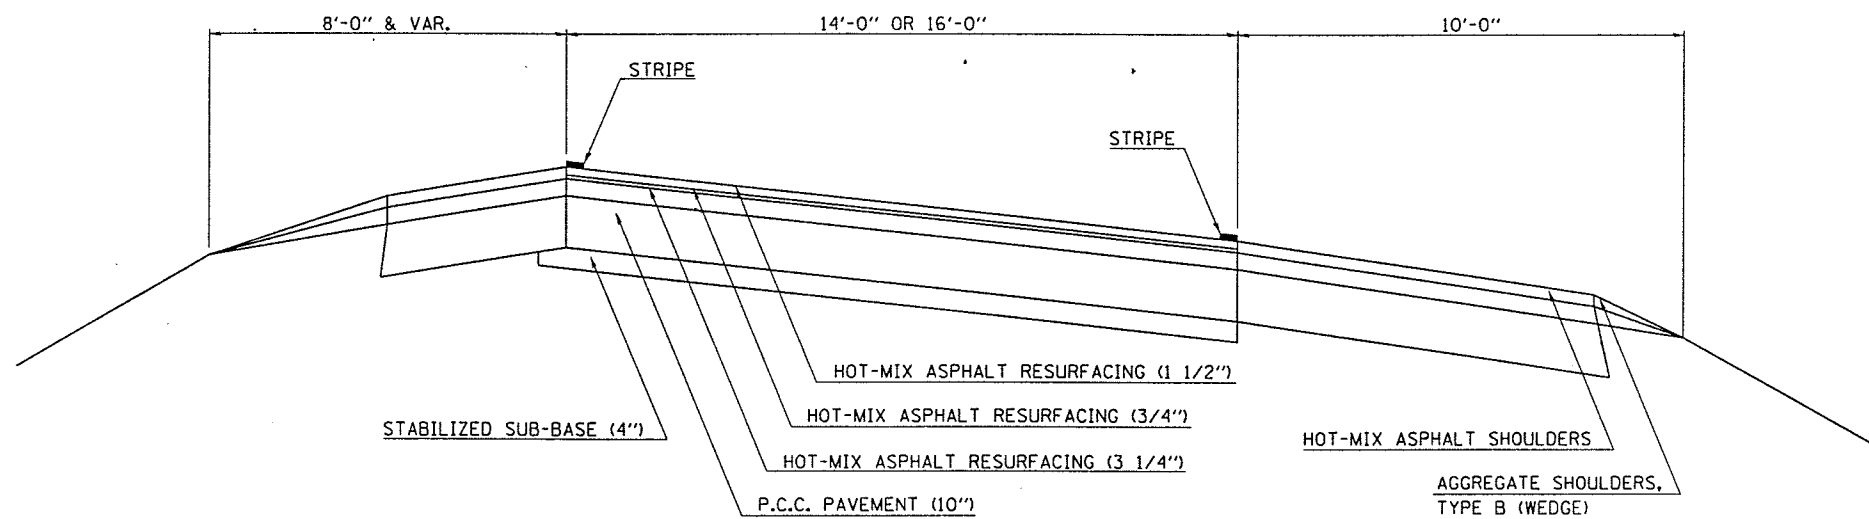

70100430 TRAFFIC CONTROL AND PROTECTION 701446	
LOCATION	EACH
BOWMAN AVENUE INTERCHANGE EAST BOUND THREE LANE AREA	1.0
BOWMAN AVENUE INTERCHANGE WEST BOUND THREE LANE AREA	1.0
TOTAL:	2.0 EACH