

F.A. RTE.	SECTION	COUNTY	TOTAL SHEETS	SHEET NO.
VAR.	*	**	27	11



* D5 CRACK & JOINT SEAL 2007-2
 ** DEWITT/PIATT

EXISTING TYPICAL CROSS SECTION – FAP 71 (IL 54)

3

LOCATION #1

STATION	TO	STATION
1720+48.96		1726+72.60
1727+80.00		1734+53.54
1737+67.67		1753+53.76

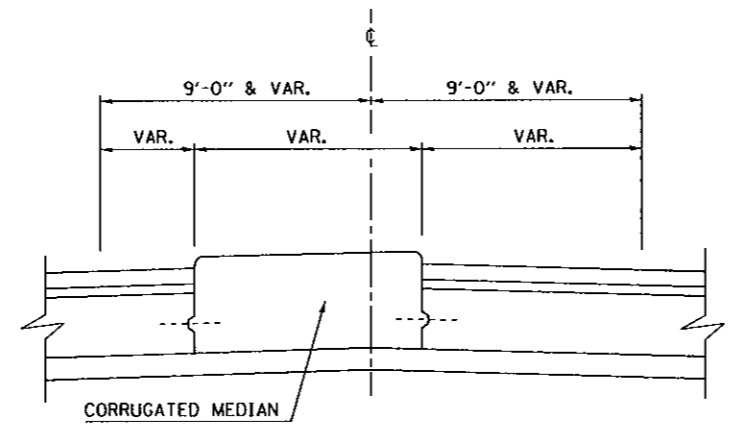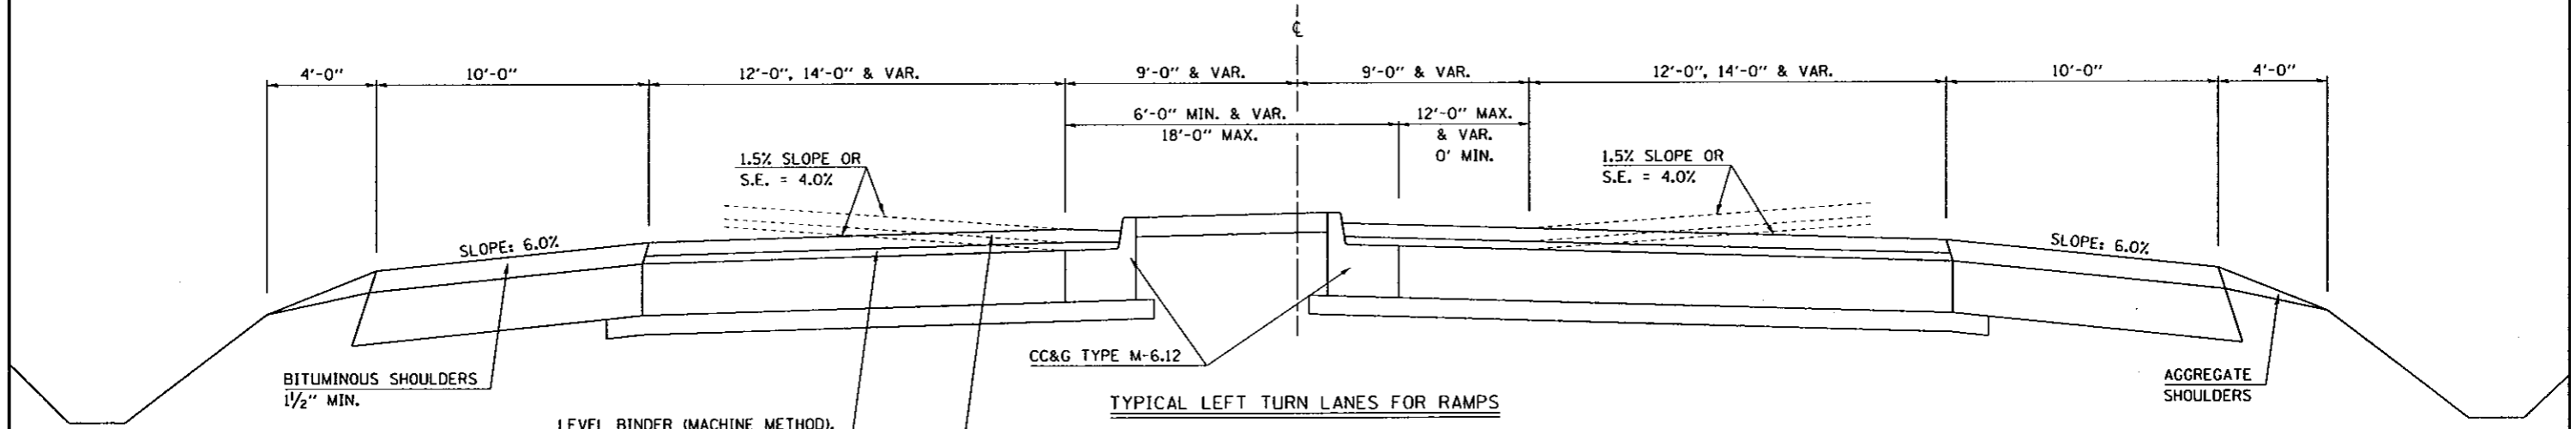

TYPICAL APPROACHES

PLOT DATE = 11/15/2008
 FILE NAME = c:\projects\70564\70564.dwg
 PLOT SCALE = 1/8"=1'-0"
 USER NAME = philipj