


| F.A. RTE. | SECTION | COUNTY | TOTAL SHEETS | SHEET NO. |
|-----------|---------|--------|--------------|-----------|
| VAR. | * | ** | 27 | 12 |

* D5 CRACK & JOINT SEAL 2007-2
 ** DEWITT/PIATT

EXISTING TYPICAL CROSS SECTION – FAP 717 (IL 10) ①

LOCATION #2

| STATION | TO | STATION |
|--------------|----|-------------------------------------|
| 632+00.00 | | 737+98.00 (BRIDGE OMISSION) ① |
| ① 739+22.00 | | 960+57.40 ② |
| ② 978+22.00 | | 1018+51.00 ② |
| ② 1029+47.00 | | 1052+60.00 ② |
| ② 1063+95.00 | | 1069+44.87 (BRIDGE OMISSION) ① |
| ① 1070+51.14 | | 1073+84.00 (RESURFACING OMISSION) ③ |

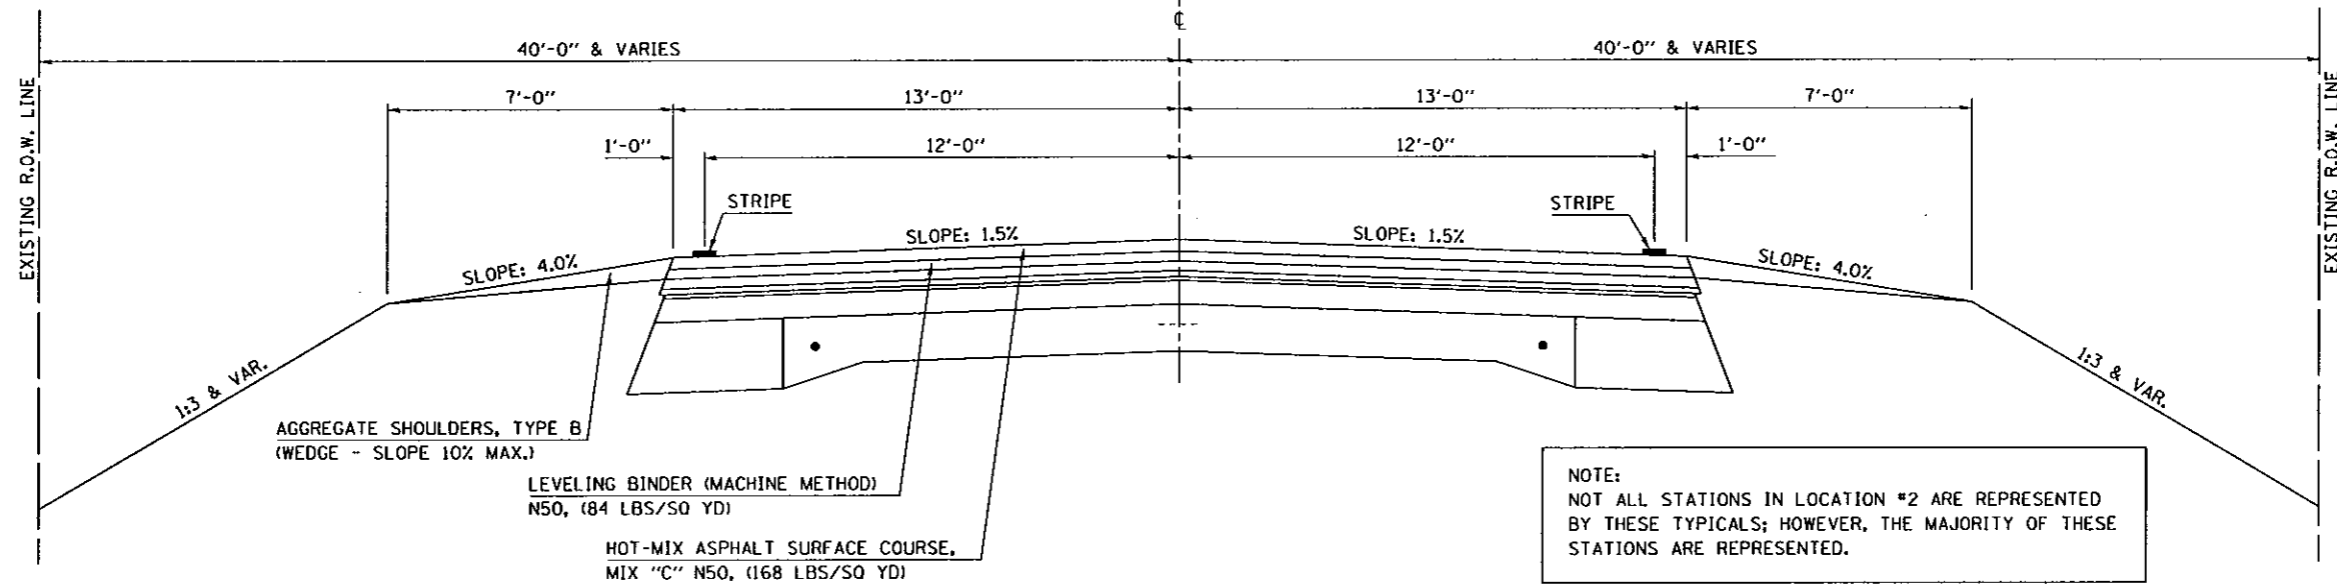

EXISTING TYPICAL CROSS SECTION – FAP 717 (IL 10) ②

LOCATION #2

| STATION | TO | STATION |
|--------------|----|--------------|
| ① 960+57.40 | | 978+22.00 ① |
| ① 1018+51.00 | | 1029+47.00 ① |
| ① 1052+60.00 | | 1063+95.00 ① |

