


F.A. RTE.	SECTION	COUNTY	TOTAL SHEETS	SHEET NO.
VAR.	*	**	27	14

\* D5 CRACK & JOINT SEAL 2007-2  
 \*\* DEWITT/PIATT

## EXISTING TYPICAL CROSS SECTION – FAP 717 (IL 10) ⑤

LOCATION #2


(END RESURFACING OMISSION) ④ STATION 1116+34.50 TO STATION 1118+00.00 ⑥

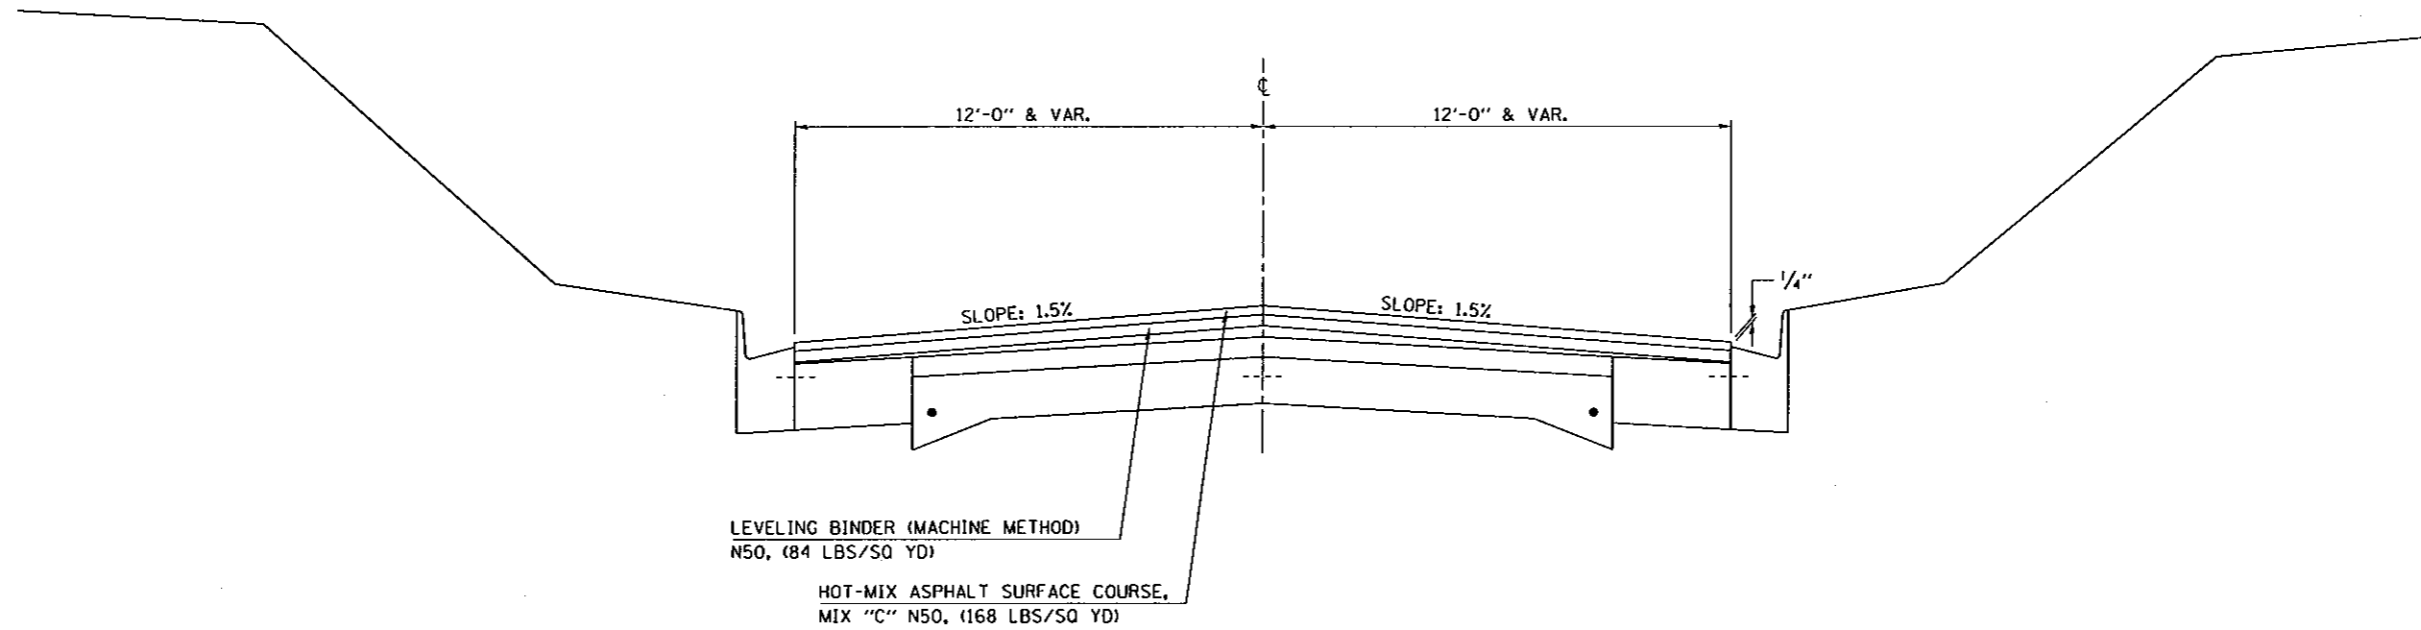

## EXISTING TYPICAL CROSS SECTION – FAP 717 (IL 10) ⑥

LOCATION #2

STATION 1118+00.00 TO STATION 1124+15.00 ⑦

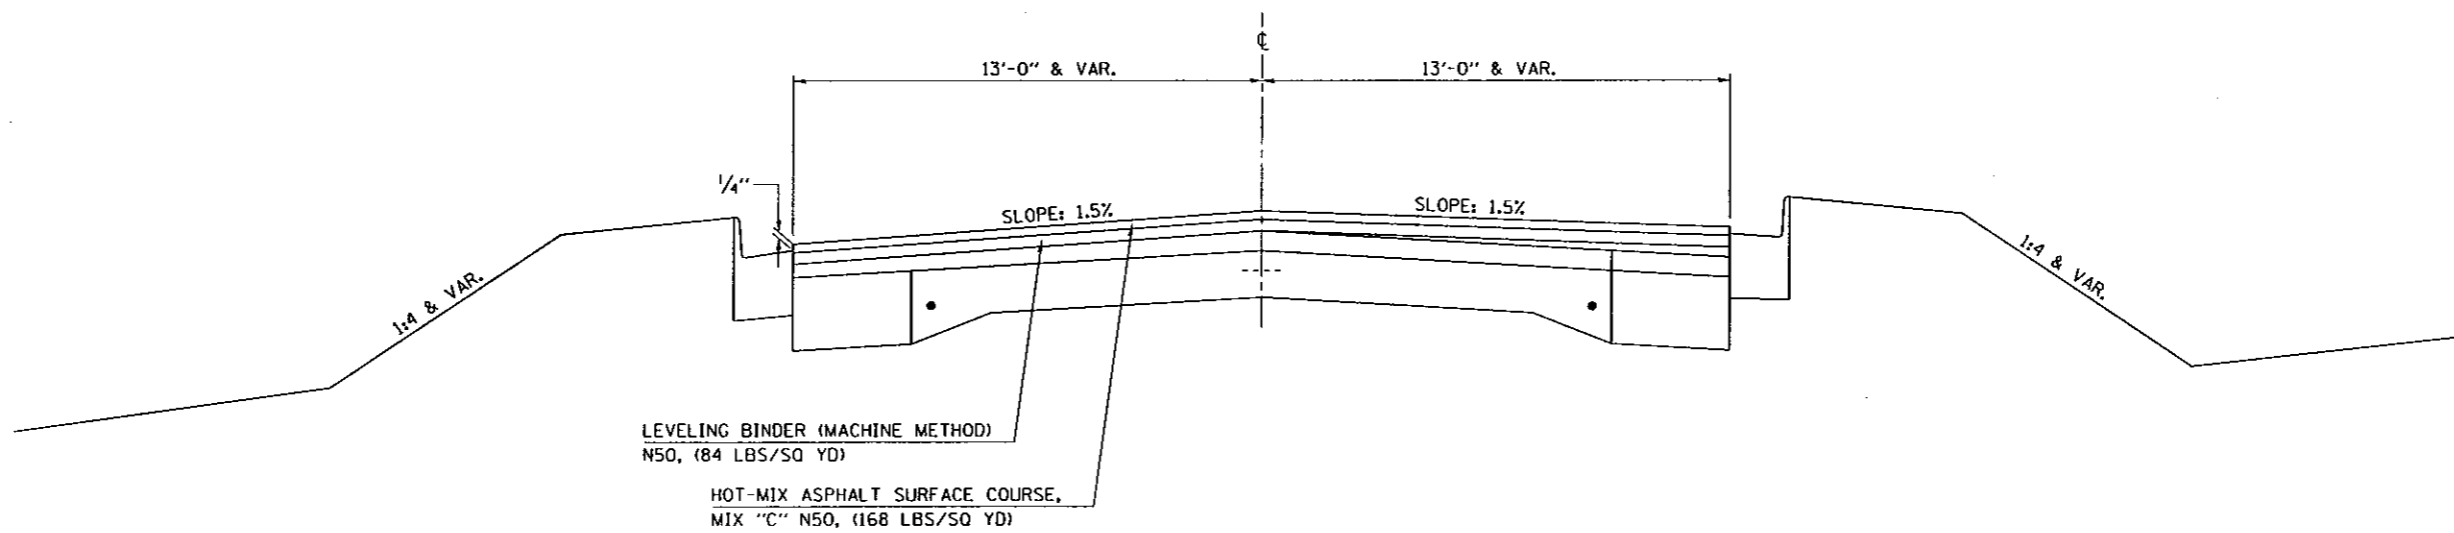

PLT DATE : 11/15/2006  
 FILE NAME : c:\p\projects\067796\11180000\typical.dwg  
 PLOT SCALE : 1/8"=1'-0"  
 USER NAME : phillips