


F.A.I. RTE.	SECTION	COUNTY	TOTAL SHEETS	SHEET NO.
74	57-18WS-2	MCLEAN	26	5

# EXISTING TYPICAL CROSS SECTION

## WEIGH STATION - RAMPS


STATION 15+45.00 TO STATION 17+21.50 (WB WEIGH STATION)  
 STATION 18+84.75 TO STATION 19+32.00 (WB WEIGH STATION)  
 STATION 13+05.00 TO STATION 17+22.45 (EB WEIGH STATION)  
 STATION 19+05.52 TO STATION 19+45.00 (EB WEIGH STATION)

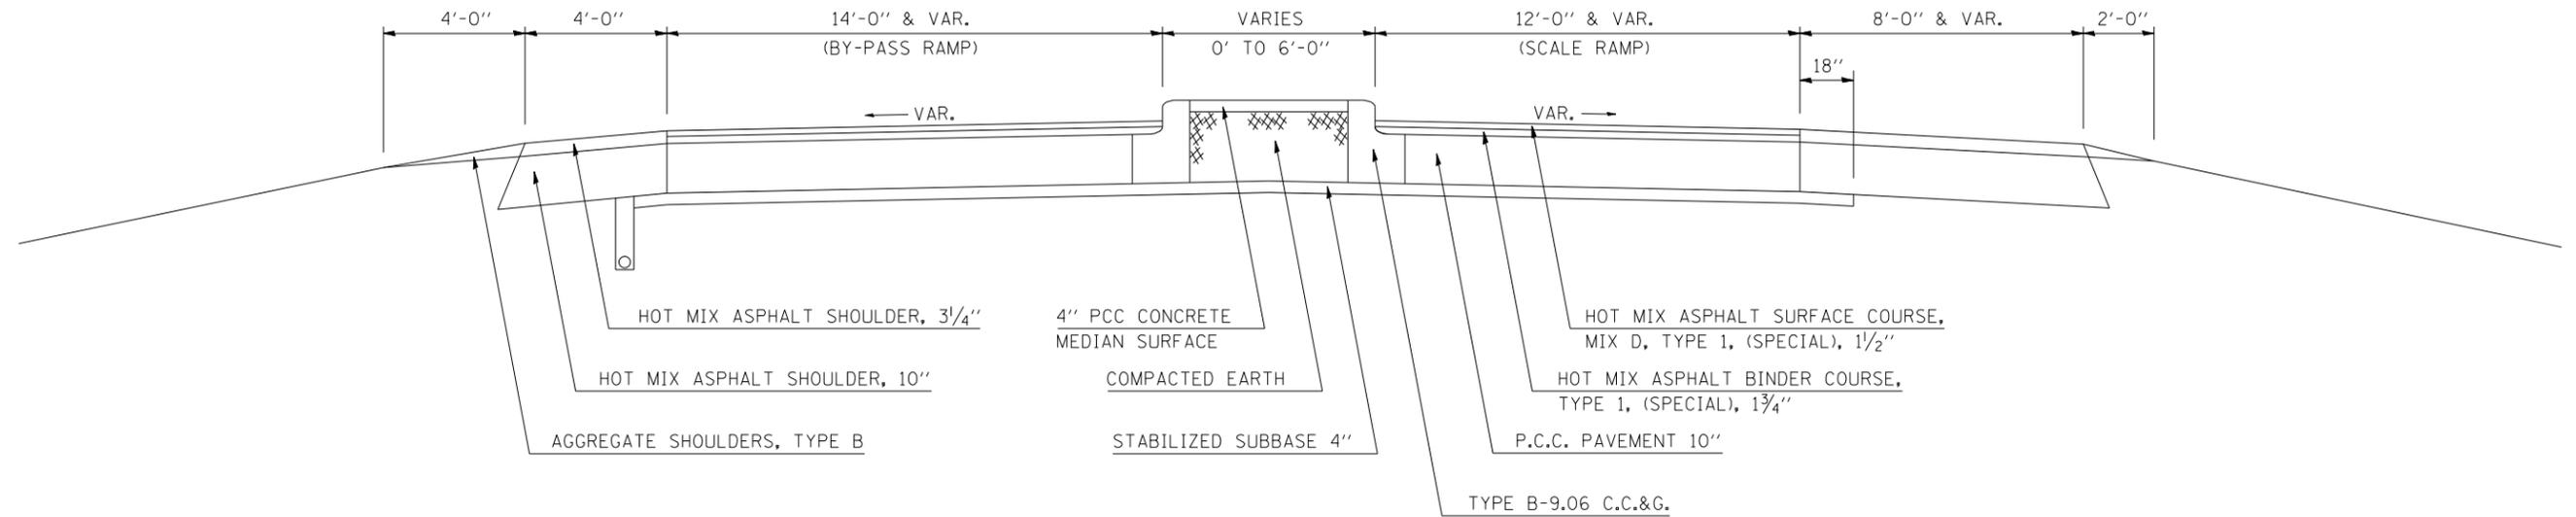

# 1 PROPOSED TYPICAL CROSS SECTION

## WEIGH STATION - RAMPS

① STATION 15+45.00 TO STATION 17+31.50 (WB WEIGH STATION) ②  
 ② STATION 18+74.75 TO STATION 19+32.00 (WB WEIGH STATION) ②  
 STATION 13+75.00 TO STATION 17+32.45 (EB WEIGH STATION) ②  
 ② STATION 18+95.52 TO STATION 19+45.00 (EB WEIGH STATION)

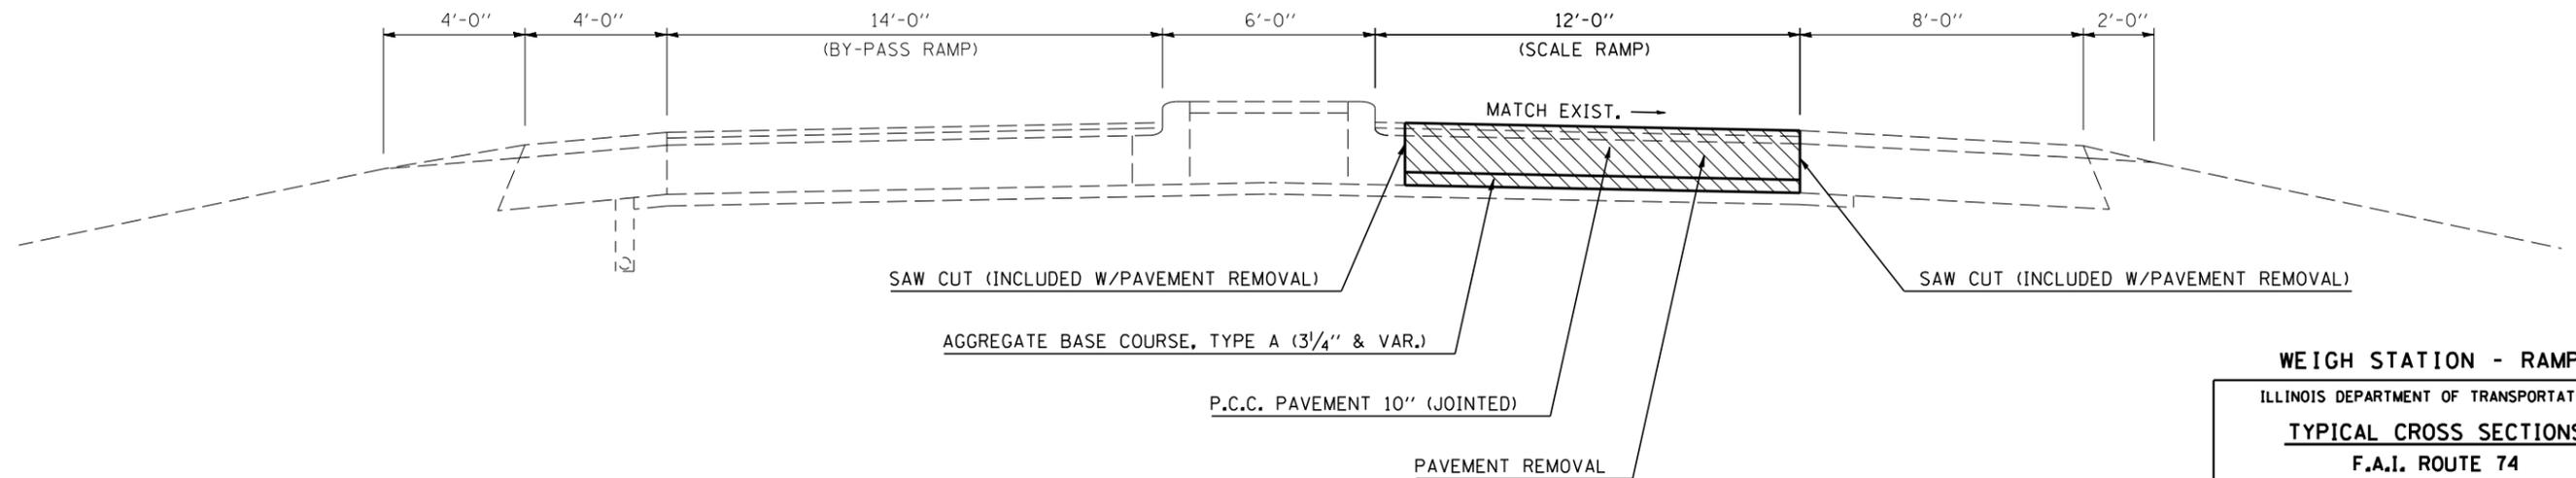

### WEIGH STATION - RAMPS

ILLINOIS DEPARTMENT OF TRANSPORTATION  
**TYPICAL CROSS SECTIONS**  
 F.A.I. ROUTE 74  
 SECTION 57-18WS-2  
 MCLEAN COUNTY

SCALE: N/A  
 DATE: 08-23-06  
 DRAWN BY: CADD  
 CHECKED BY: