


STATE OF ILLINOIS
DEPARTMENT OF TRANSPORTATION

ROUTE NO.	SECTION	COUNTY	TOTAL SHEETS	SHEET NO.	SHEET NO. 4
F.A.I. 74	57-18 WS-2	McLean	26	17	7 SHEETS
FED. ROAD DIST. NO. 7	ILLINOIS	FED. AID PROJECT-			


Contract #70569

 Indicates concrete to be removed as Removal of Existing Concrete Deck.


 Indicates concrete to be removed as Concrete Removal.

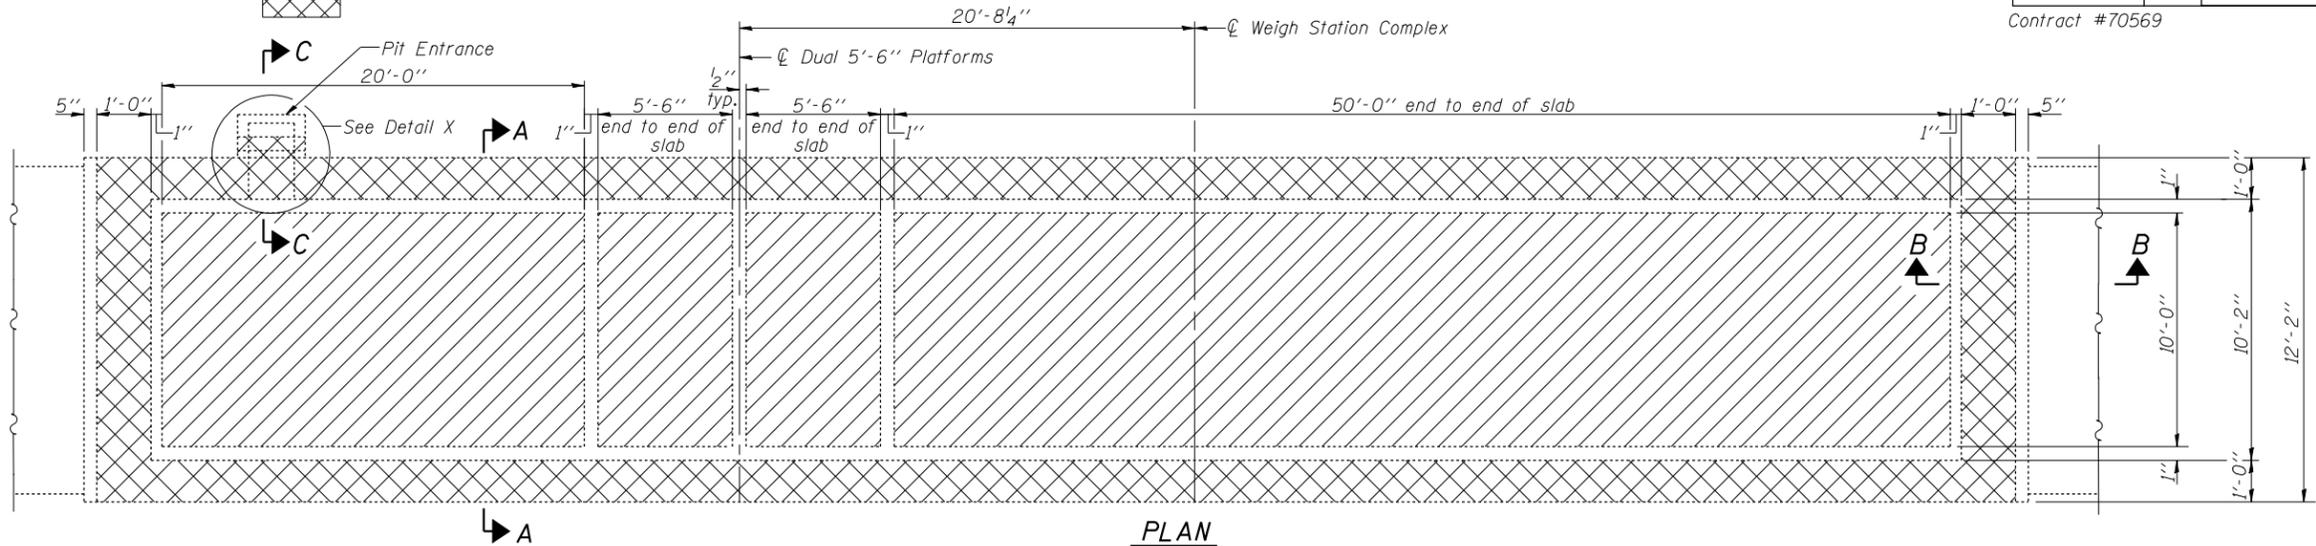


PLAN
(Coping and PJF not shown)
(W.B. shown & E.B. similar)

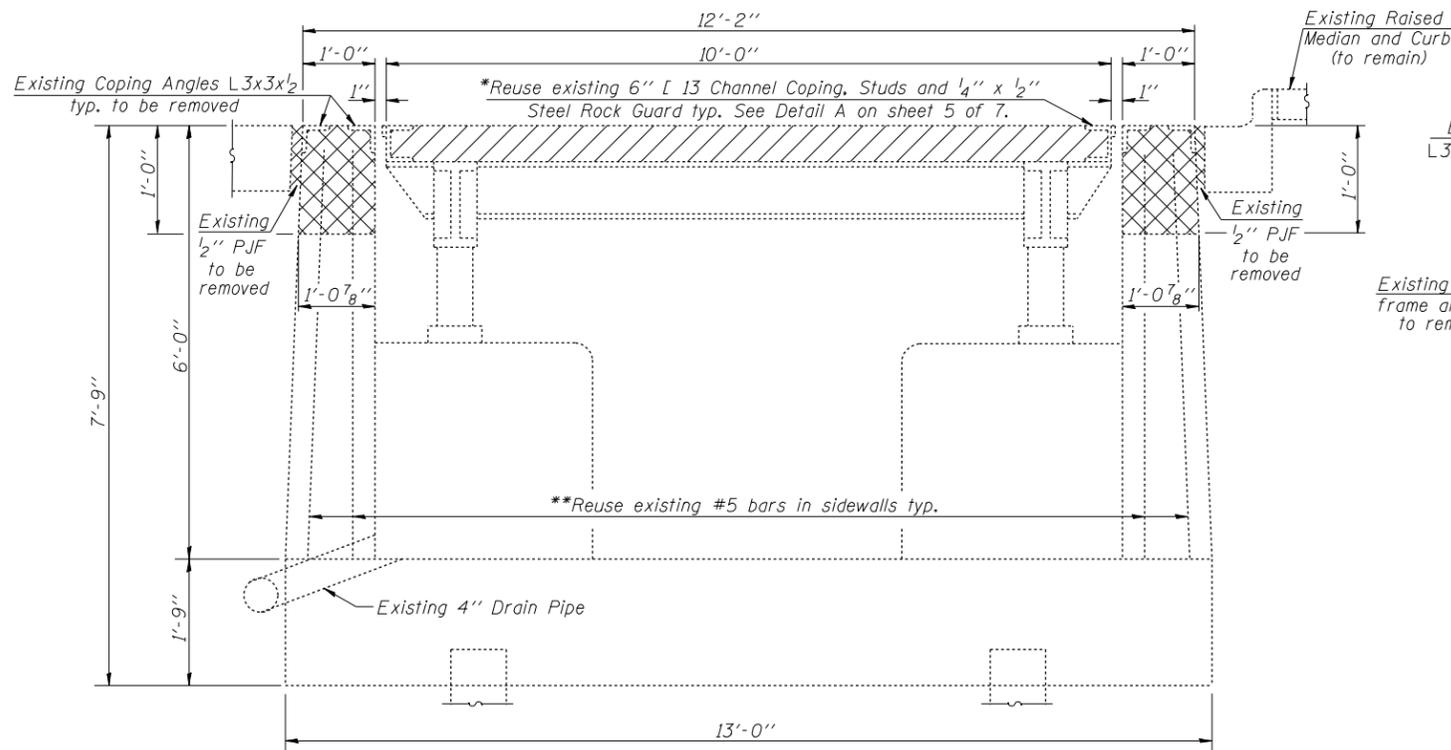

SECTION A-A

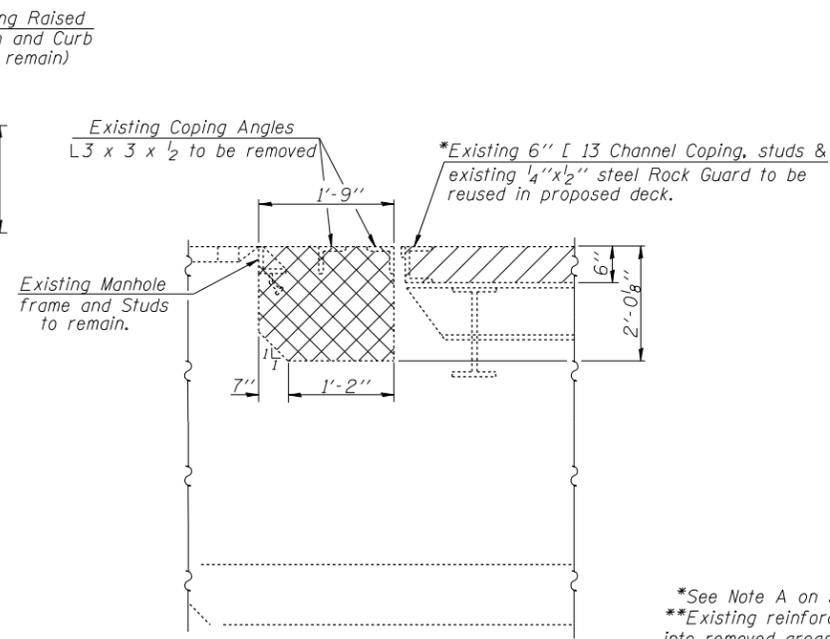

SECTION C-C

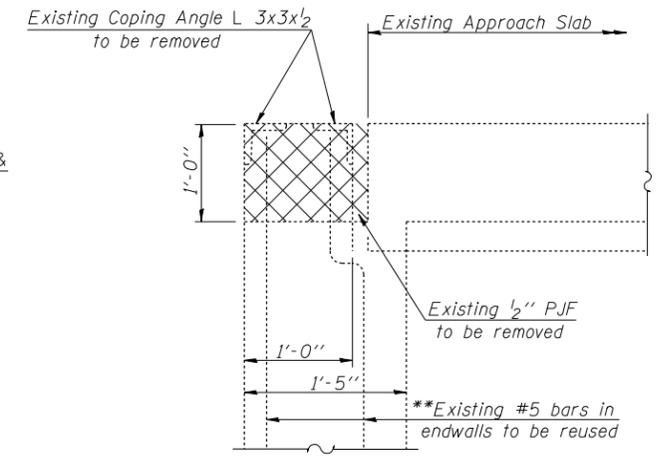

SECTION B-B


*See Note A on sht. 5 of 7.
**Existing reinforcement extending into removed areas shall be cleaned, straightened and incorporated into the new construction. Cost included with Concrete Removal.

Note: Cost of removal of coping angles (L3x3x1/2) and PJF included in Concrete Removal.

**BILL OF MATERIAL
FOR BOTH W.B. & E.B.**

Item	Unit	Total
Concrete Removal	Cu. Yd.	15.4
Removal of Existing Concrete Deck	L. Sum	1

**CONCRETE REMOVAL DETAILS
CARLOCK WEIGH STATIONS
F.A.I. ROUTE 74 SECT. 57-18WS-2
McLEAN COUNTY
STA. 1680+00.00 (WB) &
STA. 1666+50.00 (EB)**

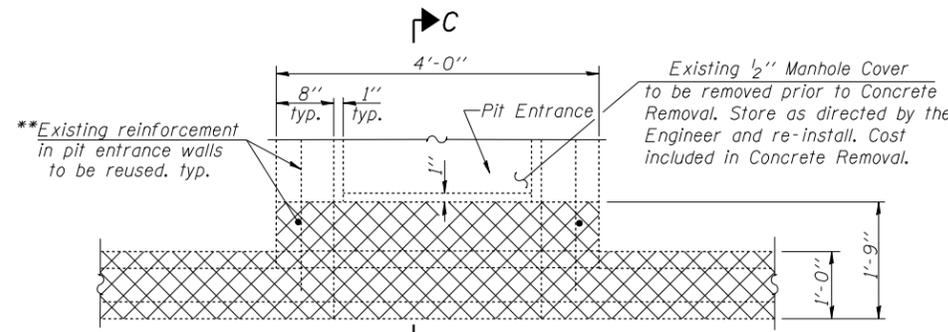

DETAIL X-PLAN VIEW
(Concrete Deck and existing manhole frame not shown)

DESIGNED Stephen M. Ryan
CHECKED Fesseha Teklehaimanot
DRAWN R. Sommer
CHECKED SMR/FT

January 18, 2007
EXAMINED Thomas J. Domagalaki
PASSED Ralph E. Anderson