



FAU ROUTE	SECTION	COUNTY	TOTAL SHEETS	SHEET NO.
8071	*	SANGAMON	559	119
STA.		TO STA.		
FED. ROAD DIST. NO.		ILLINOIS FED. AID PROJECT		
(84-9-41A,HBK,BY-1 * 02-00382-02-PV				

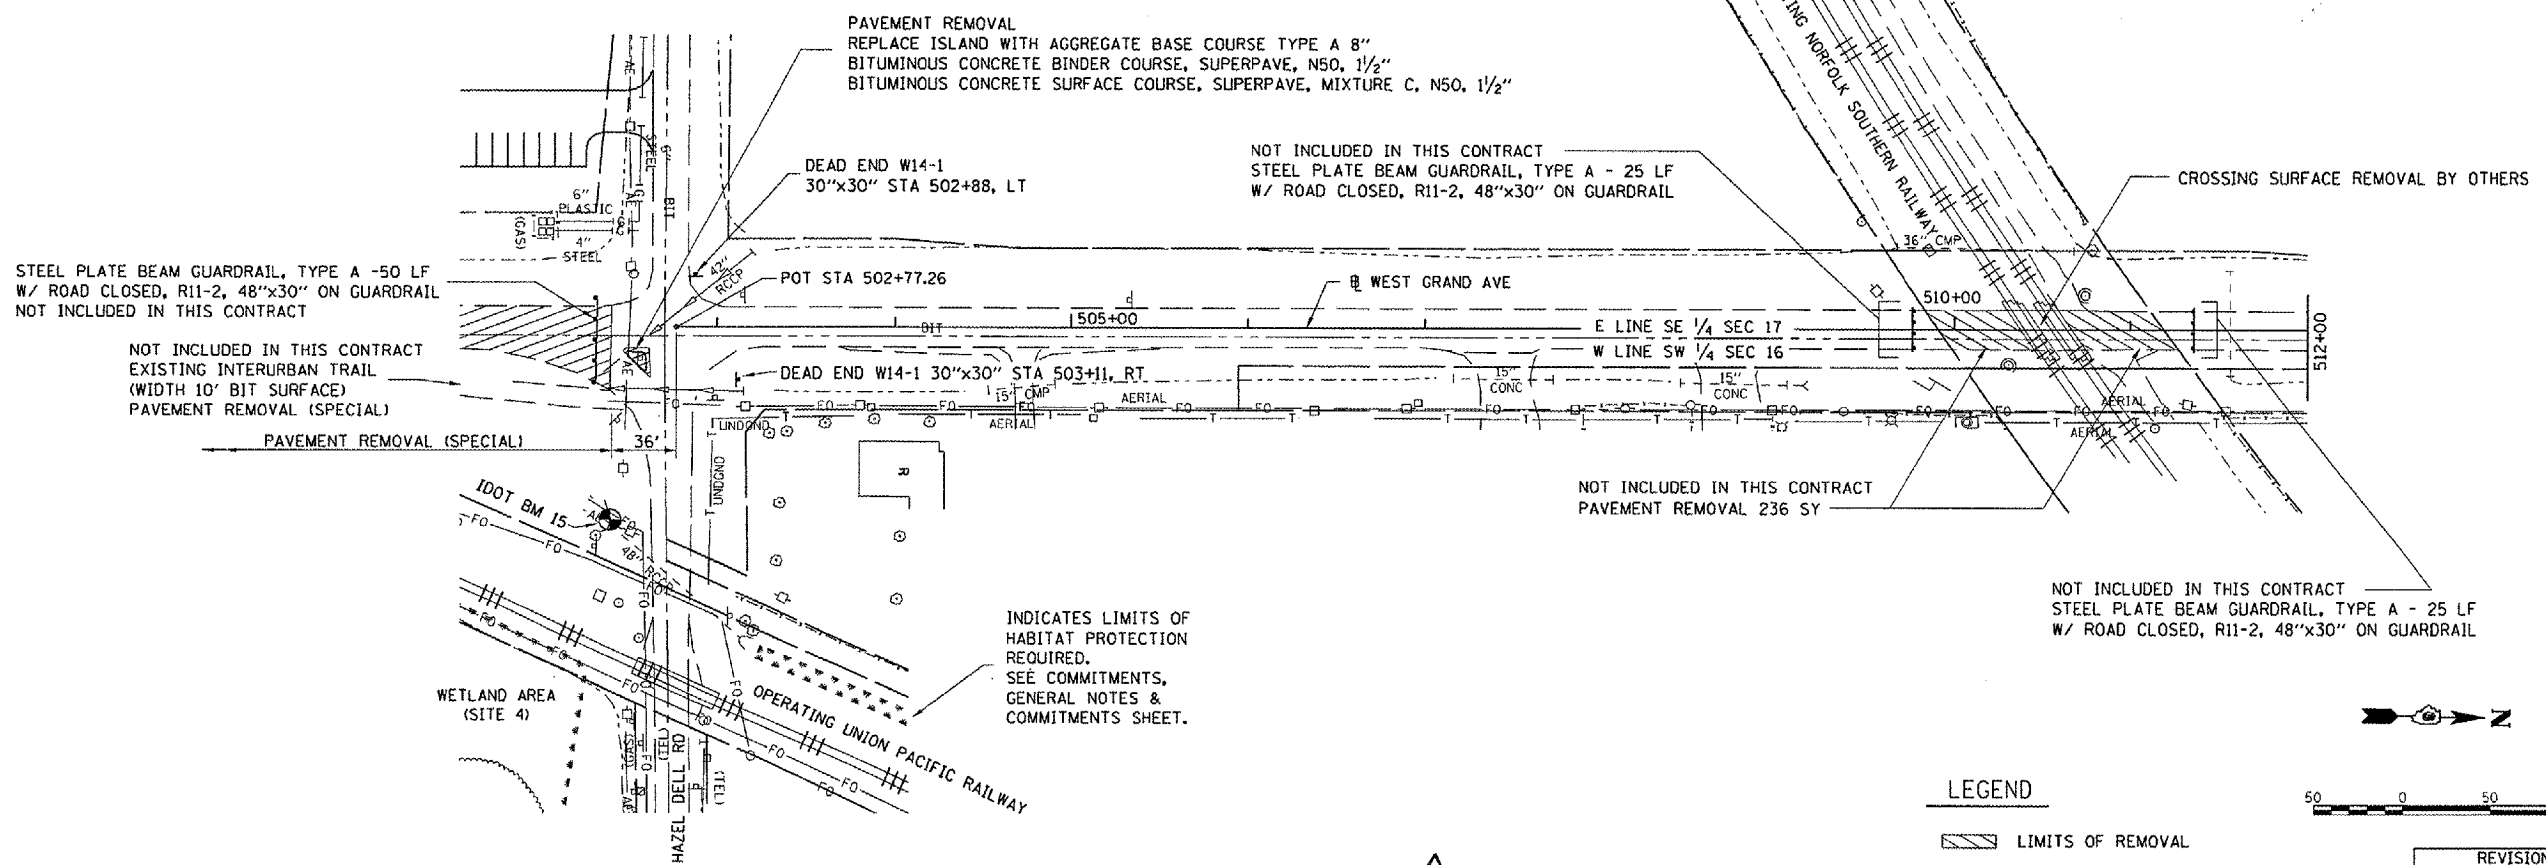

LEGEND

LIMITS OF REMOVAL

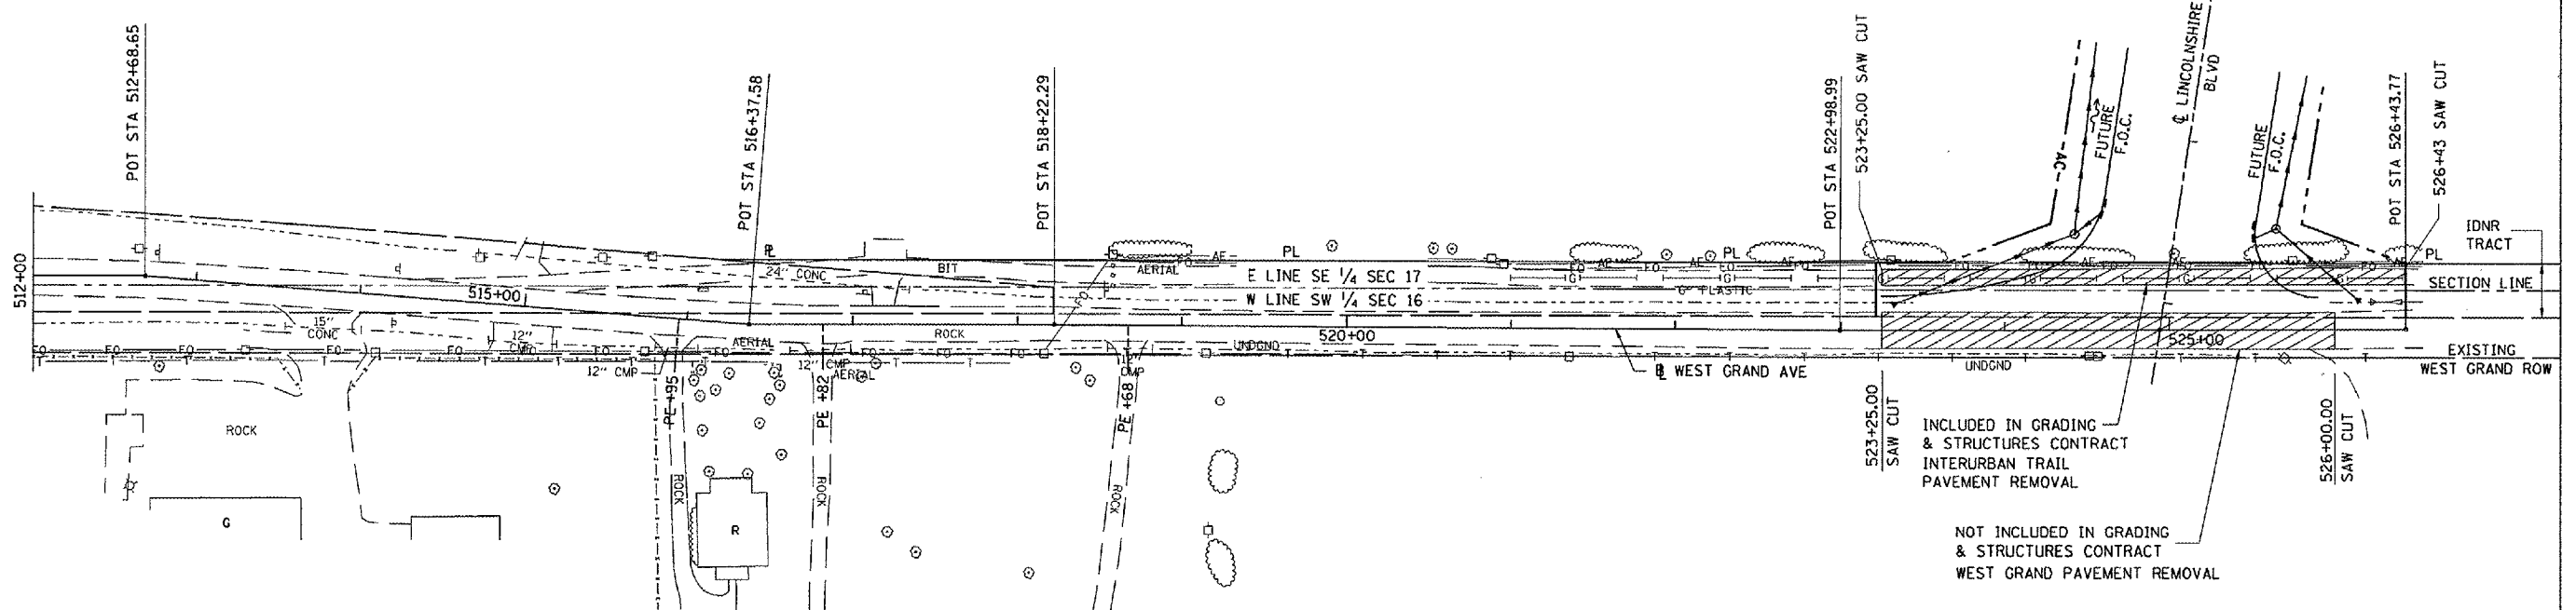

REVISIONS	
NAME	DATE
TEXT EDIT	2/23/07

REV. SHEET 2-09-07

DATE	BY

PLAN

REVIEWED: []
 CHECKED: []
 ALIGNED: []
 CHECKED: []
 FILE NAME: []
 NO.:

© Copyright Hanson Professional Services Inc. 2006

HANSON

DATE	BY

PROFILE

REVIEWED: []
 CHECKED: []
 STRUCTURE: []
 NOTARY: []
 NO.:

2/23/2007
#FILES
