



Notes: Reinforcement bars designated (E) shall be epoxy coated.
 Bars indicated thus 1x2-#5 etc. Indicates 1 line of bars with
 2 lengths per line.
 See sheet 13 of 44 for Superstructure Details and Bill of Material.

ROUTE NO.	SECTION	COUNTY	SHEET	SHEET	SHEET NO. 12
FAI 72	#	SANGAMON	559	265	44 SHEETS
FAU 8072					
REG. ROAD DIST. NO. 7	ILLINOIS	REG. AID PROJECT-			

(84-9-4)A, H.B.K., BY-1 Contract No 72541

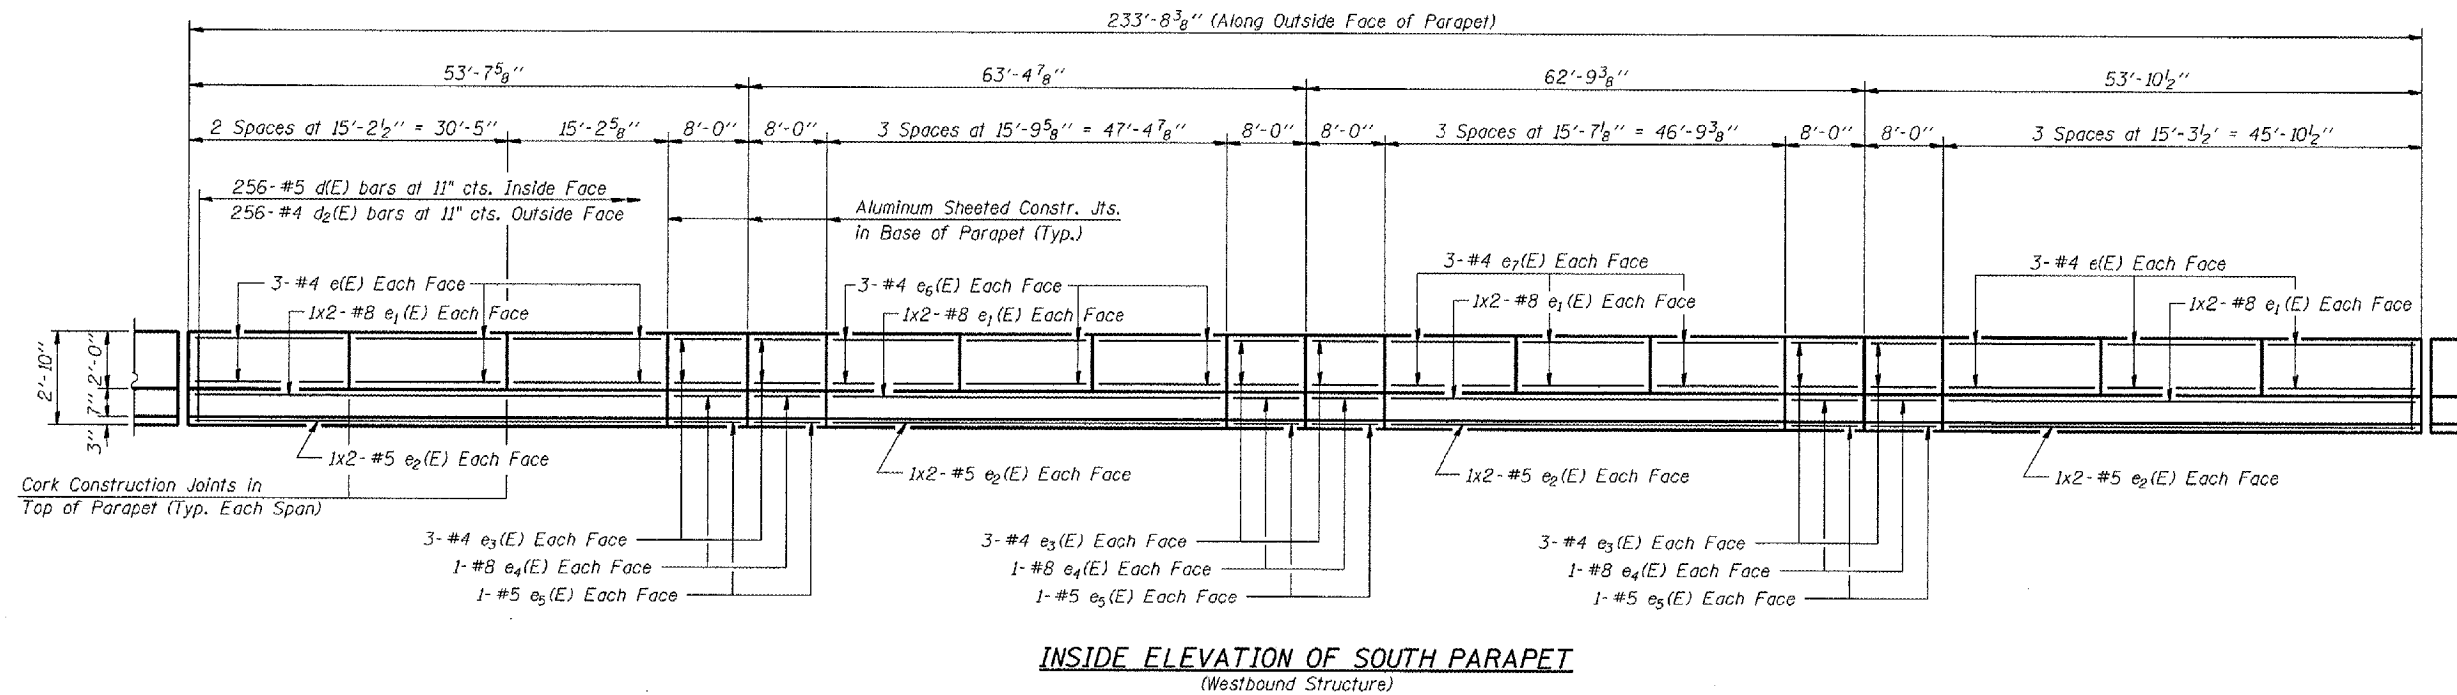

MIN. BAR LAPS
 #5 Bar - 2'-2"
 #8 Bar - 4'-6"

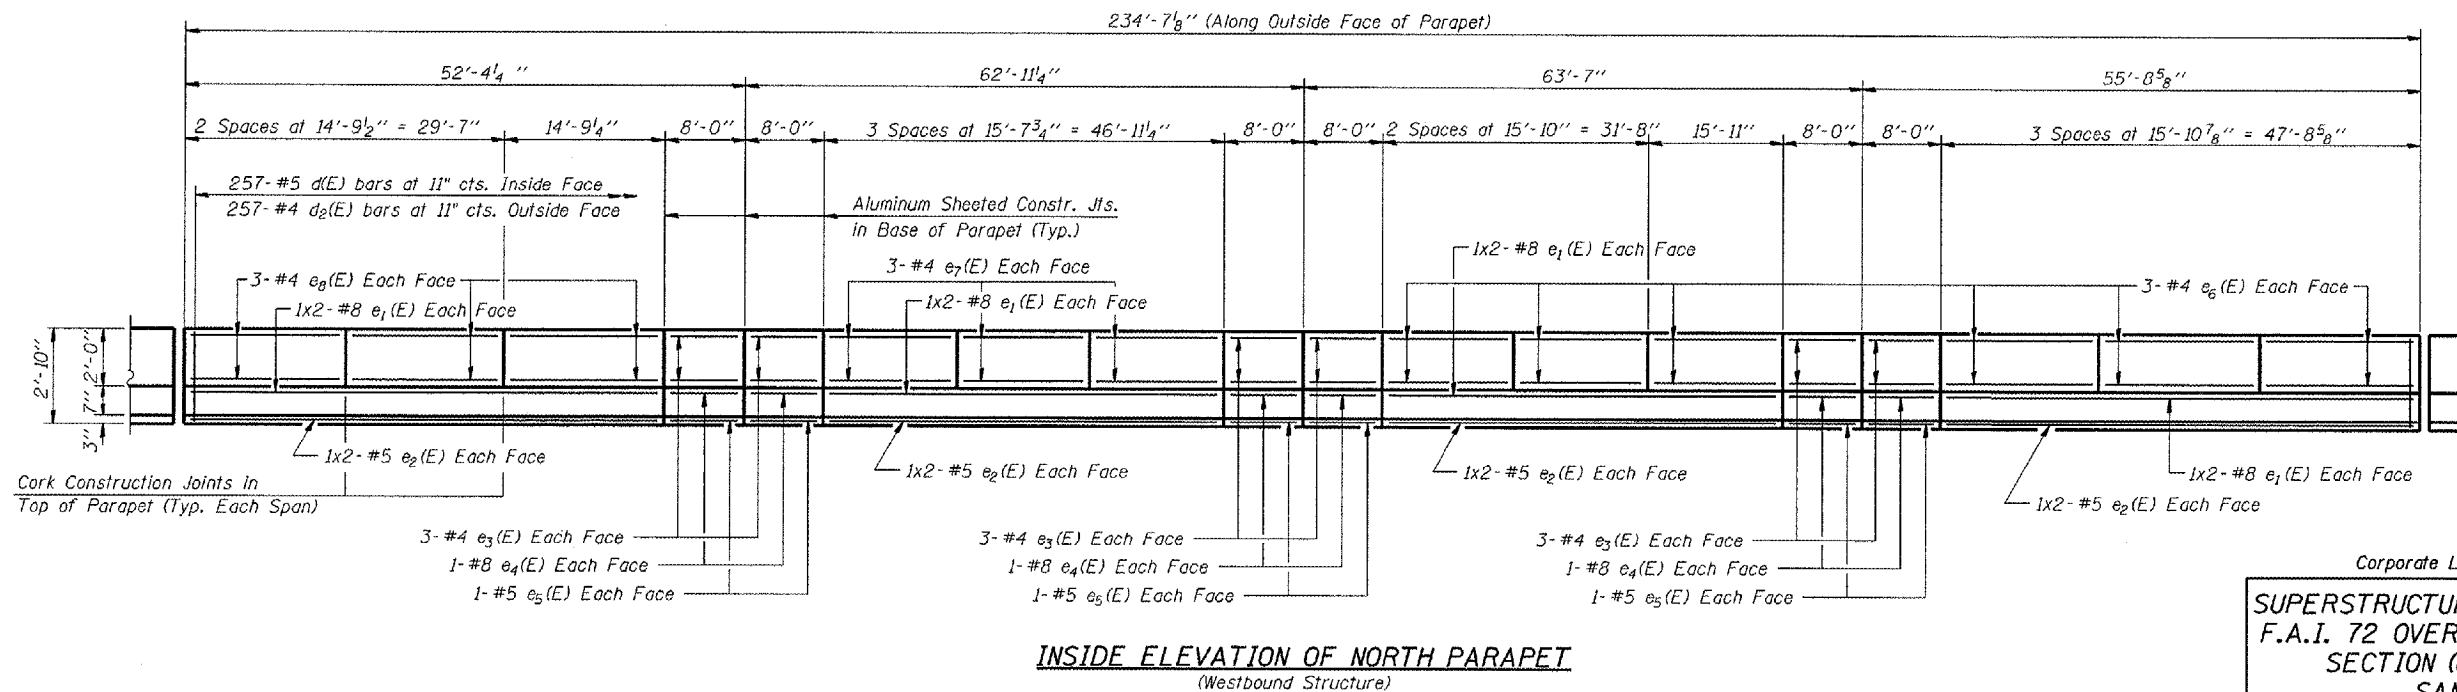

Slipforming of Parapets not allowed on this structure.

Corporate License Number 184-001-084

SUPERSTRUCTURE DETAILS - WESTBOUND
F.A.I. 72 OVER UNION PACIFIC RAILROAD
SECTION (84-9-4)A, H.B.K., BY-1
SANGAMON COUNTY
STATION 608+51.98
STR NO. 084-0074 EB - 084-0075 WB

© Copyright Hanson Professional Services Inc. SMS_YEAR\$

HANSON

96S2002B
 01/12/06

FILES DATES

LAYOUT	MMI	06/27/03
DRAWN	DAP	07/11/03
REVIEWED	JMM	10/27/03