



FAU ROUTE	SECTION	COUNTY	TOTAL SHEETS	SHEET NO.
8071	*	SANGAMON	559	14
STA.		TO STA.		
FED. ROAD DIST. NO.	ILLINOIS	FED. AID PROJECT		
(84-9-4)A,HBK,BY,BY-1 * 02-00382-02-PV				

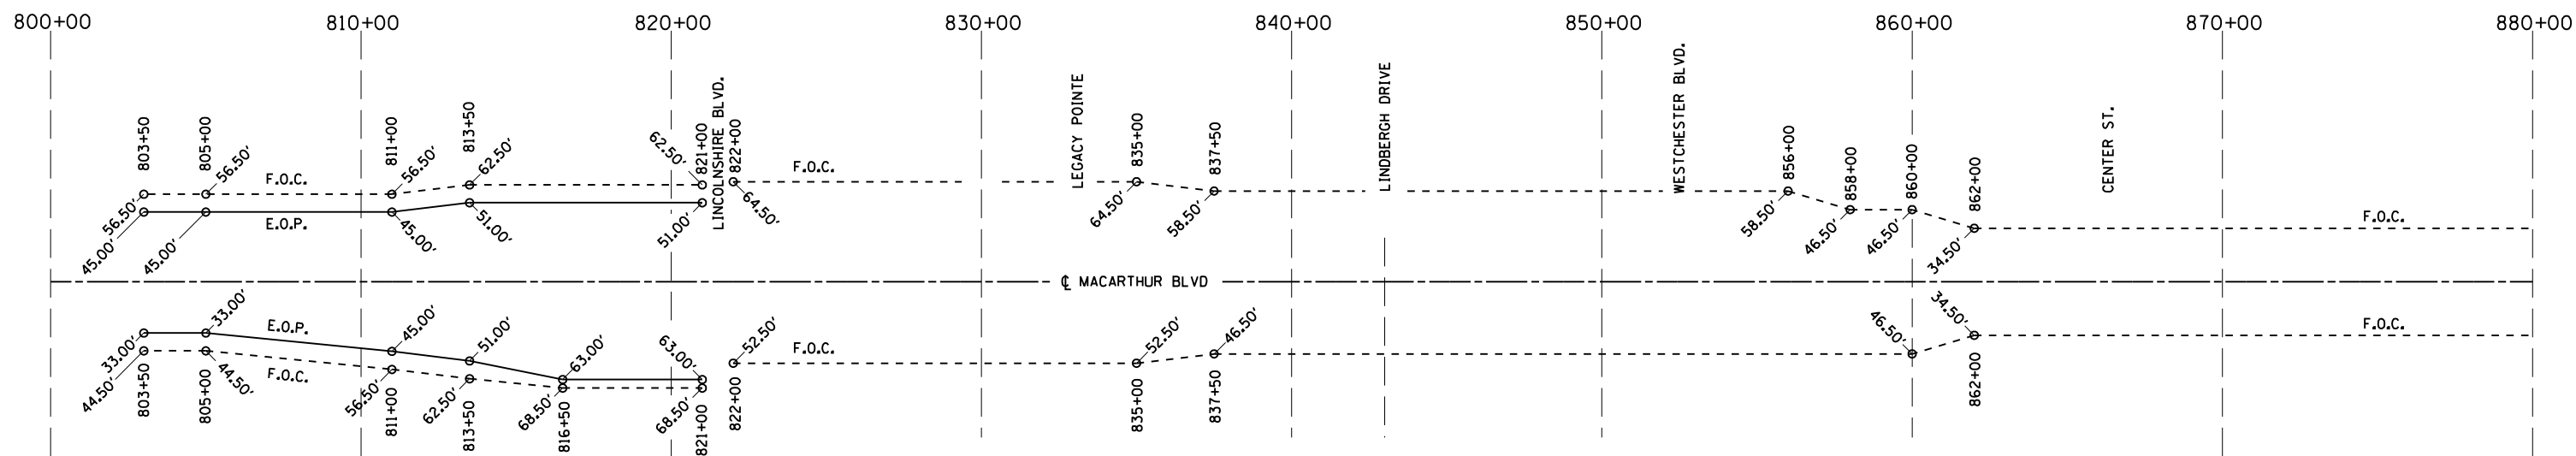

F.O.C. - FACE OF CURB  
**EMBANKMENT WIDENING PLAN**  
 MACARTHUR BOULEVARD

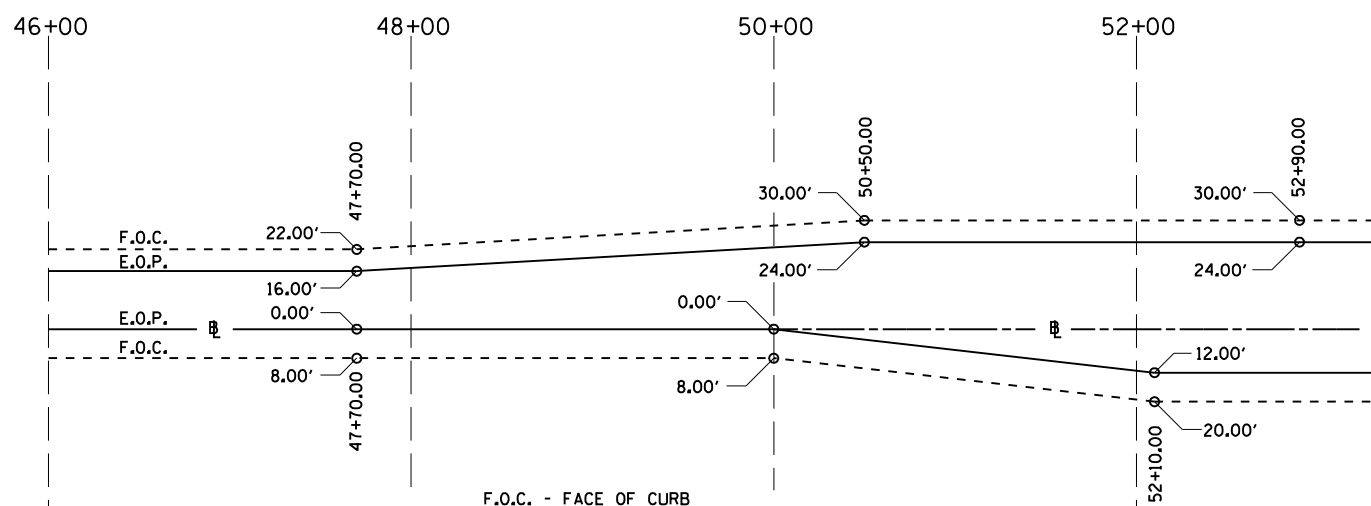

F.O.C. - FACE OF CURB  
**EMBANKMENT WIDENING PLAN**  
 RAMP C

STATION 50+00.00 (RT) TO STATION 52+10.00 (RT) WIDEN EMBANKMENT AS SHOWN. ALL OTHER LOCATIONS SEE TYPICAL SECTIONS AND PLAN & PROFILE FOR FUTURE LOCATION OF CURB.

REVISIONS	
NAME	DATE

ILLINOIS DEPARTMENT OF TRANSPORTATION  
 EMBANKMENT WIDENING PLANS  
 FAI-72, MACARTHUR BLVD  
 SEC NO. 02-00382-02-PV  
 SEC NO. (84-9-4)A,HBK,BY,BY-1  
 SANGAMON COUNTY, ILLINOIS

SCALE: VERT.  
 HORIZ.  
 DATE 12/16/2006

DRAWN BY CLG  
 CHECKED BY JWM



LAYOUT	CLG	08/05/06
DRAWN	CLG	08/05/06
REVIEWED	JWD/JWM	08/05/06