




FAU ROUTE	SECTION	COUNTY	TOTAL SHEETS	SHEET NO.
8071	*	SANGAMON	559	15
STA.		TO STA.		
FED. ROAD DIST. NO.		ILLINOIS FED. AID PROJECT		
(84-9-4)A,HBK,BY,BY-1 * 02-00382-02-PV				

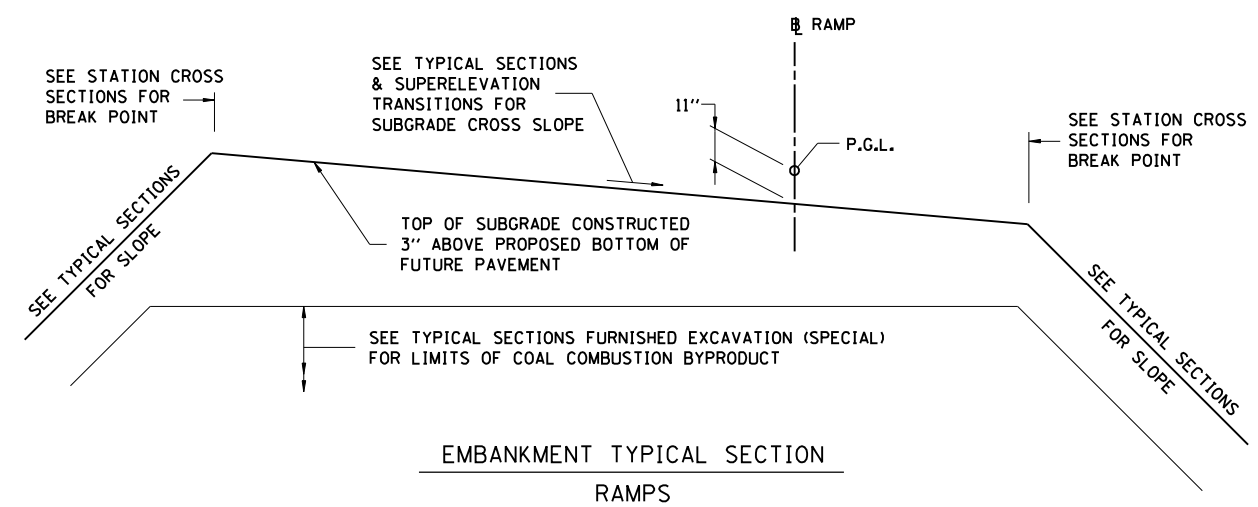


EMBANKMENT TYPICAL SECTION  
RAMPS

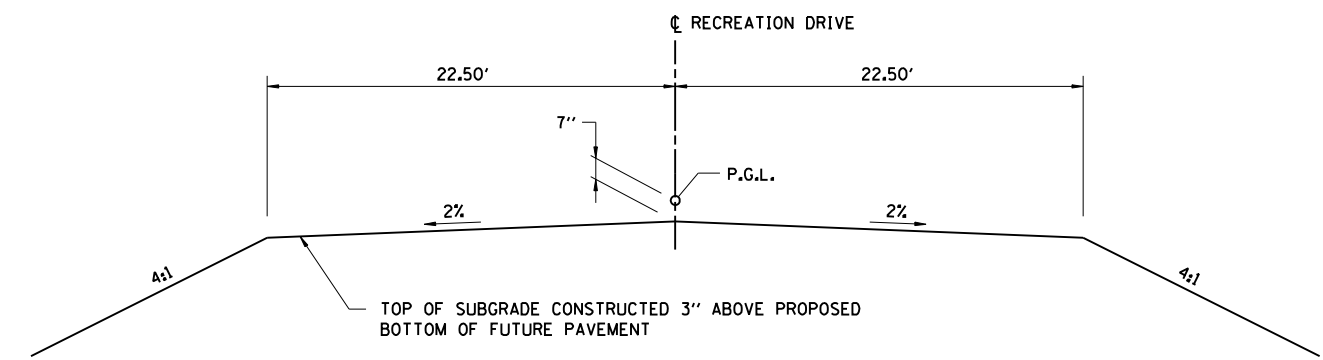


EMBANKMENT TYPICAL SECTION  
RECREATION DRIVE

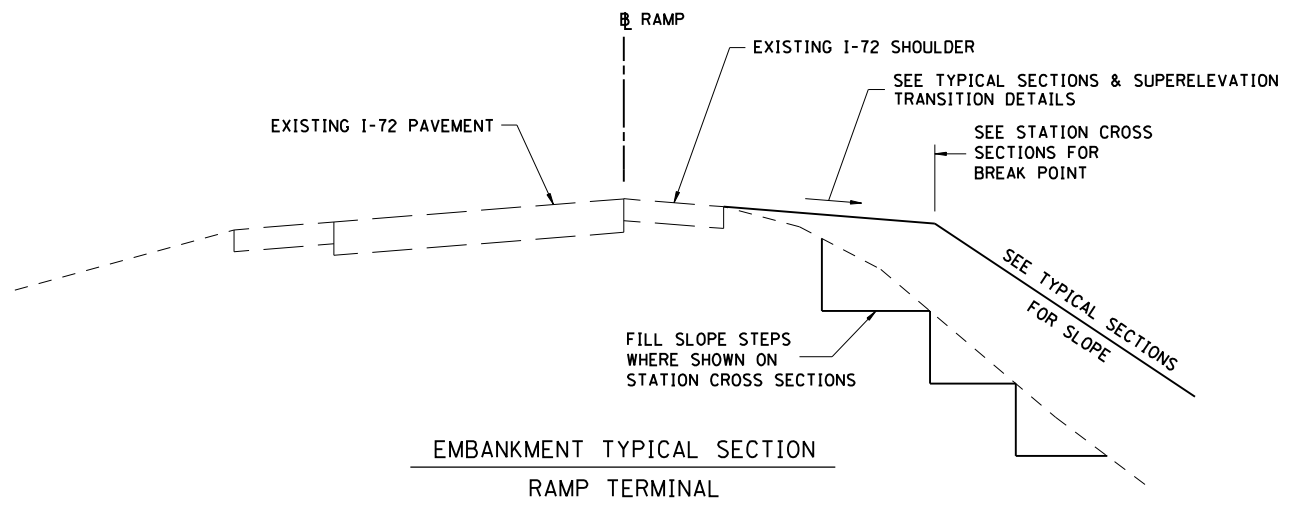

EMBANKMENT TYPICAL SECTION  
RAMP TERMINAL

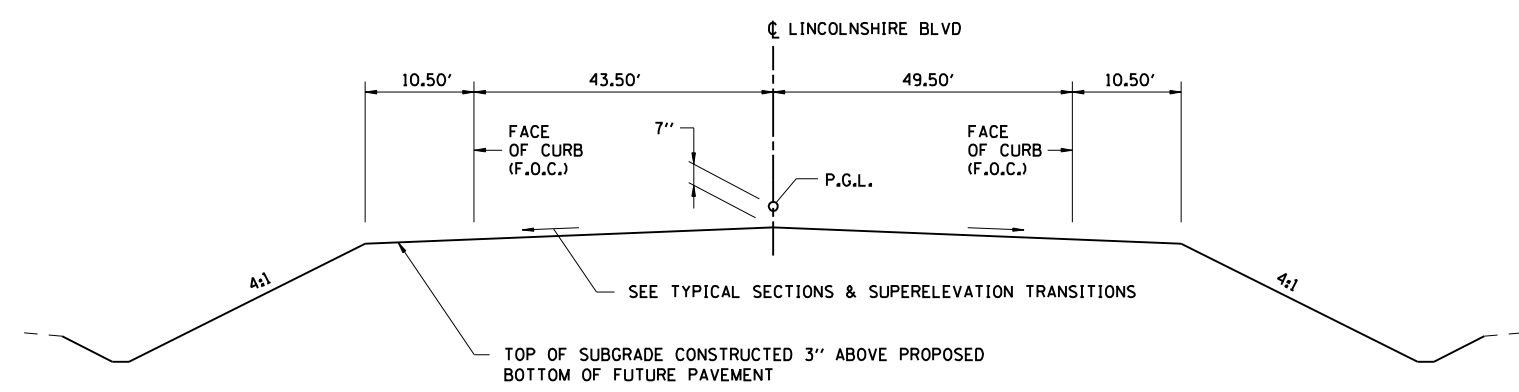

EMBANKMENT TYPICAL SECTION  
LINCOLNSHIRE BOULEVARD

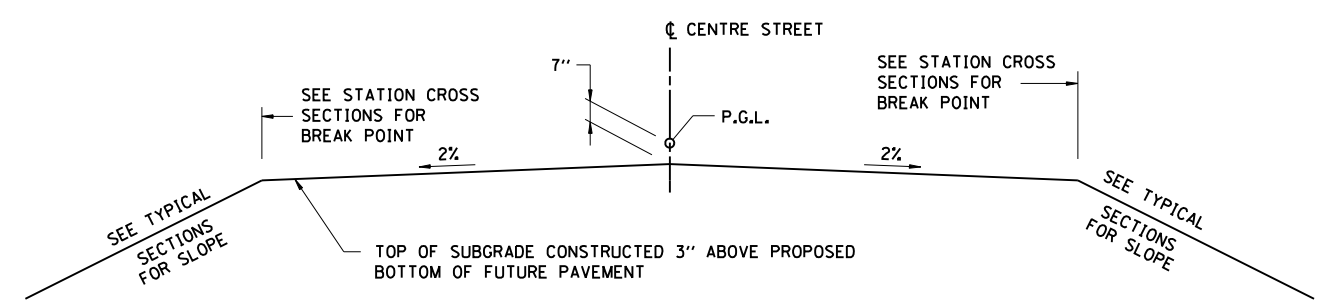

EMBANKMENT TYPICAL SECTION  
CENTRE STREET

REVISIONS	
NAME	DATE

ILLINOIS DEPARTMENT OF TRANSPORTATION  
 EMBANKMENT TYPICAL SECTIONS -2  
 FAI-72, MACARTHUR BLVD  
 SEC NO. 02-00382-02-PV  
 SEC NO. (84-9-4)A,HBK,BY,BY-1  
 SANGAMON COUNTY, ILLINOIS

SCALE: VERT. \_\_\_\_\_  
 HORIZ. \_\_\_\_\_  
 DATE 12/16/2006

DRAWN BY CLG  
 CHECKED BY JWM



© Copyright Hanson Professional Services Inc. 2003

12/16/2006	CLG	08/05/06
\$FILES	CLG	08/05/06
LAYOUT	JMD/JMW	08/05/06
DRAWN		
REVIEWED		