


FAU ROUTE	SECTION	COUNTY	TOTAL SHEETS	SHEET NO.
807I	*	SANGAMON	559	36
STA.		TO STA.		
FED. ROAD DIST. NO.	ILLINOIS	FED. AID PROJECT		
(84-9-4)A,HBK,BY,BY-1 * 02-00382-02-PV				

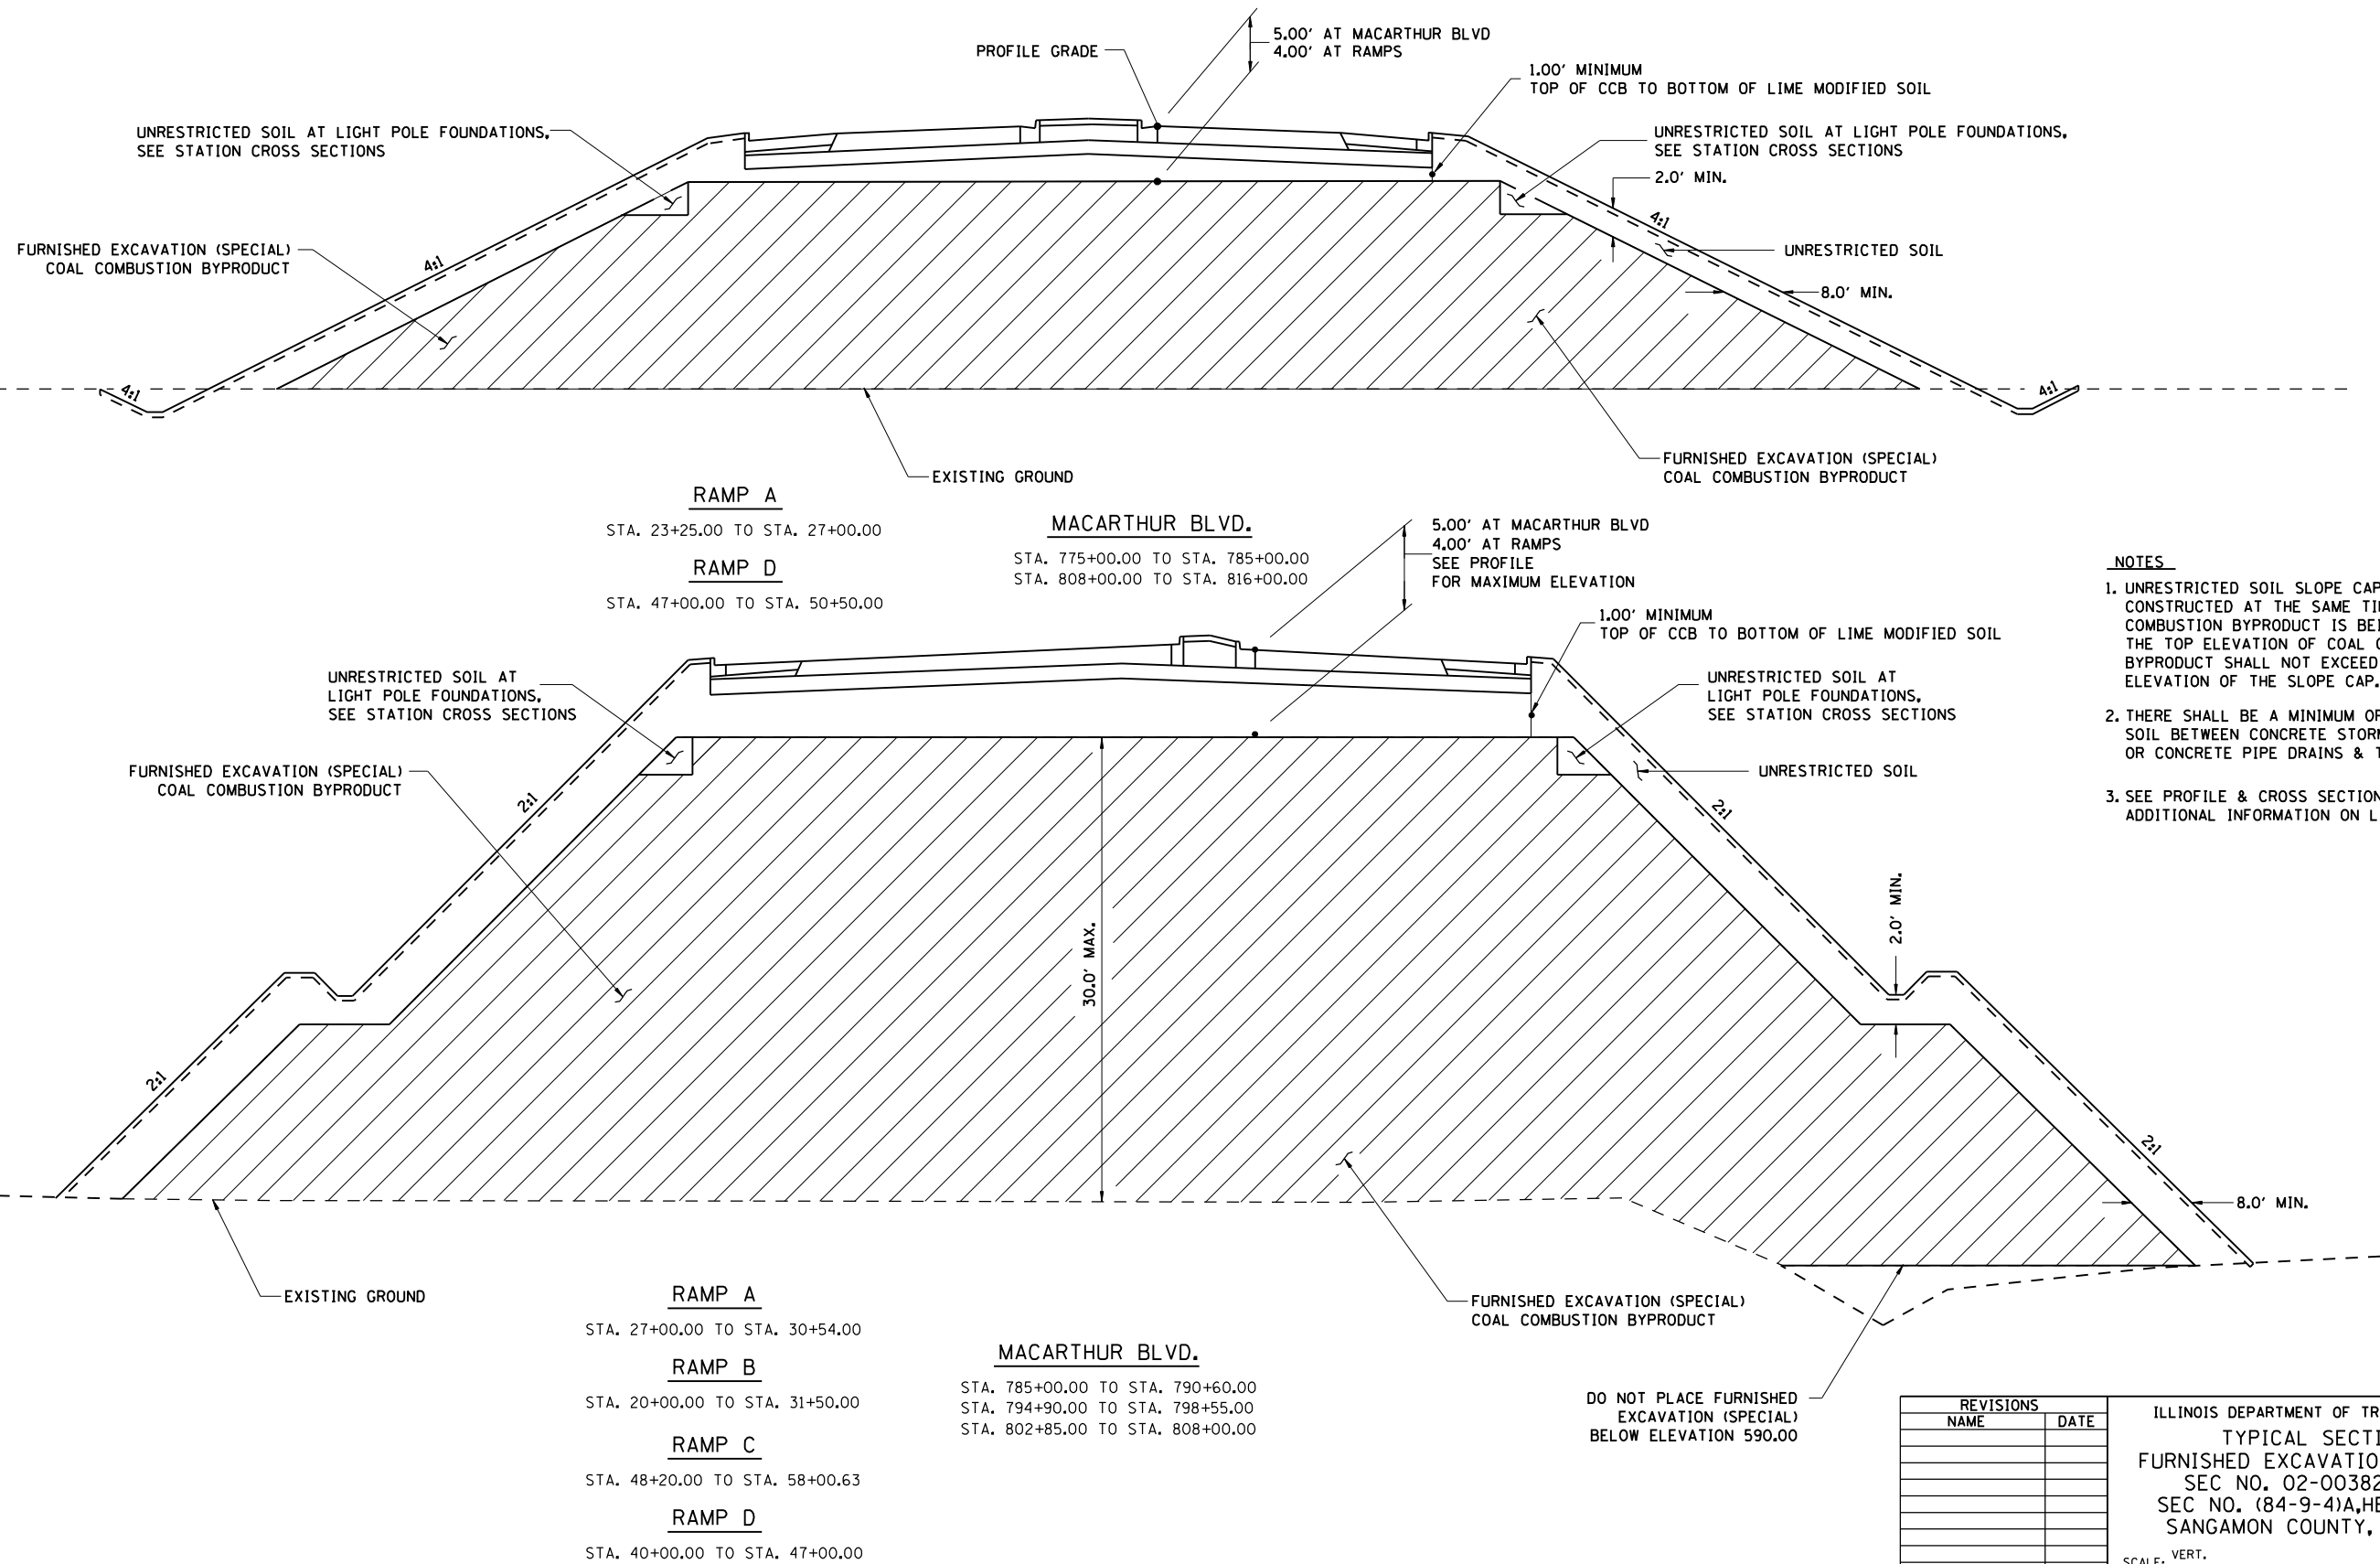

- NOTES**
- UNRESTRICTED SOIL SLOPE CAP SHALL BE CONSTRUCTED AT THE SAME TIME AS COAL COMBUSTION BYPRODUCT IS BEING PLACED. THE TOP ELEVATION OF COAL COMBUSTION BYPRODUCT SHALL NOT EXCEED THE TOP ELEVATION OF THE SLOPE CAP.
 - THERE SHALL BE A MINIMUM OF 1'-0" OF SOIL BETWEEN CONCRETE STORM SEWERS OR CONCRETE PIPE DRAINS & THE CCB.
 - SEE PROFILE & CROSS SECTIONS FOR ADDITIONAL INFORMATION ON LIMITS OF CCB.

REVISIONS	
NAME	DATE

ILLINOIS DEPARTMENT OF TRANSPORTATION
 TYPICAL SECTIONS
 FURNISHED EXCAVATION (SPECIAL)
 SEC NO. 02-00382-02-PV
 SEC NO. (84-9-4)A,HBK,BY,BY-1
 SANGAMON COUNTY, ILLINOIS

SCALE: VERT. DRAWN BY CLG
 HORIZ. CHECKED BY JWM
 DATE 12/16/2006



12/16/2006 \$FILES\$

LAYOUT	CLG	08/05/06
DRAWN	CLG	08/05/06
REVIEWED	JMD/JMM	08/05/06