
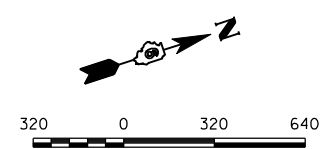


FAU ROUTE	SECTION	COUNTY	TOTAL SHEETS	SHEET NO.
8071	*	SANGAMON	559	70
STA.		TO STA.		
FED. ROAD DIST. NO.	ILLINOIS	FED. AID PROJECT		
(84-9-4)A,HBK,BY,BY-1 * 02-00382-02-PV				

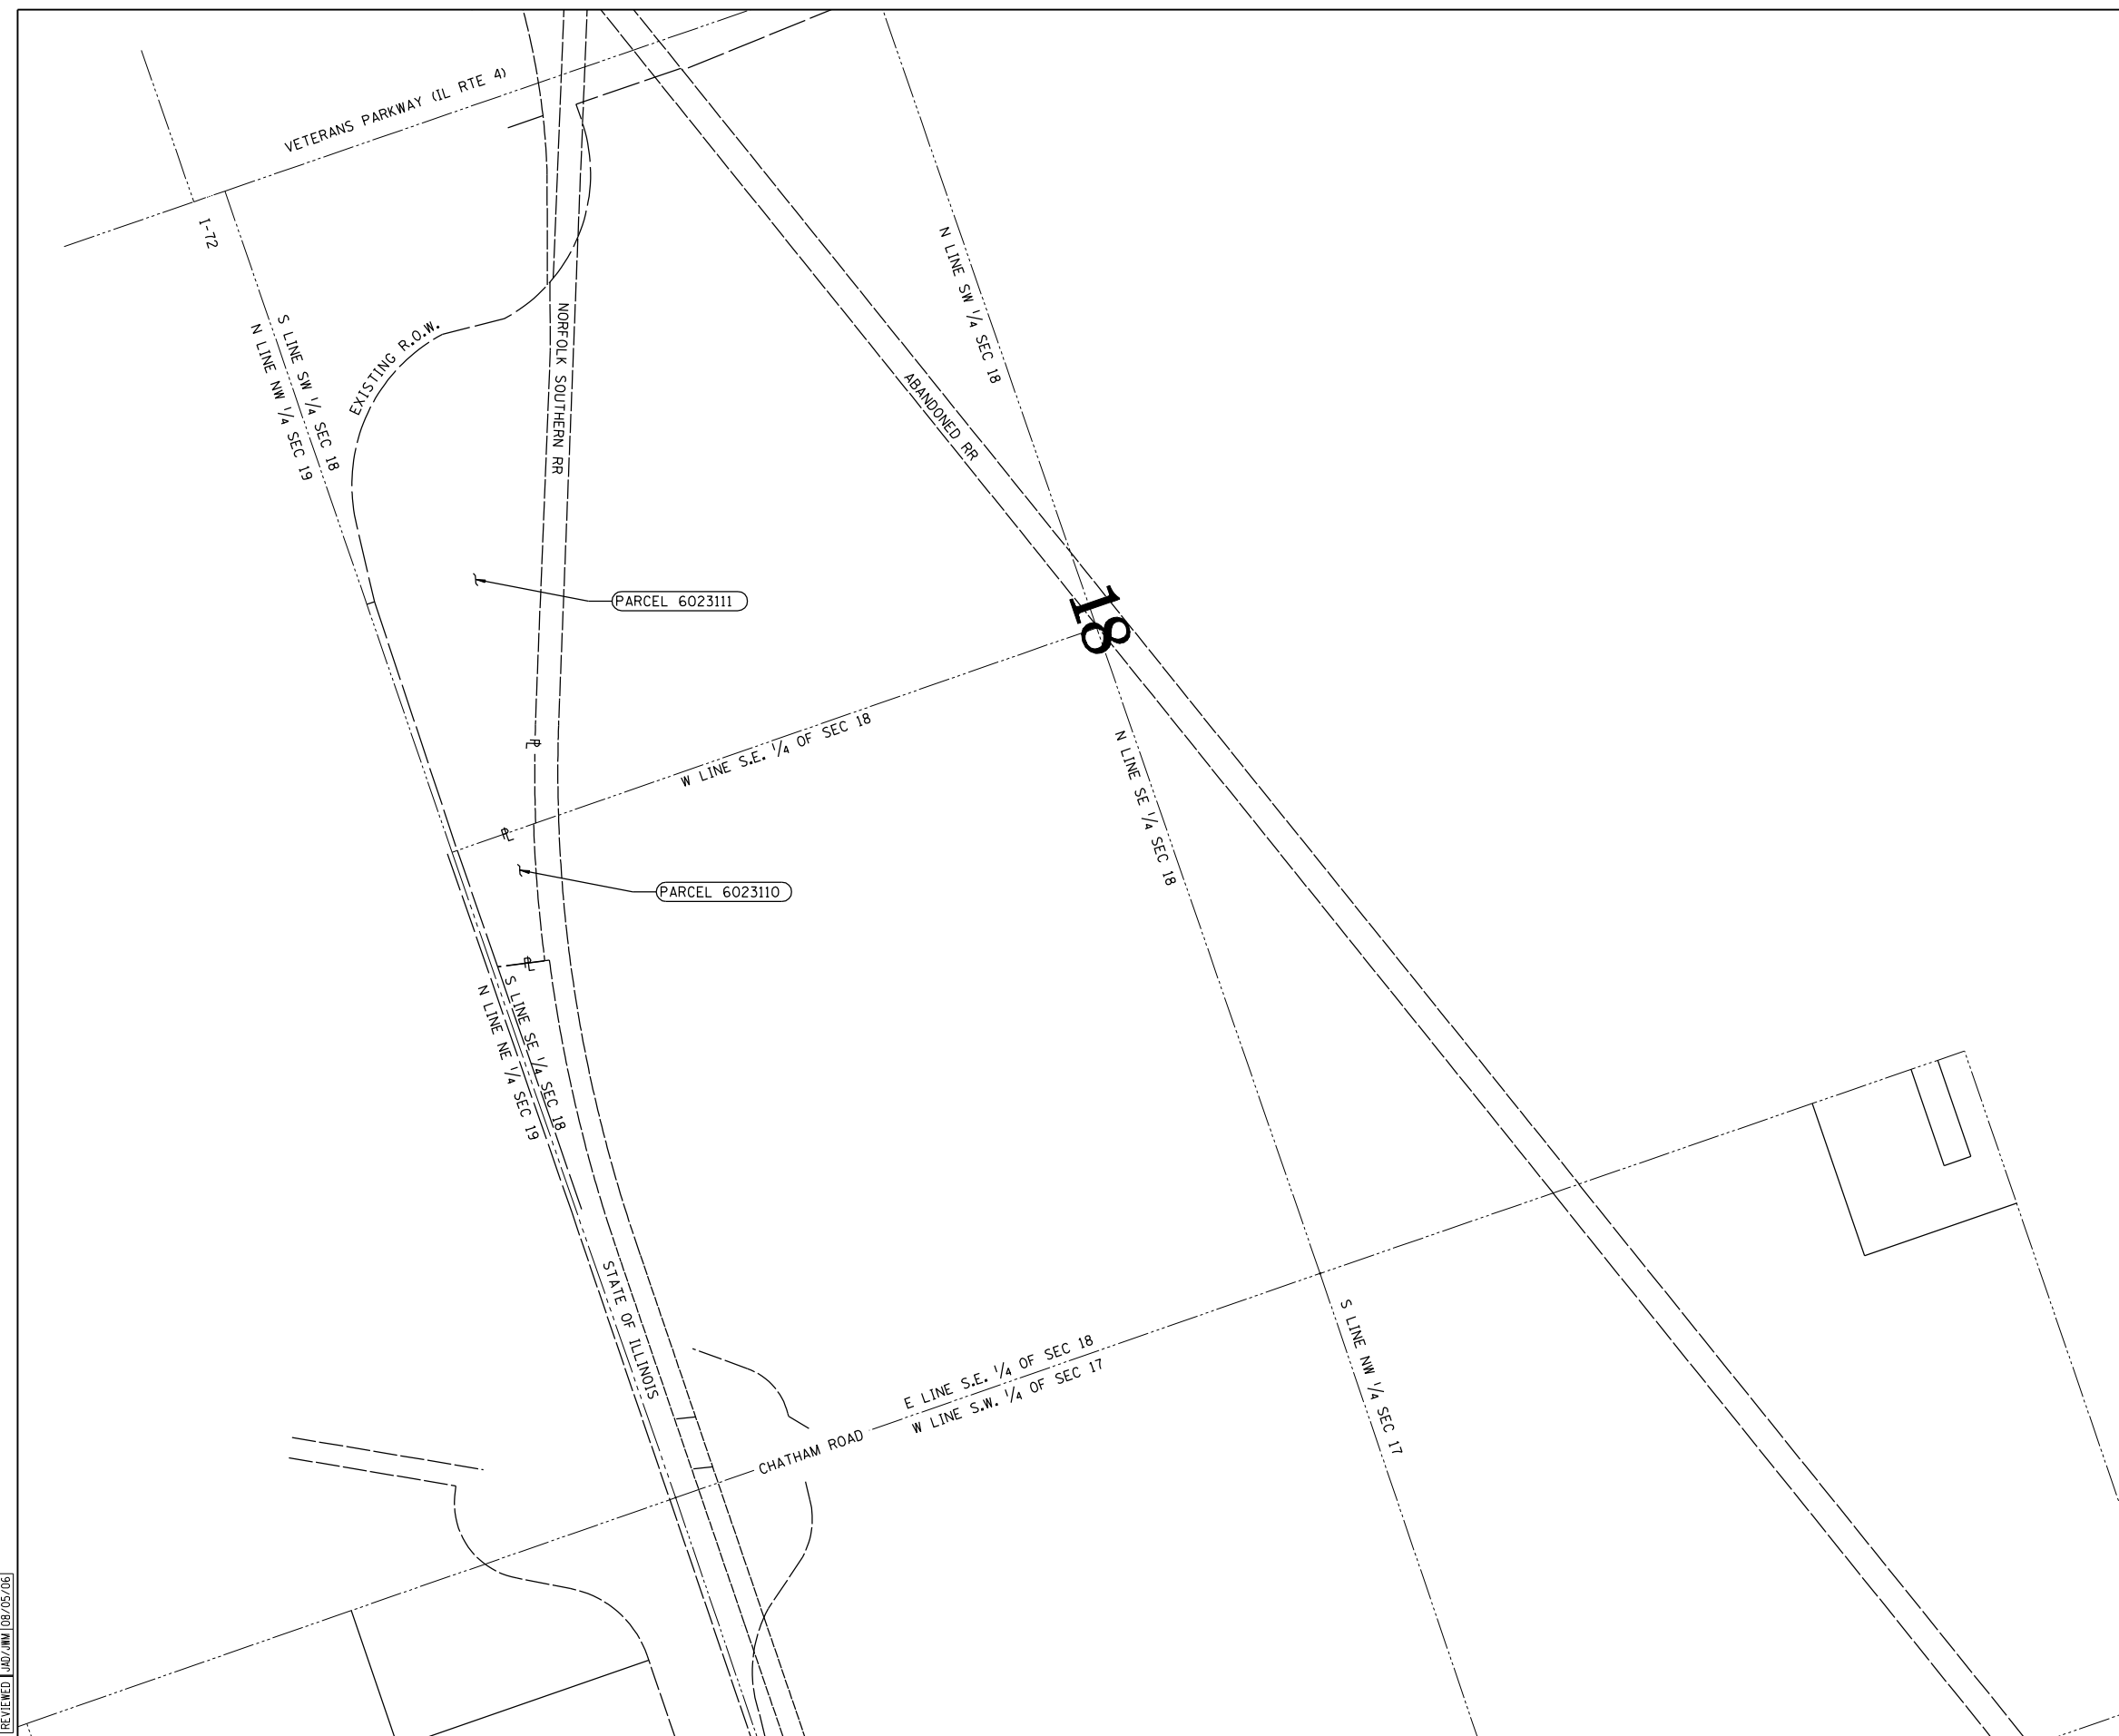

© Copyright Hanson Professional Services Inc. \$MS_YEARS
HANSON

12/16/2006	CLG	08/05/06
\$FILES	CLG	08/05/06
LAYOUT	JWD/JMW	08/05/06
DRAWN		
REVIEWED		

REVISIONS	
NAME	DATE

ILLINOIS DEPARTMENT OF TRANSPORTATION
 LAND ACQUISITION PROJECT PLAN-2
 FAI-72, MACARTHUR BLVD
 SEC NO. 02-00382-02-PV
 SEC NO. (84-9-4)A,HBK,BY,BY-1
 SANGAMON COUNTY, ILLINOIS

SCALE: VERT.
 HORIZ.
 DATE 12/16/2006

DRAWN BY CLG
 CHECKED BY JMW