


FAU ROUTE	SECTION	COUNTY	TOTAL SHEETS	SHEET NO.
8071	*	SANGAMON	559	76
STA.		TO STA.		
FED. ROAD DIST. NO.		ILLINOIS	FED. AID PROJECT	
(84-9-4)A,HBK,BY,BY-1 * 02-00382-02-PV				

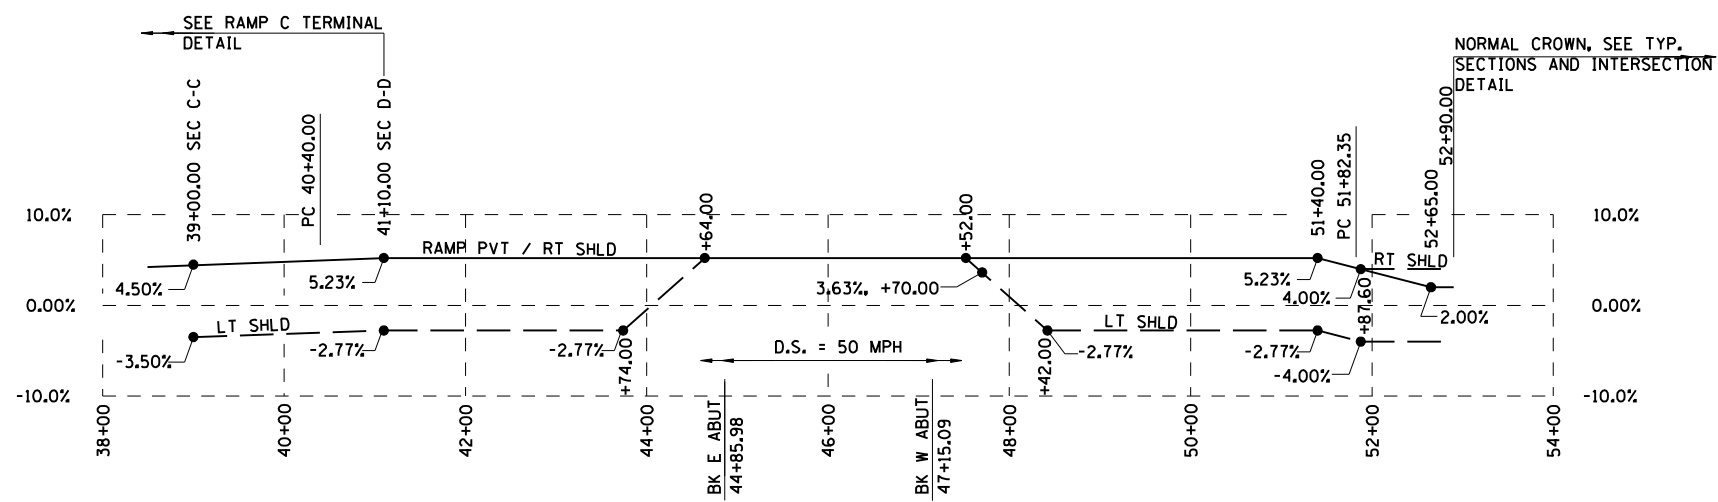


NOTE:  
ELEVATIONS SHOWN ARE TOP OF PAVEMENT OR SHOULDER

RAMP C SUPERELEVATION TRANSITION

STATION	PROFILE GRADE	LT EOP	LT EDGE OF AGG SHLD	RT EDGE OF AGG SHLD
39+00.00	625.25	625.97	625.81	624.96
41+10.00	628.43	629.27	629.15	628.09
43+74.00	631.21	632.05	631.93	630.87
44+64.00	631.99	*	*	*
47+52.00	631.83	632.67	632.91	631.49
47+70.00	631.69	632.53	632.69	631.35
48+42.00	631.00	631.94	631.82	630.66
50+50.00	630.33	631.59	631.47	629.99
51+40.00	630.77	632.03	631.91	630.43
51+87.60	631.18	632.14	631.96	630.92
52+65.00	632.10	632.58	632.40	631.84
52+90.00	632.47	632.95	632.77	632.21

\* SEE BRIDGE PLANS

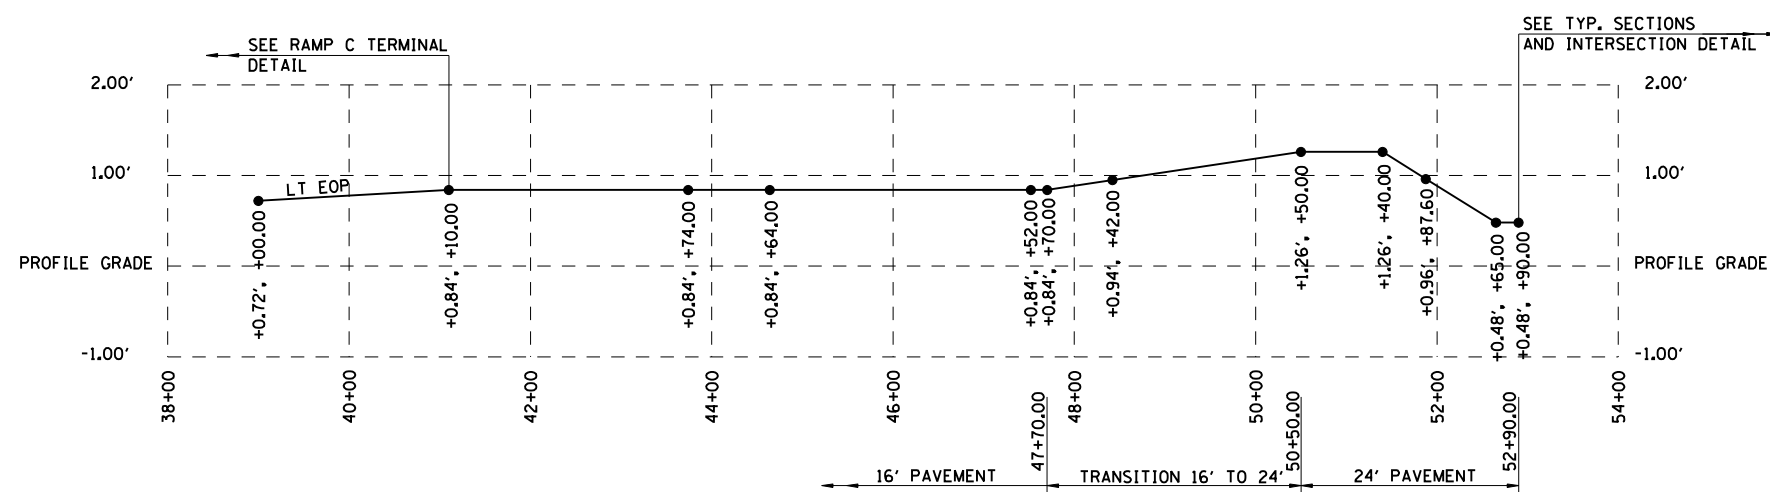

RAMP C SUPERELEVATION TRANSITION



© Copyright Hanson Professional Services Inc. 2008

LAYOUT	CLG	04/28/06
DRAWN	CLG	04/28/06
REVIEWED	JMD/JMM	07/28/06

12/16/2006  
\$FILES

REVISIONS	
NAME	DATE

ILLINOIS DEPARTMENT OF TRANSPORTATION  
RAMP C SUPERELEVATION  
TRANSITION DETAIL  
SEC NO. 02-00382-02-PV  
SEC NO. (84-9-4)A,HBK,BY,BY-1  
SANGAMON COUNTY, ILLINOIS

SCALE: VERT.      DRAWN BY CLG  
HORIZ.              CHECKED BY SKM  
DATE 12/16/2006