
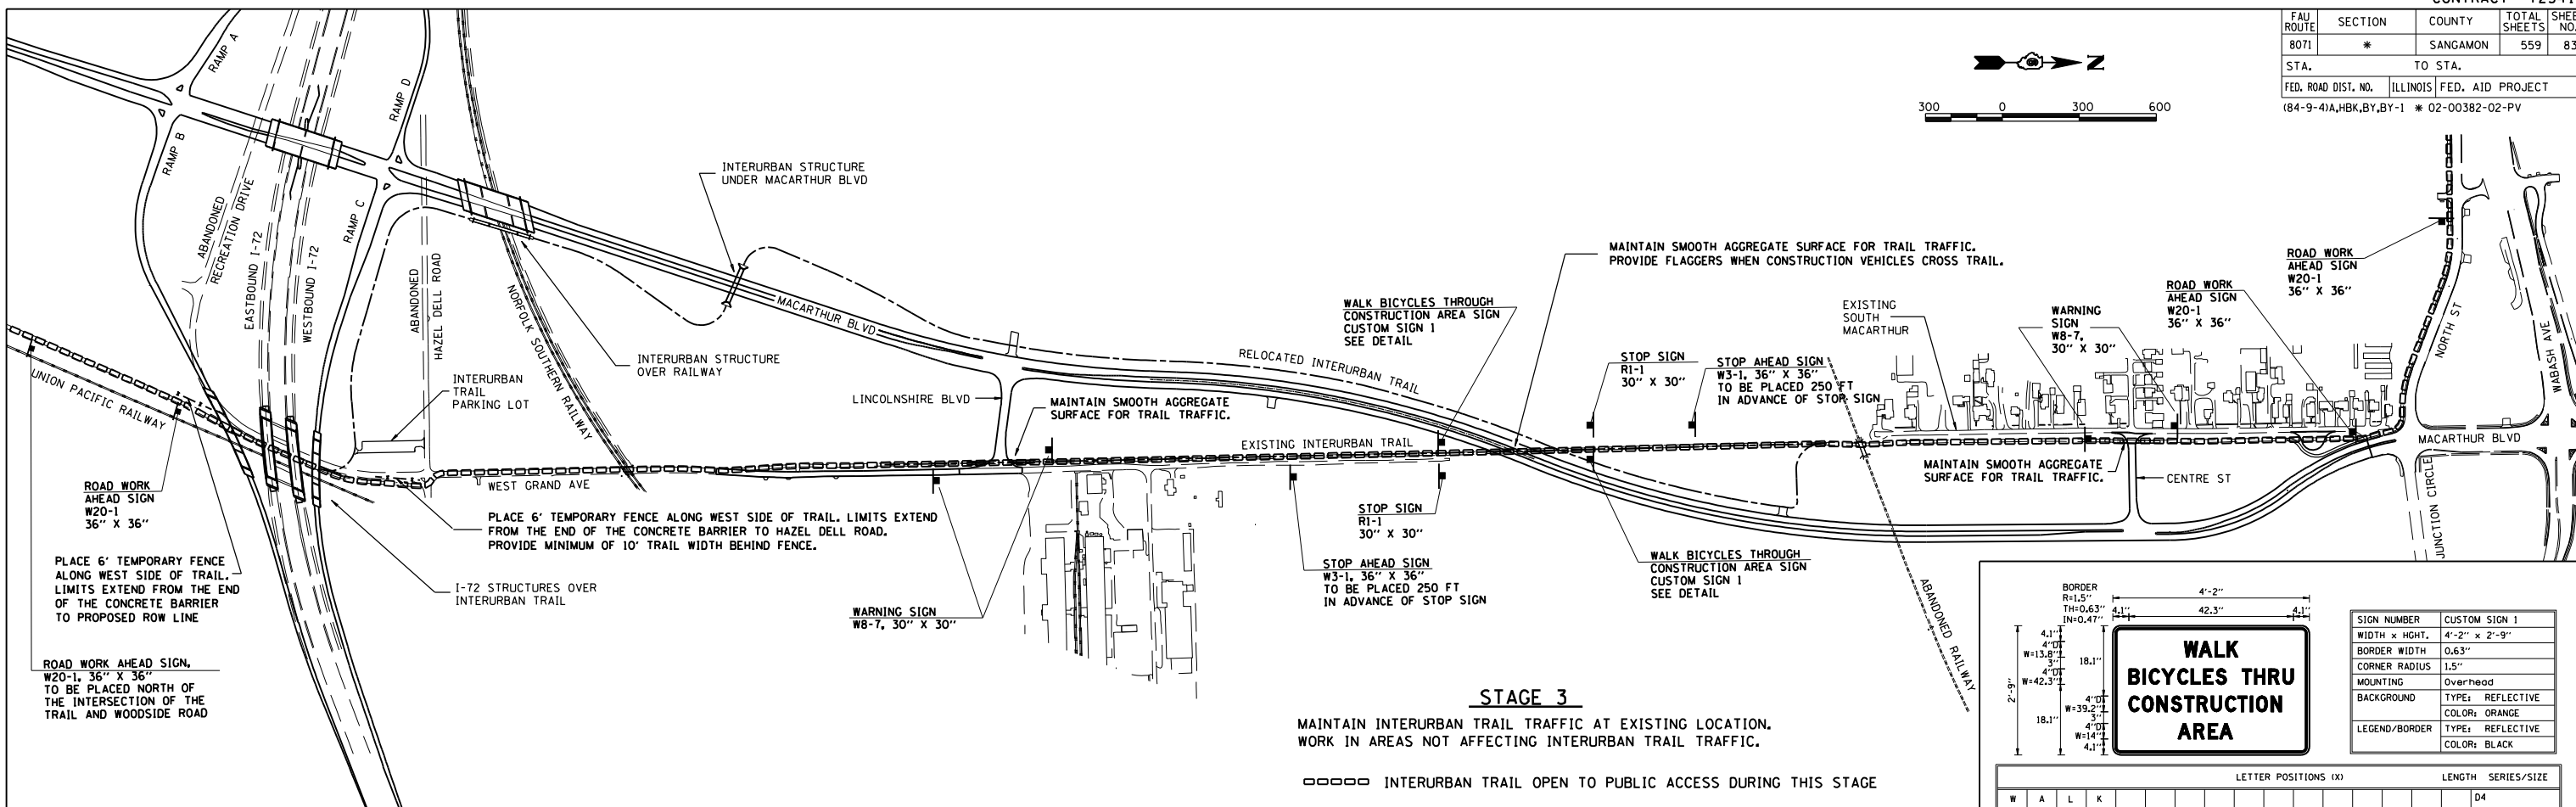


FAU ROUTE	SECTION	COUNTY	TOTAL SHEETS	SHEET NO.
8071	*	SANGAMON	559	83
STA.		TO STA.		
FED. ROAD DIST. NO.		ILLINOIS FED. AID PROJECT		
(84-9-4)A,HBK,BY,BY-1 * 02-00382-02-PV				

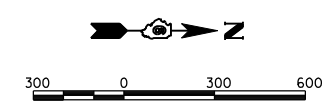

**STAGE 3**  
 MAINTAIN INTERURBAN TRAIL TRAFFIC AT EXISTING LOCATION.  
 WORK IN AREAS NOT AFFECTING INTERURBAN TRAIL TRAFFIC.  
 □□□□ INTERURBAN TRAIL OPEN TO PUBLIC ACCESS DURING THIS STAGE

SIGN NUMBER	CUSTOM SIGN 1
WIDTH x HGT.	4'-2\" x 2'-9\"
BORDER WIDTH	0.63\"
CORNER RADIUS	1.5\"
MOUNTING	Overhead
BACKGROUND	TYPE: REFLECTIVE
LEGEND/BORDER	COLOR: ORANGE
	TYPE: REFLECTIVE
	COLOR: BLACK

LETTER POSITIONS (X)												LENGTH	SERIES/SIZE
W	A	L	K										D4
18.3	22.1	26.2	29.4									13.8	
B	I	C	Y	C	L	E	S	T	H	R	U		D4
4.1	7.7	9.3	12.5	16.6	20.1	23.3	26.5	29.2	33.2	36.4	40	43.6	
C	O	N	S	T	R	U	C	T	I	O	N		D4
4.1	7.5	11.3	15	18.4	21.6	25.2	28.9	32.1	35.3	36.8	40.6	39.2	
A	R	E	A										D4
16.7	20.8	24.4	27.4									14	

CUSTOM SIGN 1 DETAIL

PLAN

SURVEYED	BY	DATE
PLOTTED		
CHECKED		
NO. OF WAY CHECKED		
CADD FILE NAME		

© Copyright Hanson Professional Services Inc. 2006

PROFILE

SURVEYED	BY	DATE
PLOTTED		
CHECKED		
NO. OF WAY CHECKED		
STRUCTURE NOTATIONS CHKD		

LAYOUT	CLG	04/28/06
DRAWN	CLG	04/28/06
REVIEWED	JDM/JMM	04/28/06

REVISIONS	
NAME	DATE

ILLINOIS DEPARTMENT OF TRANSPORTATION  
 INTERURBAN TRAIL STAGING 3  
 FAI-72, MACARTHUR BLVD  
 SEC NO. 02-00382-02-PV  
 SEC NO. (84-9-4)A,HBK,BY,BY-1  
 SANGAMON COUNTY, ILLINOIS

SCALE: VERT.      DRAWN BY CLG  
 HORIZ.              CHECKED BY JMM  
 DATE 12/16/2006