


FAU ROUTE	SECTION	COUNTY	TOTAL SHEETS	SHEET NO.
8071	*	SANGAMON	559	84A
STA.		TO STA.		
FED. ROAD DIST. NO.	ILLINOIS	FED. AID PROJECT		
(84-9-4)A,HBK,BY,BY-1 * 02-00382-02-PV				

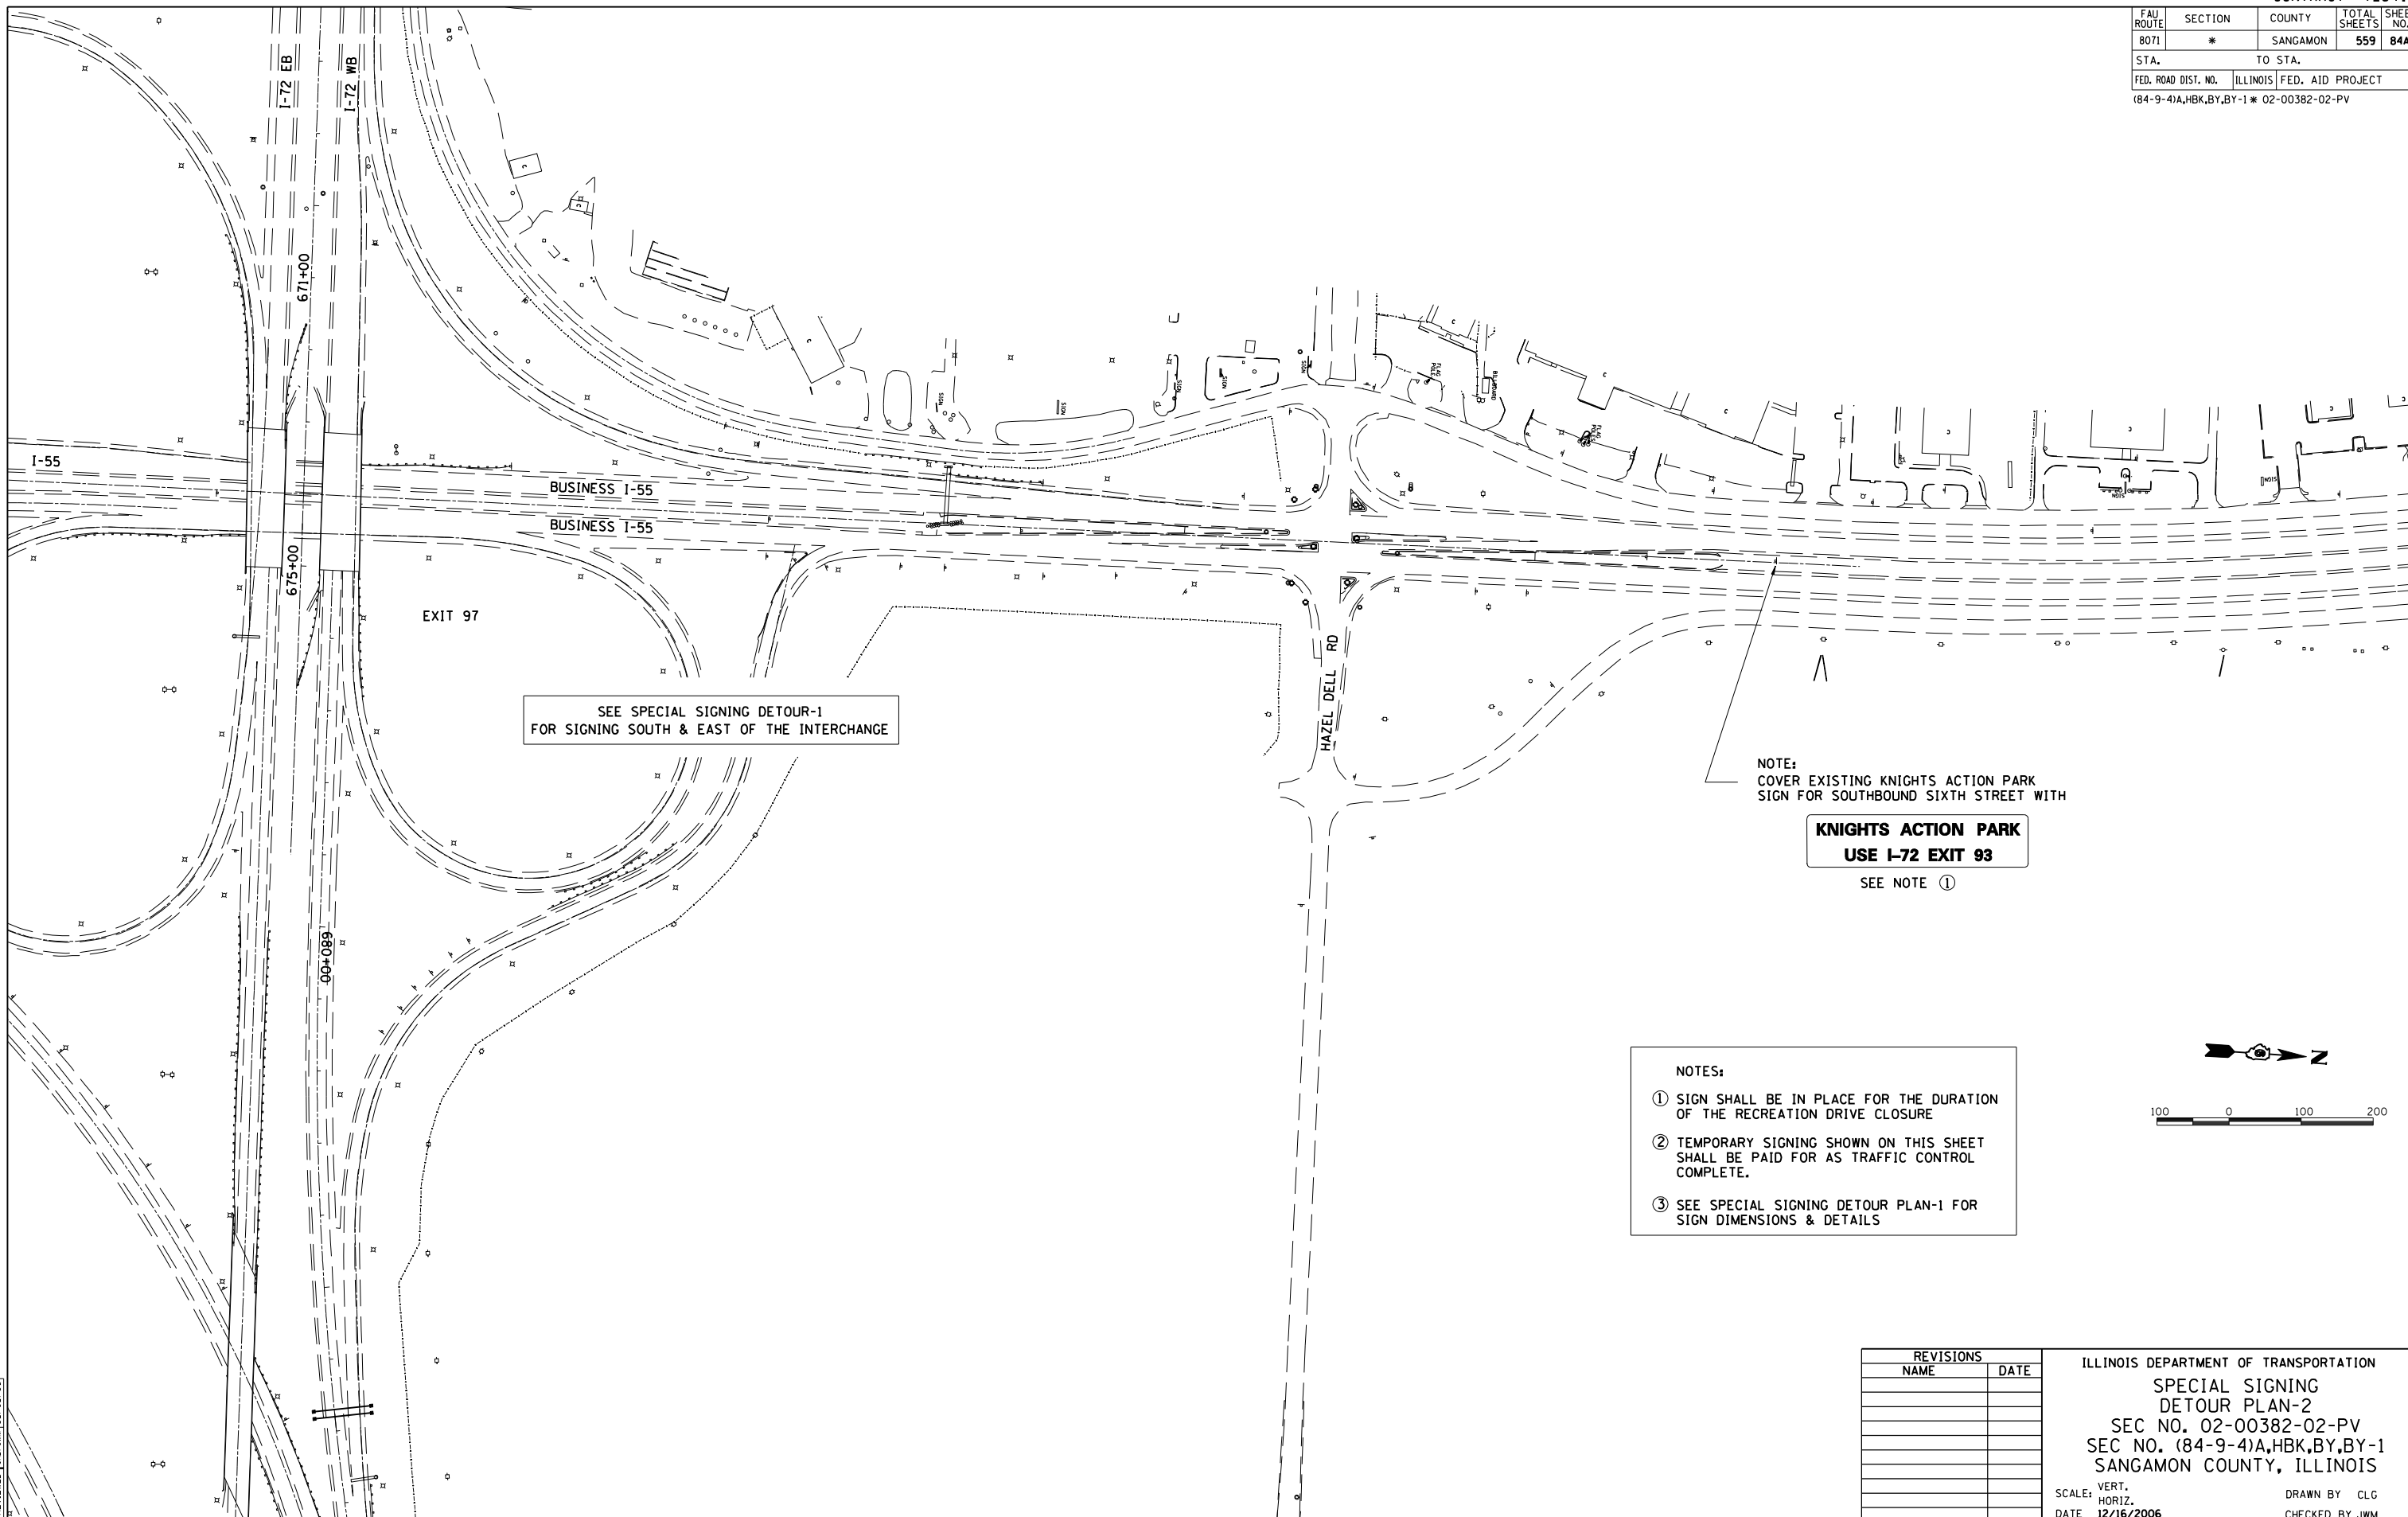


SEE SPECIAL SIGNING DETOUR-1
FOR SIGNING SOUTH & EAST OF THE INTERCHANGE

NOTE:
COVER EXISTING KNIGHTS ACTION PARK
SIGN FOR SOUTHBOUND SIXTH STREET WITH

KNIGHTS ACTION PARK
USE I-72 EXIT 93
SEE NOTE ①

- NOTES:
- ① SIGN SHALL BE IN PLACE FOR THE DURATION OF THE RECREATION DRIVE CLOSURE
 - ② TEMPORARY SIGNING SHOWN ON THIS SHEET SHALL BE PAID FOR AS TRAFFIC CONTROL COMPLETE.
 - ③ SEE SPECIAL SIGNING DETOUR PLAN-1 FOR SIGN DIMENSIONS & DETAILS

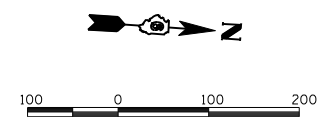

12/16/2006	CLG	08/05/06
\$FILES	CLG	08/05/06
	JMD/JMW	08/05/06

REVISIONS	
NAME	DATE

ILLINOIS DEPARTMENT OF TRANSPORTATION
SPECIAL SIGNING
DETOUR PLAN-2
SEC NO. 02-00382-02-PV
SEC NO. (84-9-4)A,HBK,BY,BY-1
SANGAMON COUNTY, ILLINOIS
SCALE: VERT. DRAWN BY CLG
 HORIZ. CHECKED BY JMW
DATE 12/16/2006