


FAU ROUTE	SECTION	COUNTY	TOTAL SHEETS	SHEET NO.
8071	*	SANGAMON	559	85
STA. TO STA.		ILLINOIS FED. AID PROJECT		
184-9-4)A,HBK,BY,BY-1		* 02-00382-02-PV		

PLAN	DATE
SURVEYED	
PLOTTED	
CHECKED	
NO. OF WAY CHECKED	
CADD FILE NAME	





PROFILE	DATE
SURVEYED	
PLOTTED	
CHECKED	
NO. OF WAY CHECKED	
STRUCTURE NOTATIONS CHKD	

LAYOUT	CLG	DATE
REVIEWED	JAD/JM	04/28/06
DRAWN	CLG	04/28/06
	CLG	04/28/06
		12/16/2006
		\$FILE\$

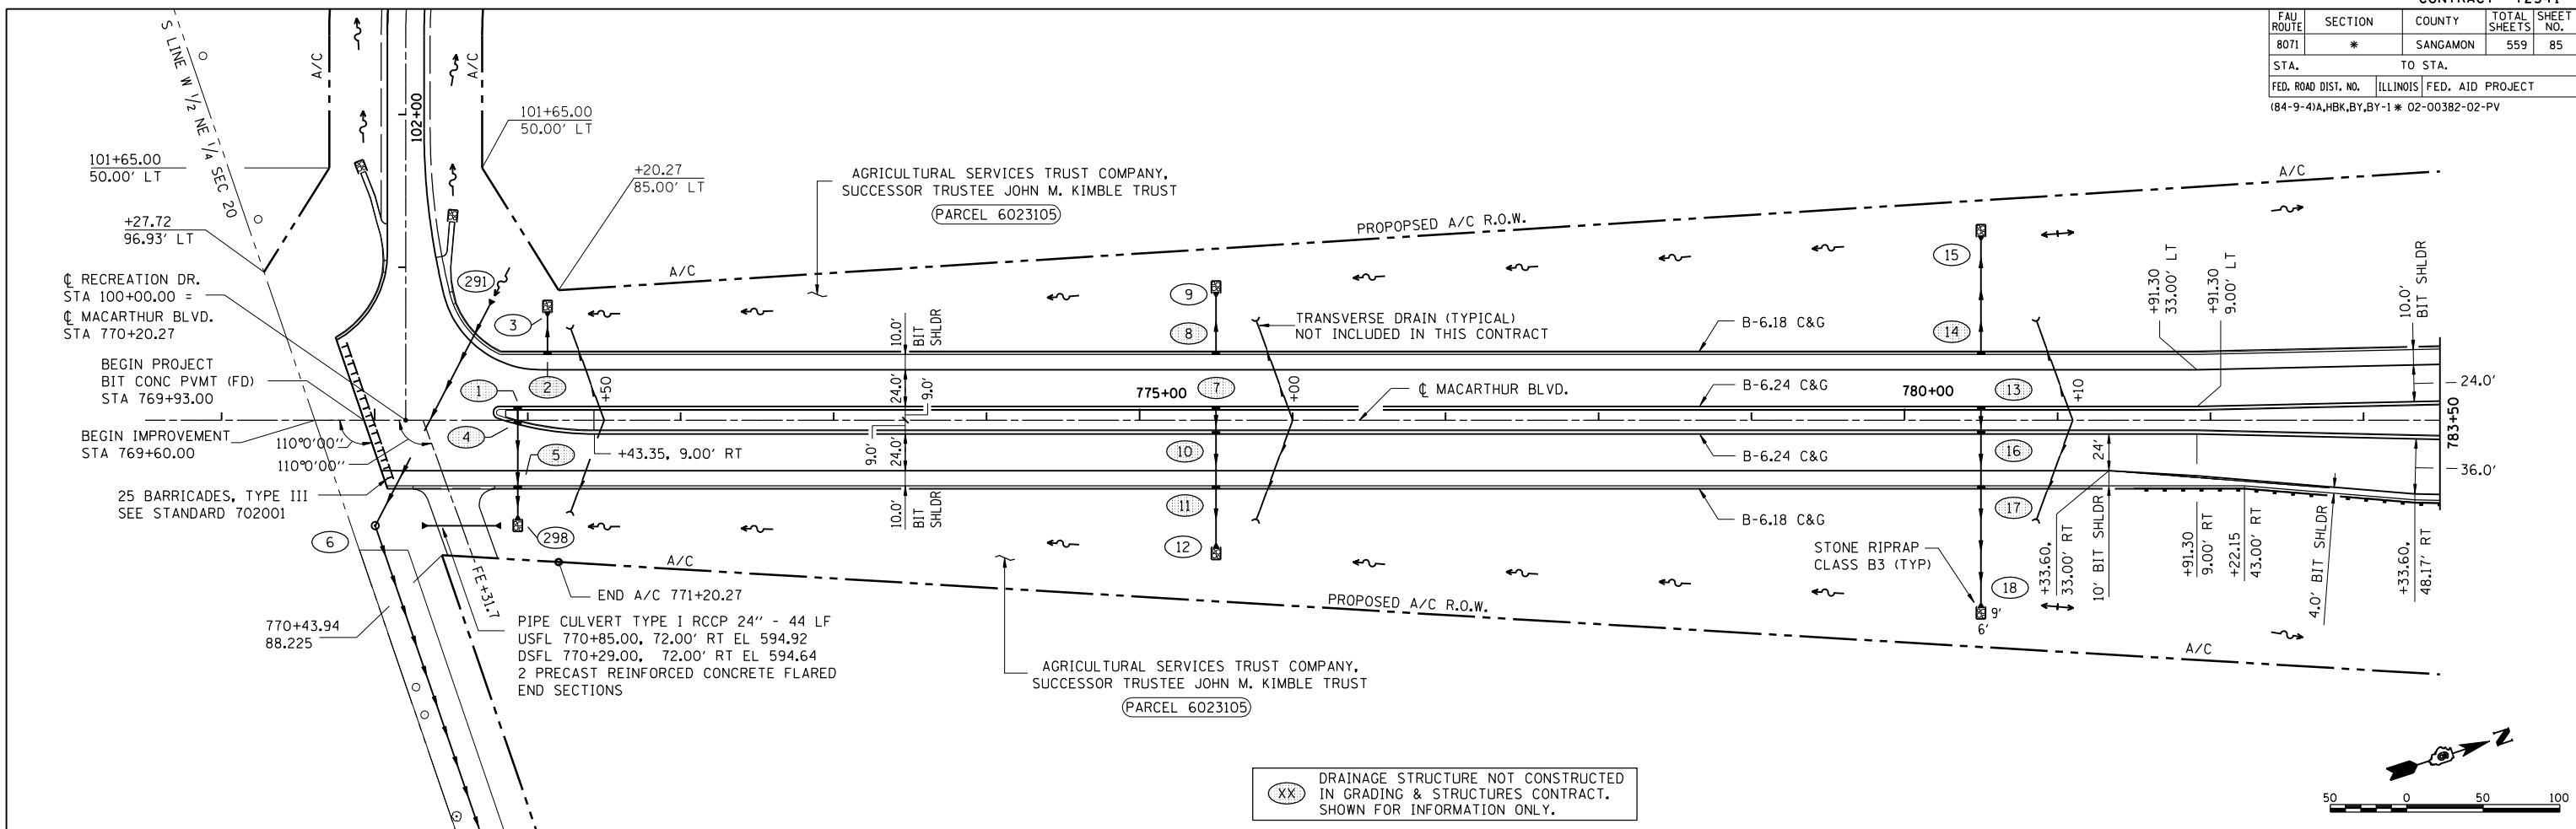

(XX) DRAINAGE STRUCTURE NOT CONSTRUCTED IN GRADING & STRUCTURES CONTRACT. SHOWN FOR INFORMATION ONLY.

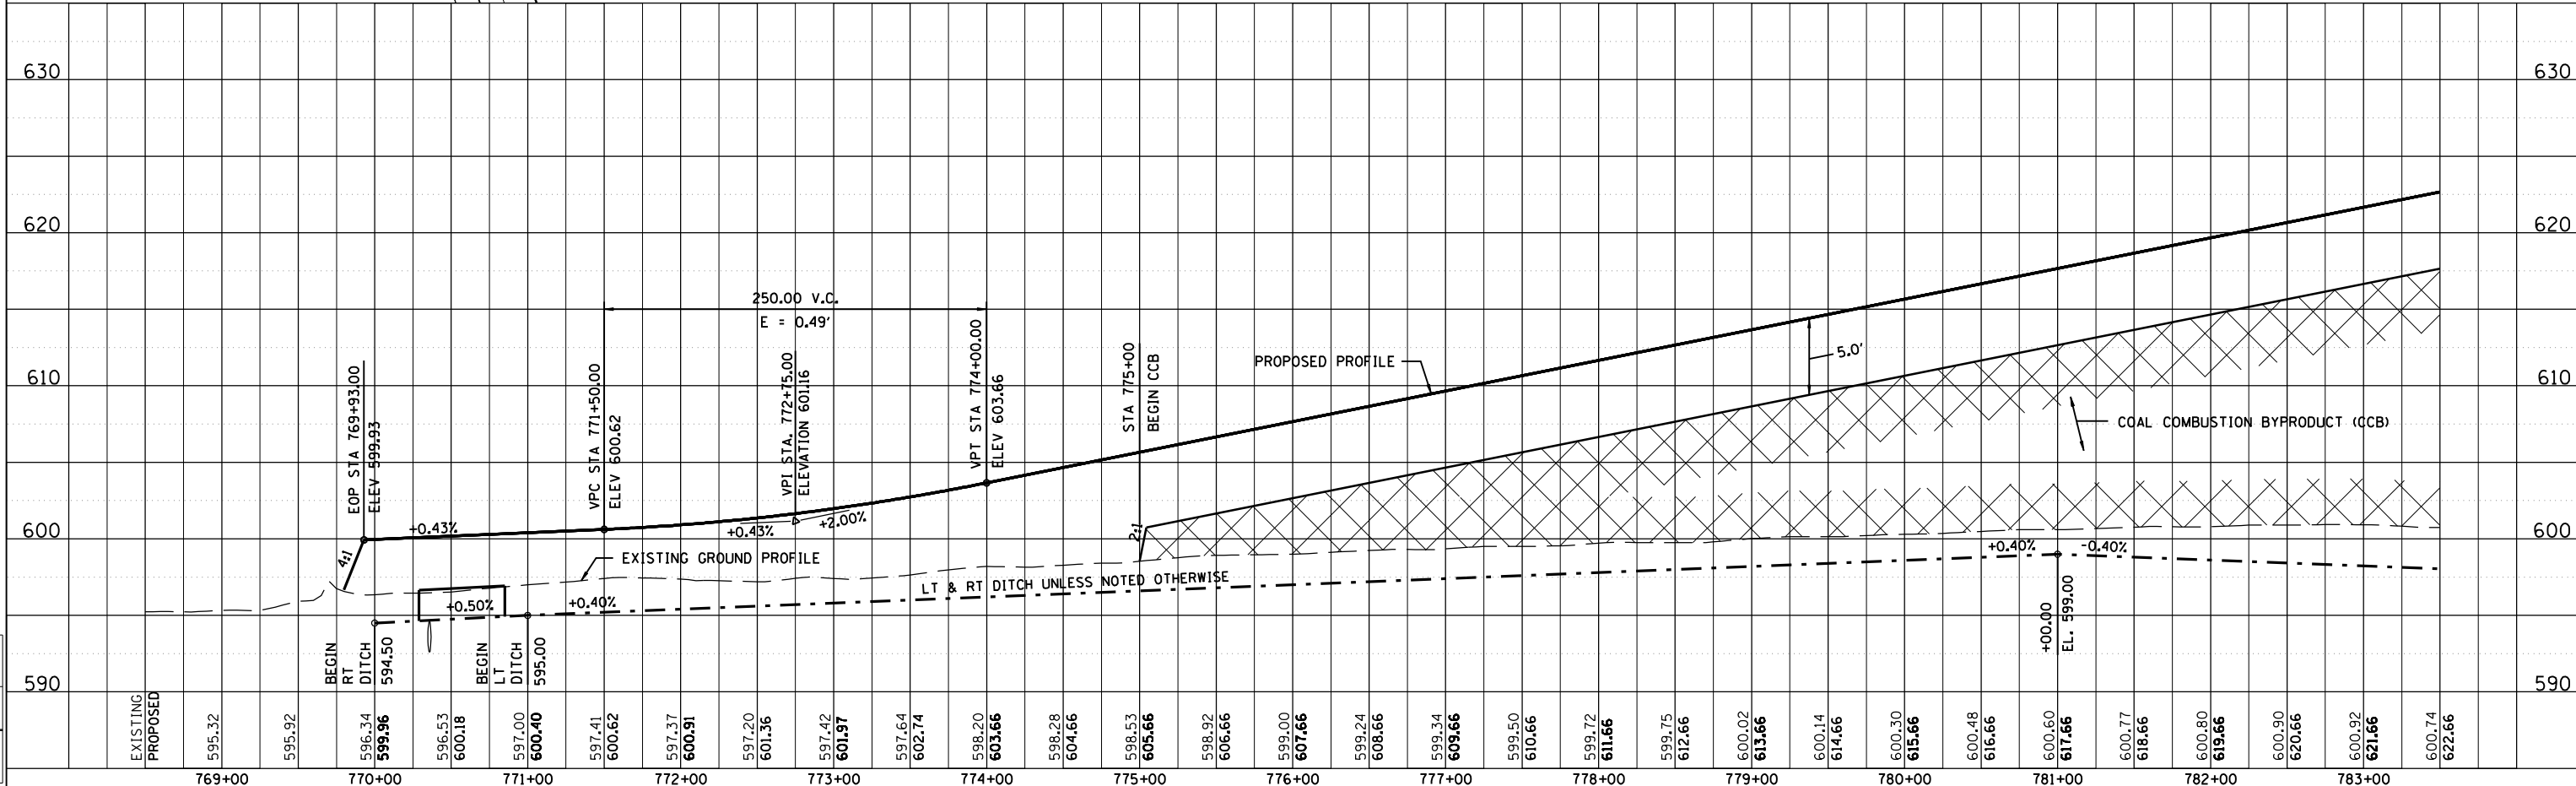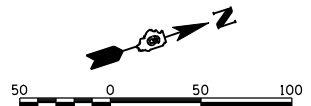

MACARTHUR BLVD. STA. 769+60 TO STA. 783+50